

PART OF THE NE.1/4, OF SEC. 16, T.6N., R.1W., S.L.B. & M.  
**SHERWOOD PARK ADDITION NO. 3**


TAXING UNIT: 25

IN OGDEN CITY  
 SCALE 1" = 50'

SEE PAGE 19

2ND.


STREET

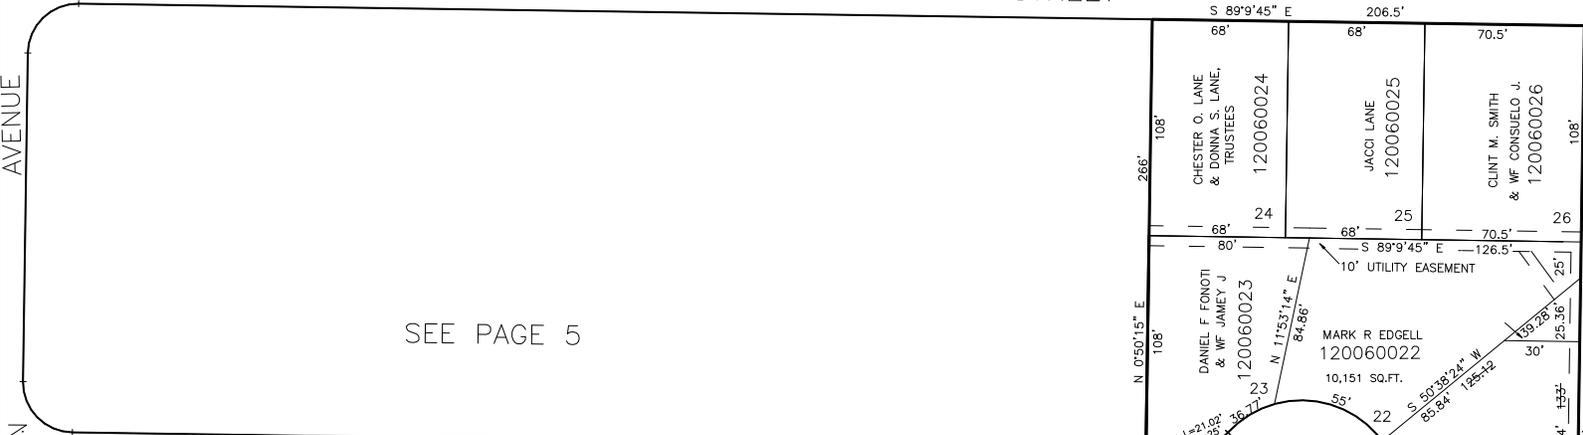

SEE PAGE 5

SHERWOOD


DRIVE

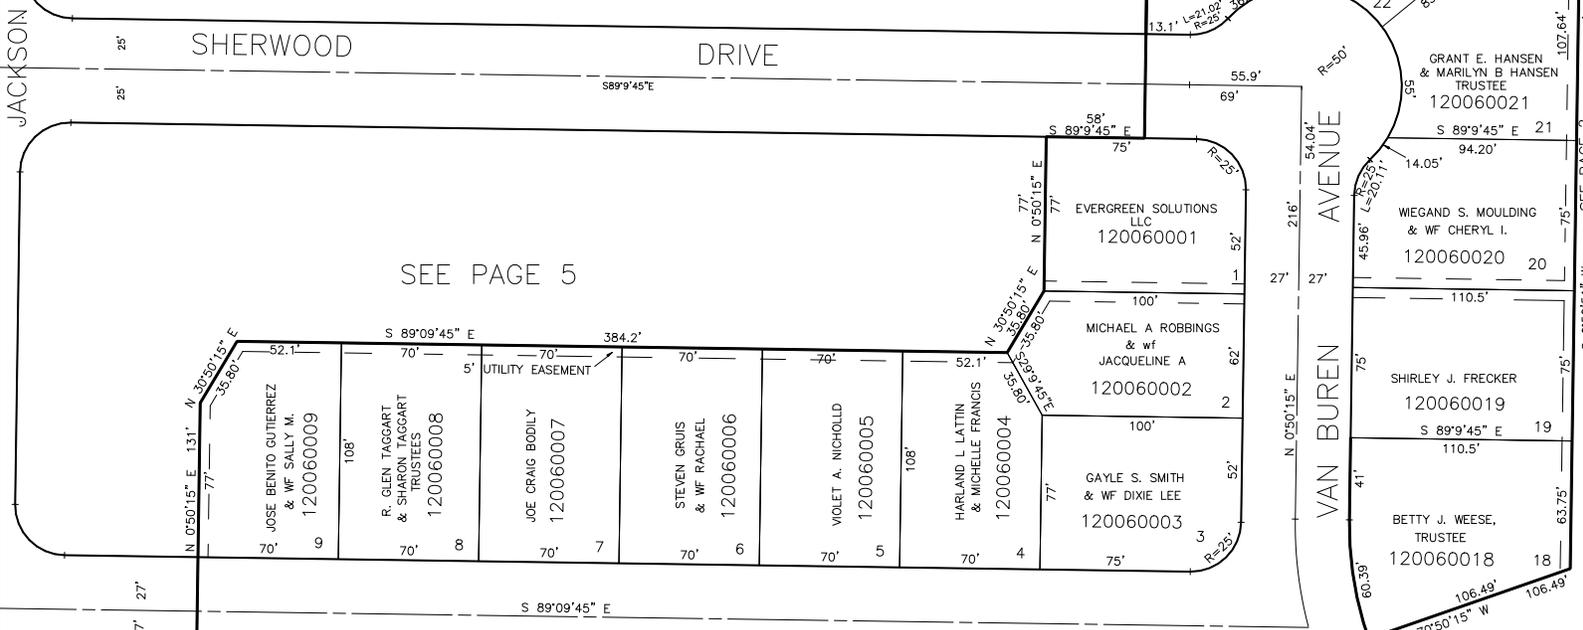

SEE PAGE 5

3RD.

STREET

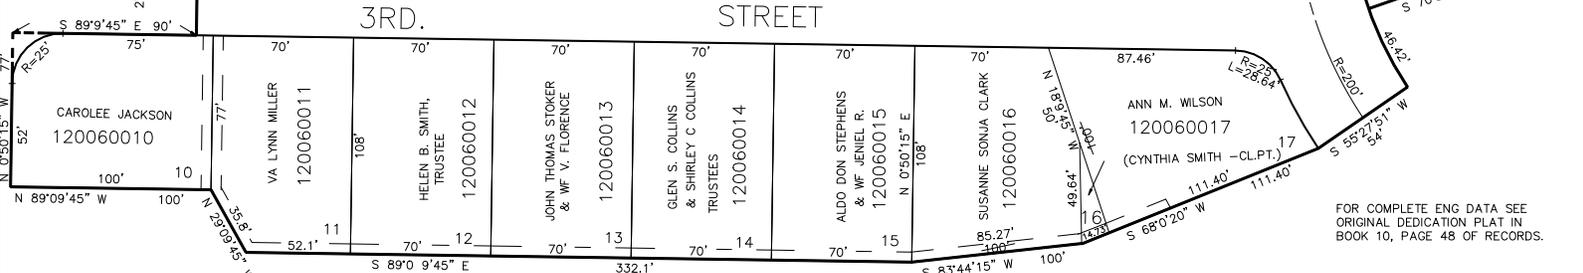

FOR COMPLETE ENG DATA SEE ORIGINAL DEDICATION PLAT IN BOOK 10, PAGE 48 OF RECORDS.

10' UTILITY & DRAINAGE EASEMENTS EACH SIDE OF PROPERTY LINES AS INDICATED BY DASHED LINES EXCEPT AS OTHERWISE SHOWN.