

PART OF THE NE.1/4, OF SEC. 16, T.6N., R.1W., S.L.B. & M.
SHERWOOD PARK ADDITION NO. 5

IN OGDEN CITY
 SCALE 1" = 60'


TAXING UNIT: 25

8

SEE PAGE 6

SEE PAGE 9

SEE PAGE 7

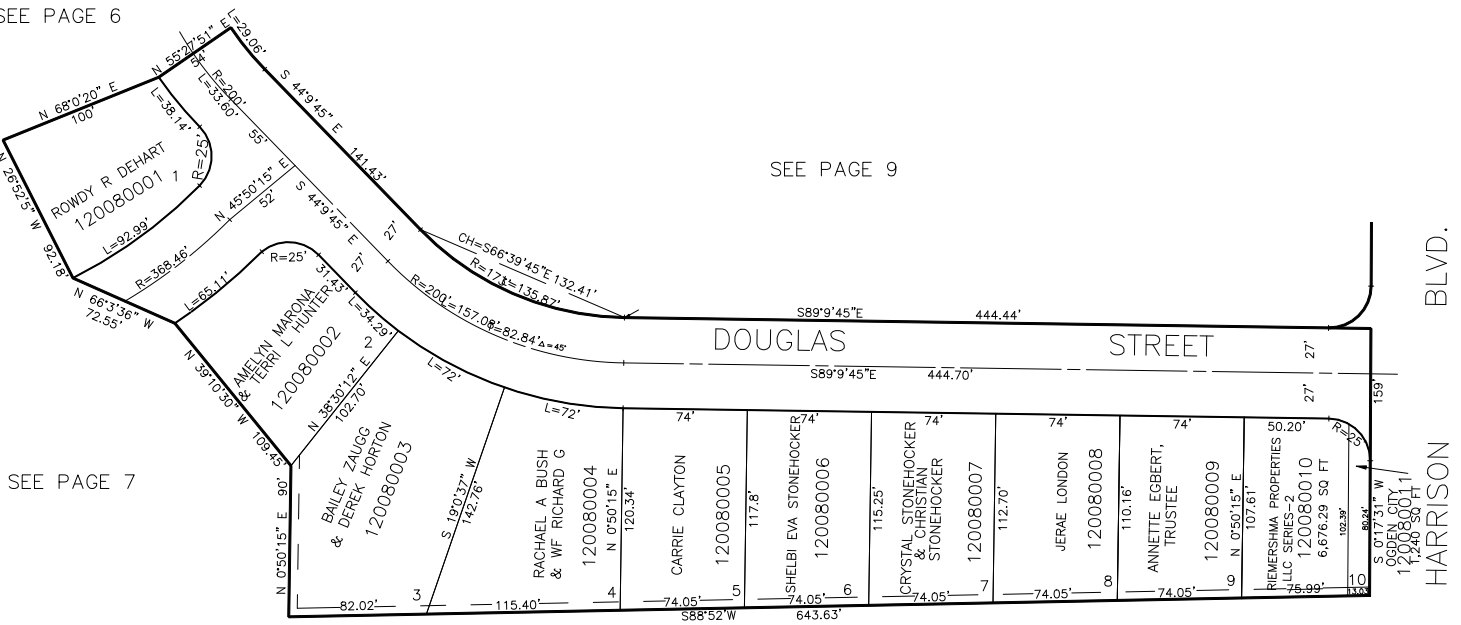

SEE PAGE 2

5' UTILITY & DRAINAGE EASEMENTS EACH
 SIDE OF PROPERTY LINES AS INDICATED
 BY DASHED LINES EXCEPT AS OTHERWISE
 SHOWN.

FOR COMPLETE ENG DATA SEE
 ORIGINAL DEDICATION PLAT IN
 BOOK 11, PAGE 9 OF RECORDS.

FOR TAX PURPOSES ONLY

KBR 10 -96