

PART OF THE NE.1/4, OF SEC. 16, T.6N., R.1W., S.L.B. & M.

SOUTH EL RANCHO SUBDIVISION


BLOCKS 1 & 2

IN OGDEN CITY

SCALE 1" = 60'

TAXING UNIT: 25

SEE BOOK 11, PAGE 75

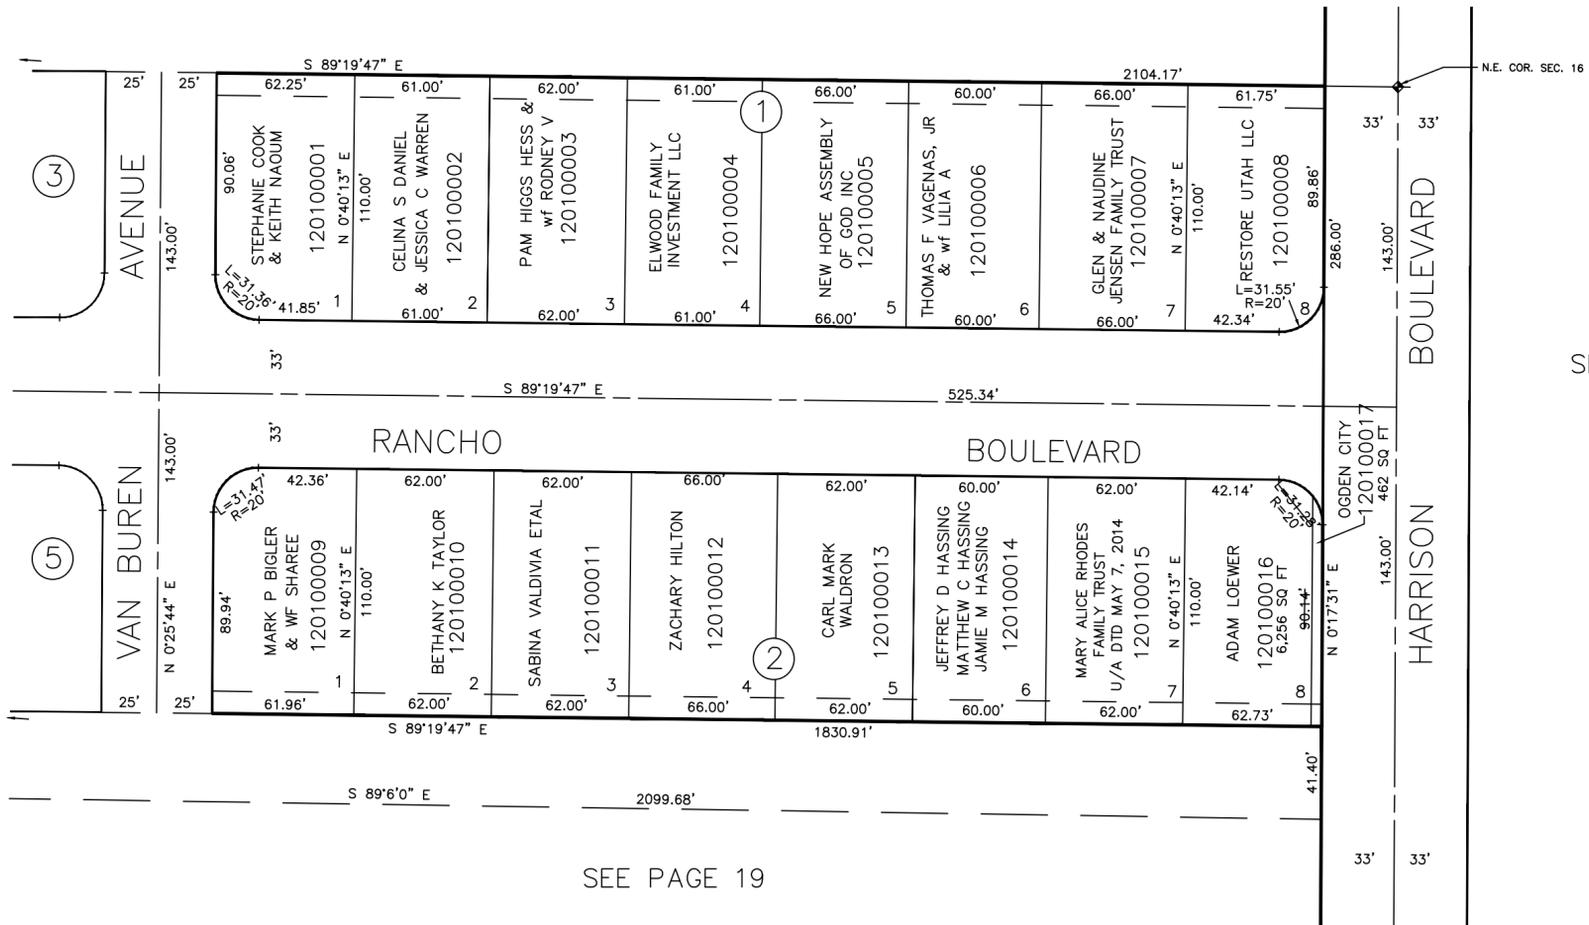

SEE PAGE 11

SEE BOOK 11, PAGE 100

SEE PAGE 19

10' UTILITY & DRAINAGE EASEMENTS EACH SIDE OF PROPERTY LINES AS INDICATED BY DASHED LINES EXCEPT AS OTHERWISE SHOWN.

FOR COMPLETE ENG DATA SEE ORIGINAL DEDICATION PLAT IN BOOK 10, PAGE 44 OF RECORDS.