


PART OF THE NE.1/4, OF SEC. 16, T.6N., R.1W., S.L.B. & M.  
SOUTH EL RANCHO SUBDIVISION  
BLOCKS 3,4, & 5

TAXING UNIT: 25

IN OGDEN CITY  
SCALE 1" = 50'


SEE PAGE 19

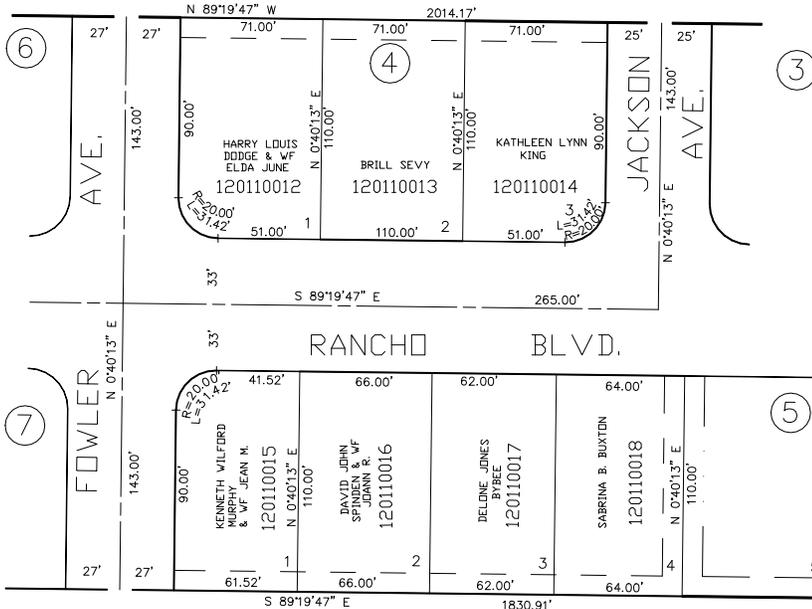

SEE PAGE 12

SEE BELOW AT LEFT

SEE BOOK 11, PAGE 76

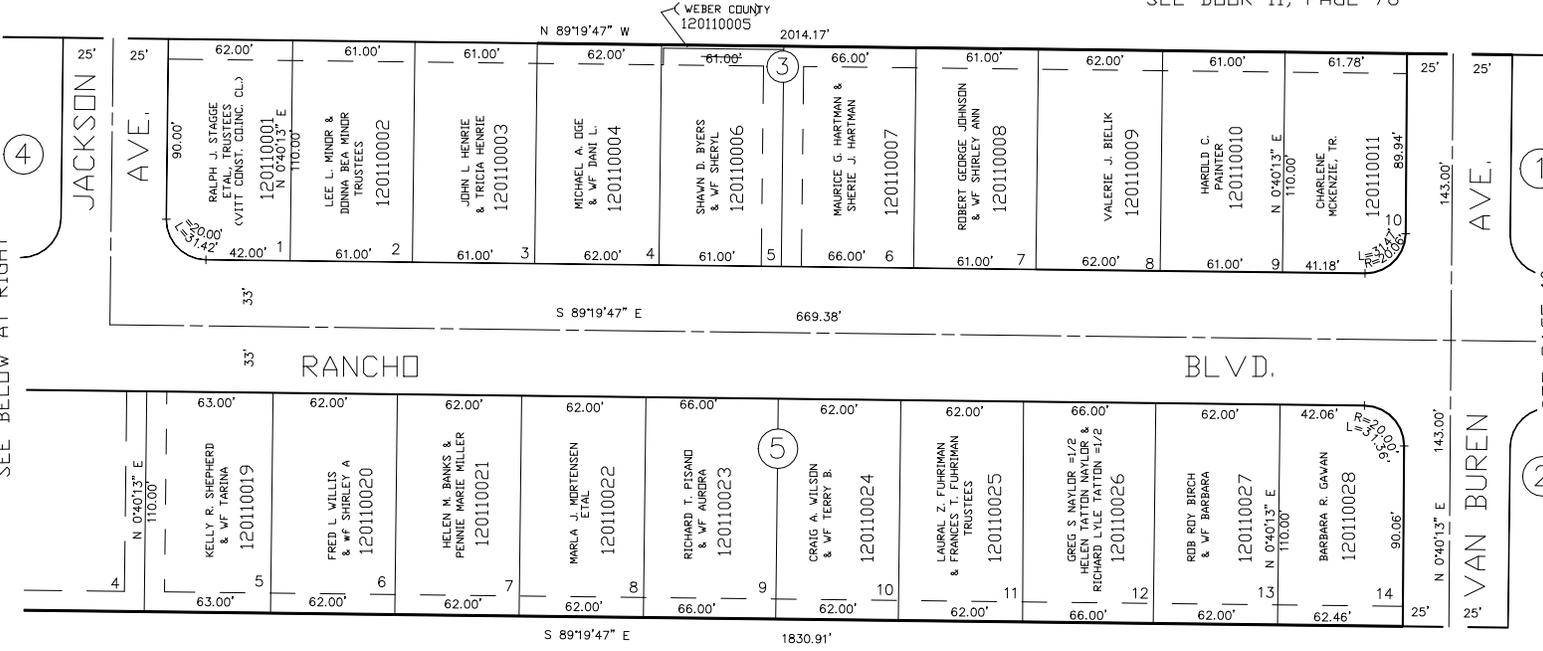

SEE BELOW AT RIGHT

SEE PAGE 10

10' UTILITY & DRAINAGE EASEMENTS EACH SIDE OF PROPERTY LINES AS INDICATED BY DASHED LINES EXCEPT AS OTHERWISE SHOWN.

FOR COMPLETE ENG DATA SEE ORIGINAL DEDICATION PLAT IN BOOK 10, PAGE 44 OF RECORDS.