

PART OF THE NE.1/4, OF SEC. 16, T.6N., R.1W., S.L.B. & M.
SOUTH EL RANCHO SUBDIVISION
BLOCKS 3, 4, & 5


11

TAXING UNIT: 25


IN OGDEN CITY

SCALE 1" = 50'

SEE PAGE 19

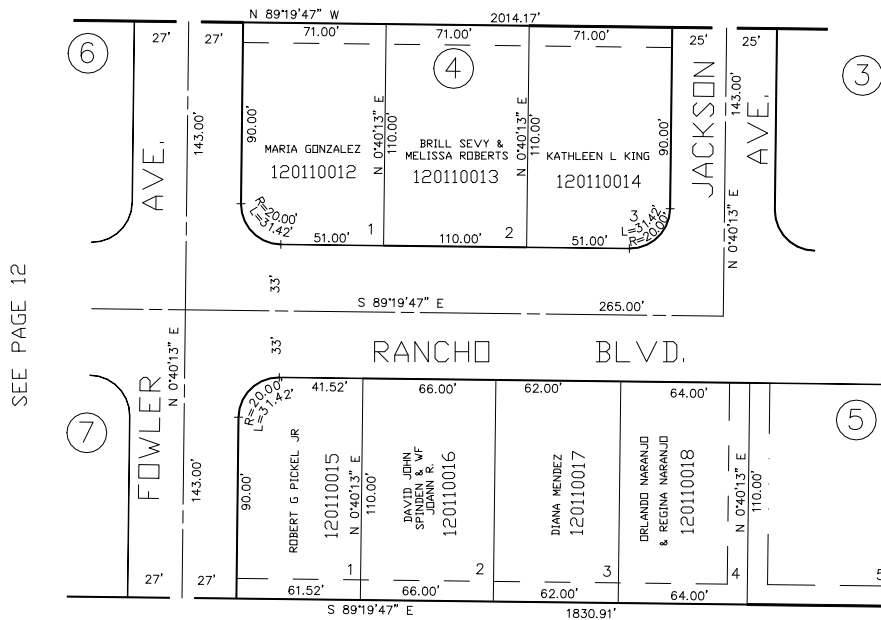

SEE BOOK 11, PAGE 76

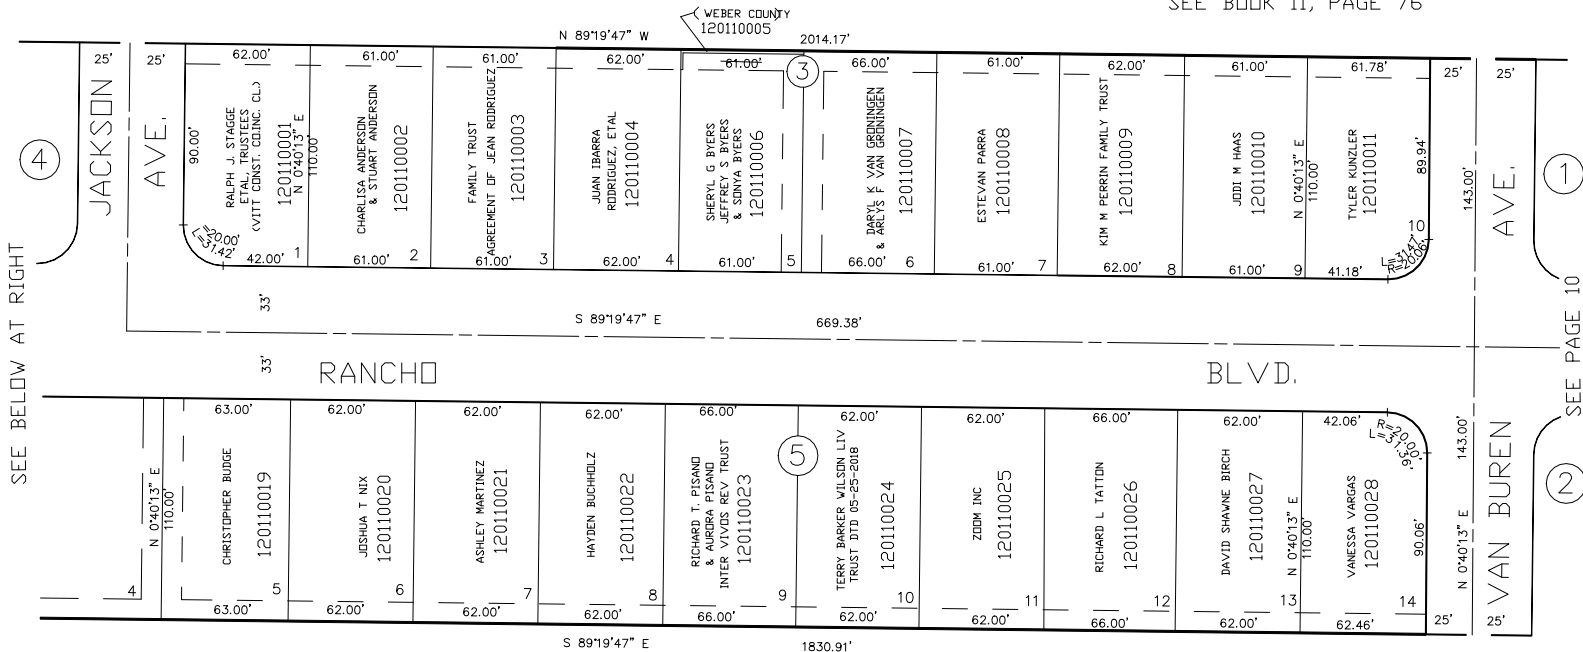

10' UTILITY & DRAINAGE EASEMENTS EACH
SIDE OF PROPERTY LINES AS INDICATED
BY DASHED LINES EXCEPT AS OTHERWISE
SHOWN.

FOR COMPLETE ENG DATA SEE
ORIGINAL DEDICATION PLAT IN
BOOK 10, PAGE 44 OF RECORDS.

FOR TAX PURPOSES ONLY

KBR 11 -97