


PART OF THE NE.1/4, OF SEC. 16, T.6N., R.1W., S.L.B. & M.
SOUTH EL RANCHO SUBDIVISION
 BLOCKS 3, 4, & 5

TAXING UNIT: 25


IN OGDEN CITY
 SCALE 1" = 50'

SEE PAGE 19

11

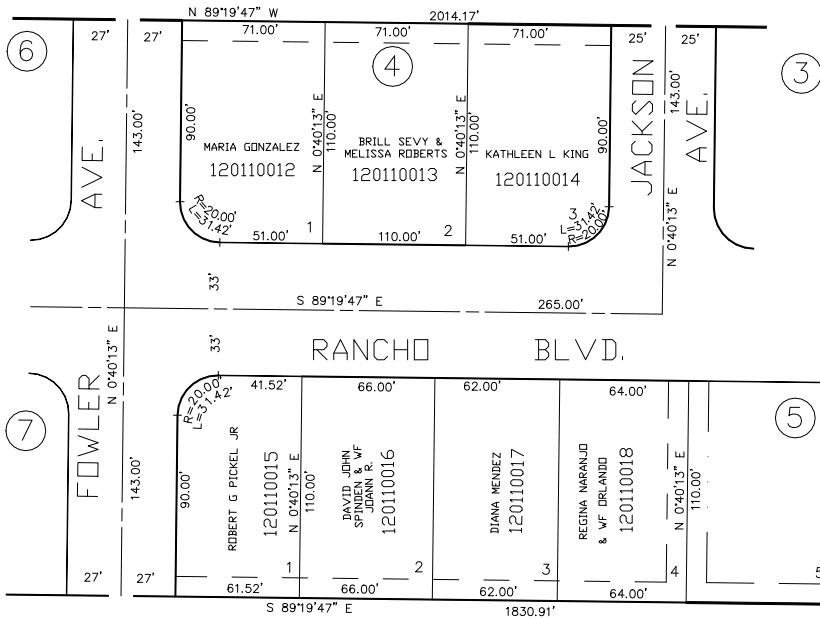

SEE BOOK 11, PAGE 76

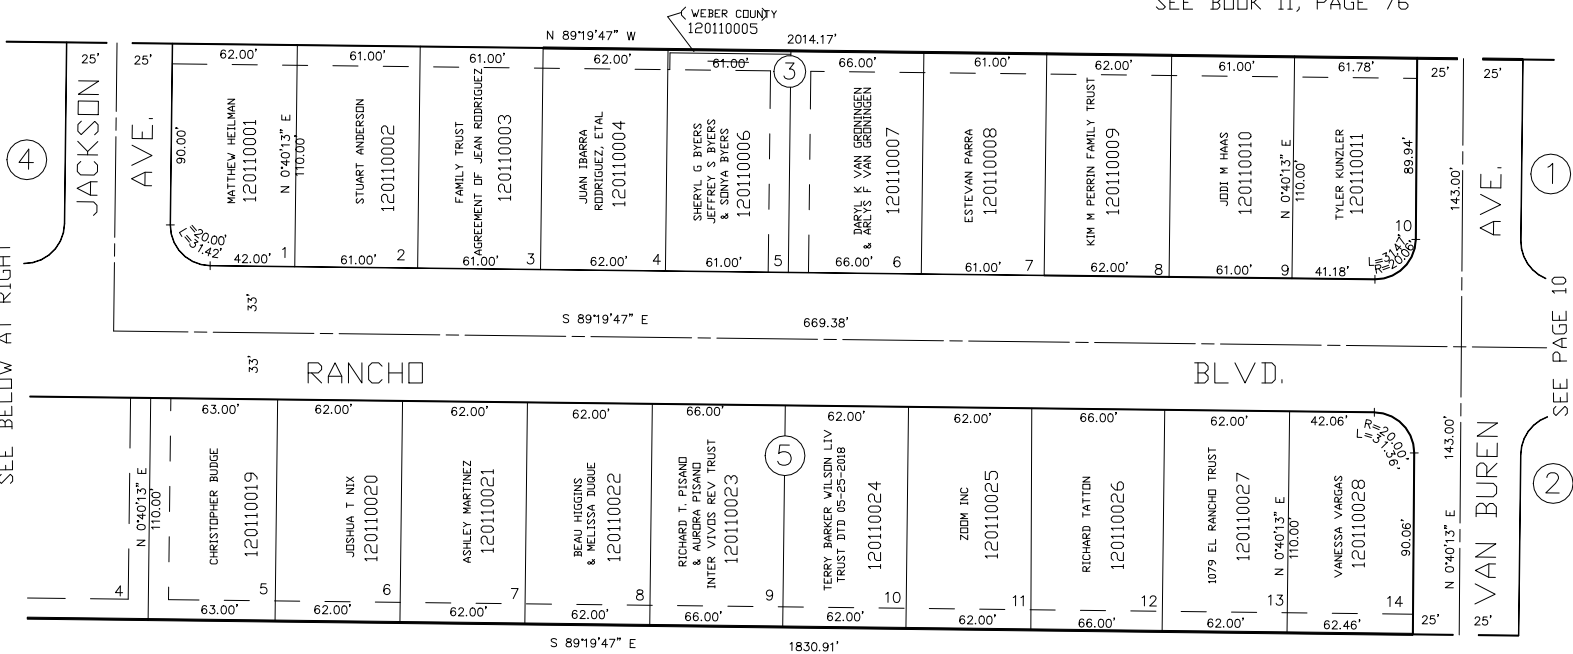

10' UTILITY & DRAINAGE EASEMENTS EACH SIDE OF PROPERTY LINES AS INDICATED BY DASHED LINES EXCEPT AS OTHERWISE SHOWN.

FOR COMPLETE ENG DATA SEE ORIGINAL DEDICATION PLAT IN BOOK 10, PAGE 44 OF RECORDS.

FOR TAX PURPOSES ONLY

KBR 11 -97