

PART OF THE NE.1/4, OF SEC. 16, T.6N., R.1W., S.L.B. & M.
SOUTH EL RANCHO SUBDIVISION
 BLOCKS 3,4, & 5


11

TAXING UNIT: 25


IN OGDEN CITY

SCALE 1" = 50'

SEE PAGE 19

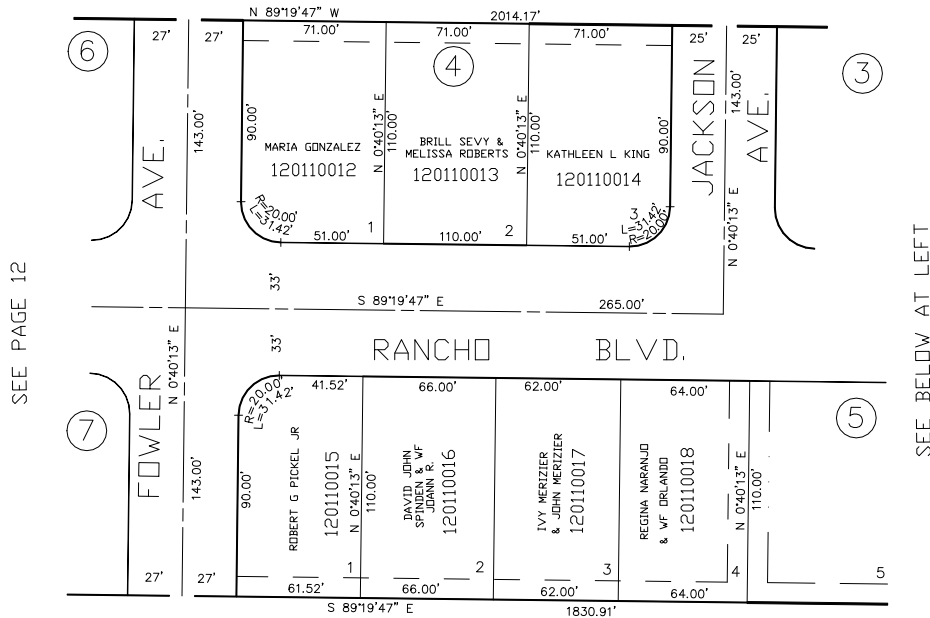

SEE BOOK 11, PAGE 76

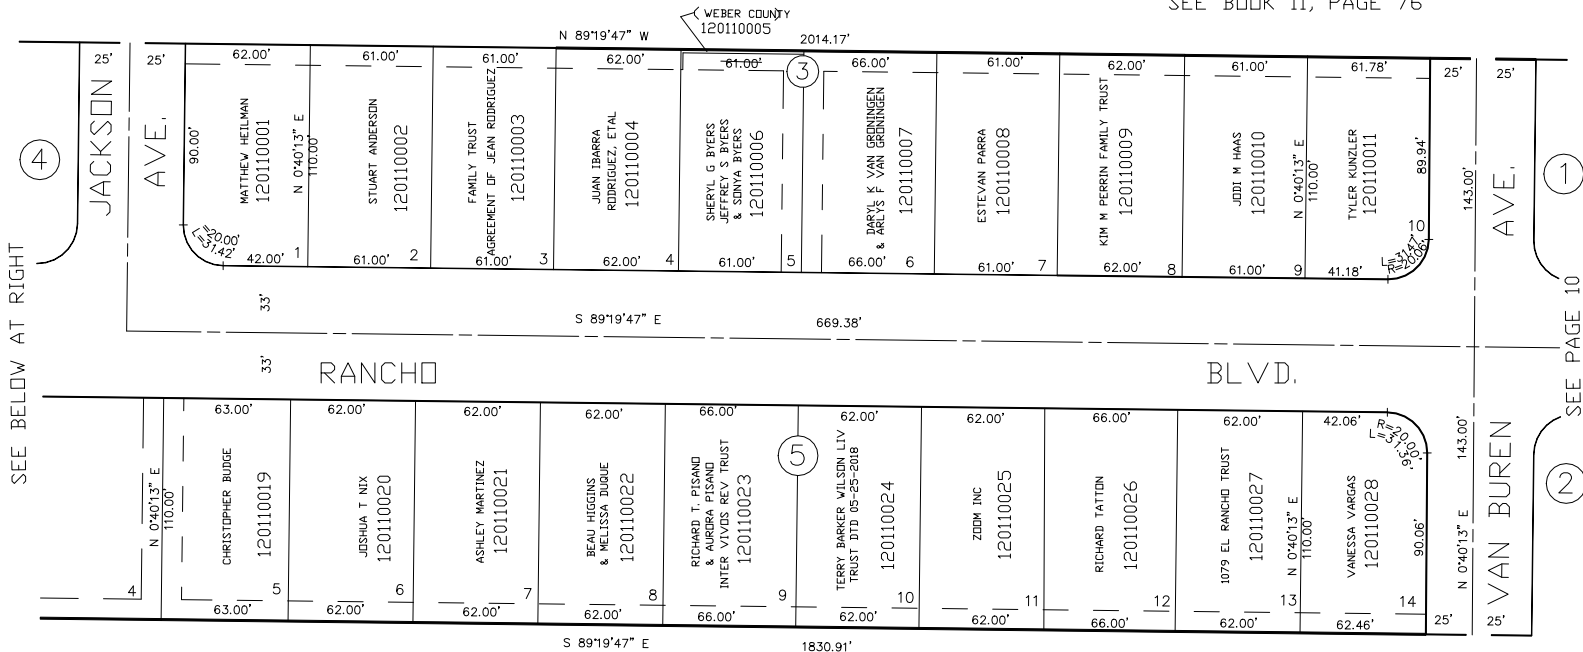

10' UTILITY & DRAINAGE EASEMENTS EACH
 SIDE OF PROPERTY LINES AS INDICATED
 BY DASHED LINES EXCEPT AS OTHERWISE
 SHOWN.

FOR COMPLETE ENG DATA SEE
 ORIGINAL DEDICATION PLAT IN
 BOOK 10, PAGE 44 OF RECORDS.

FOR TAX PURPOSES ONLY

KBR 11 -97