


PART OF THE NE.1/4, OF SEC. 16, T.6N., R.1W., S.L.B. & M.
SOUTH EL RANCHO NO. 2 SUBDIVISION

IN OGDEN CITY

TAXING UNIT: 25

SCALE 1" = 50'

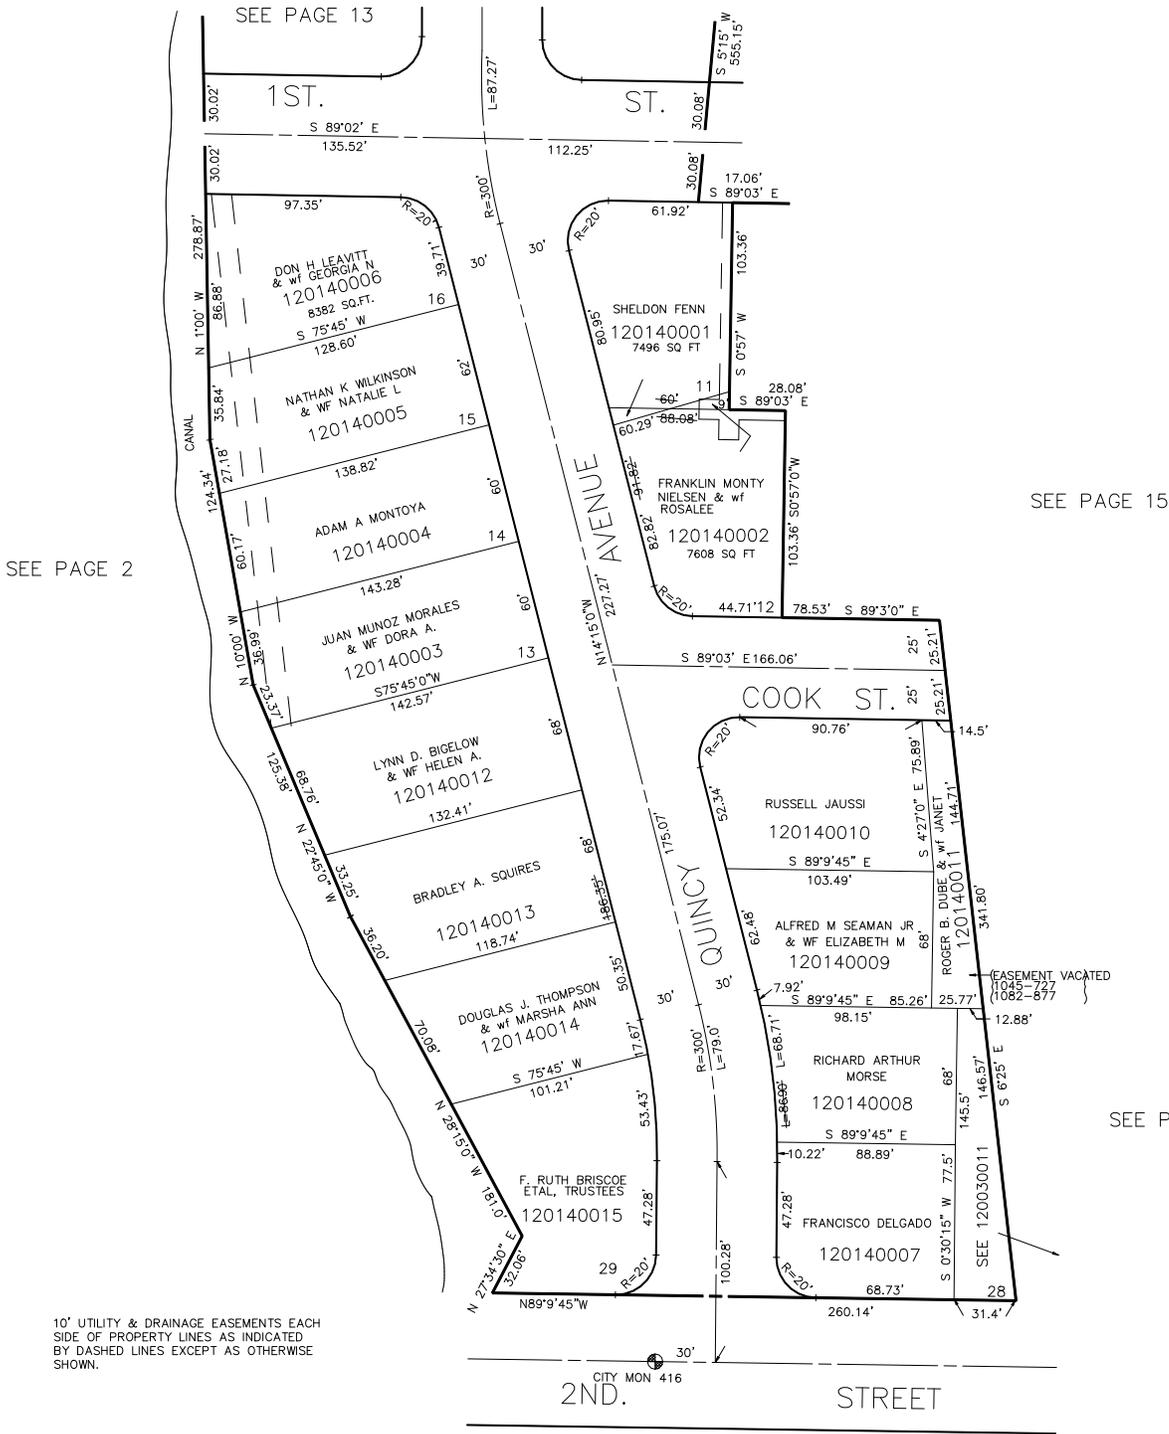

SEE PAGE 13

1ST.

ST.

DON H LEAVITT & Wf GEORGIA N
120140006
8382 SQ.FT.

NATHAN K WILKINSON & Wf NATALIE L
120140005

ADAM A MONTOYA
120140004

JUAN MUNOZ MORALES & Wf DORA A.
120140003

LYNN D. BIGELOW & Wf HELEN A.
120140012

BRADLEY A. SQUIRES
120140013

DOUGLAS J. THOMPSON & Wf MARSHA ANN
120140014

F. RUTH BRISCOE ETAL, TRUSTEES
120140015

SHELDON FENN
120140001
7496 SQ FT

FRANKLIN MONTY NIELSEN & Wf ROSALEE
120140002
7608 SQ FT

COOK ST.

RUSSELL JAUSI
120140010

ALFRED M SEAMAN JR & Wf ELIZABETH M
120140009

RICHARD ARTHUR MORSE
120140008

FRANCISCO DELGADO
120140007

SEE PAGE 15

SEE PAGE 3

FOR COMPLETE ENG DATA SEE ORIGINAL DEDICATION PLAT IN BOOK 10, PAGE 70 OF RECORDS.

10' UTILITY & DRAINAGE EASEMENTS EACH SIDE OF PROPERTY LINES AS INDICATED BY DASHED LINES EXCEPT AS OTHERWISE SHOWN.

2ND. CITY MON 416

STREET