


PART OF THE NE.1/4, OF SEC. 16, T.6N., R.1W., S.L.B. & M.  
SOUTH EL RANCHO NO. 2 SUBDIVISION

IN OGDEN CITY  
SCALE 1" = 50'

TAXING UNIT: 25

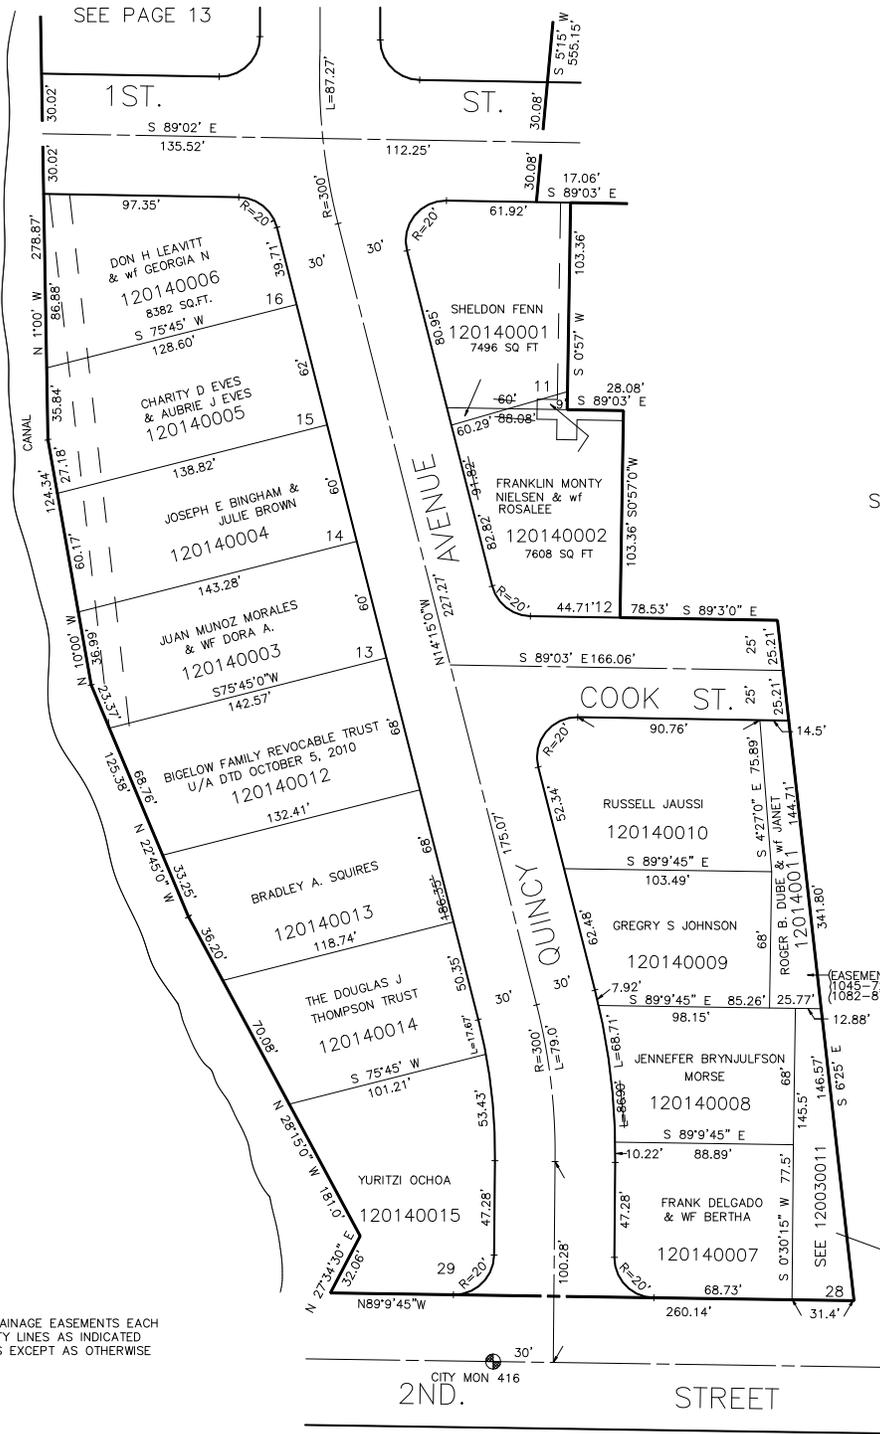

SEE PAGE 2

SEE PAGE 15

SEE PAGE 3

FOR COMPLETE ENG DATA SEE ORIGINAL DEDICATION PLAT IN BOOK 10, PAGE 70 OF RECORDS.

10' UTILITY & DRAINAGE EASEMENTS EACH SIDE OF PROPERTY LINES AS INDICATED BY DASHED LINES EXCEPT AS OTHERWISE SHOWN.

CITY MON 416  
2ND. STREET

SEE PAGE 2