

PART OF N.E. 1/4
SECTION 16, T.6N., R.1W., S.L.B. & M.
IN OGDEN CITY

TAXING UNIT: 25

SCALE 1" = 50'

PREFIX: 12-019 N.E. Cor. of Sec. 16
ALSO SEE P. 19-2, 3 STA. 262+63.0


19-1

SOUTH EL RANCHO SUBDIVISION

SEE P. 11

SEE P. 10

PARCEL Nos.
0004 to 0007
0011 to 0016
0023 to 0030
0052 to 0056

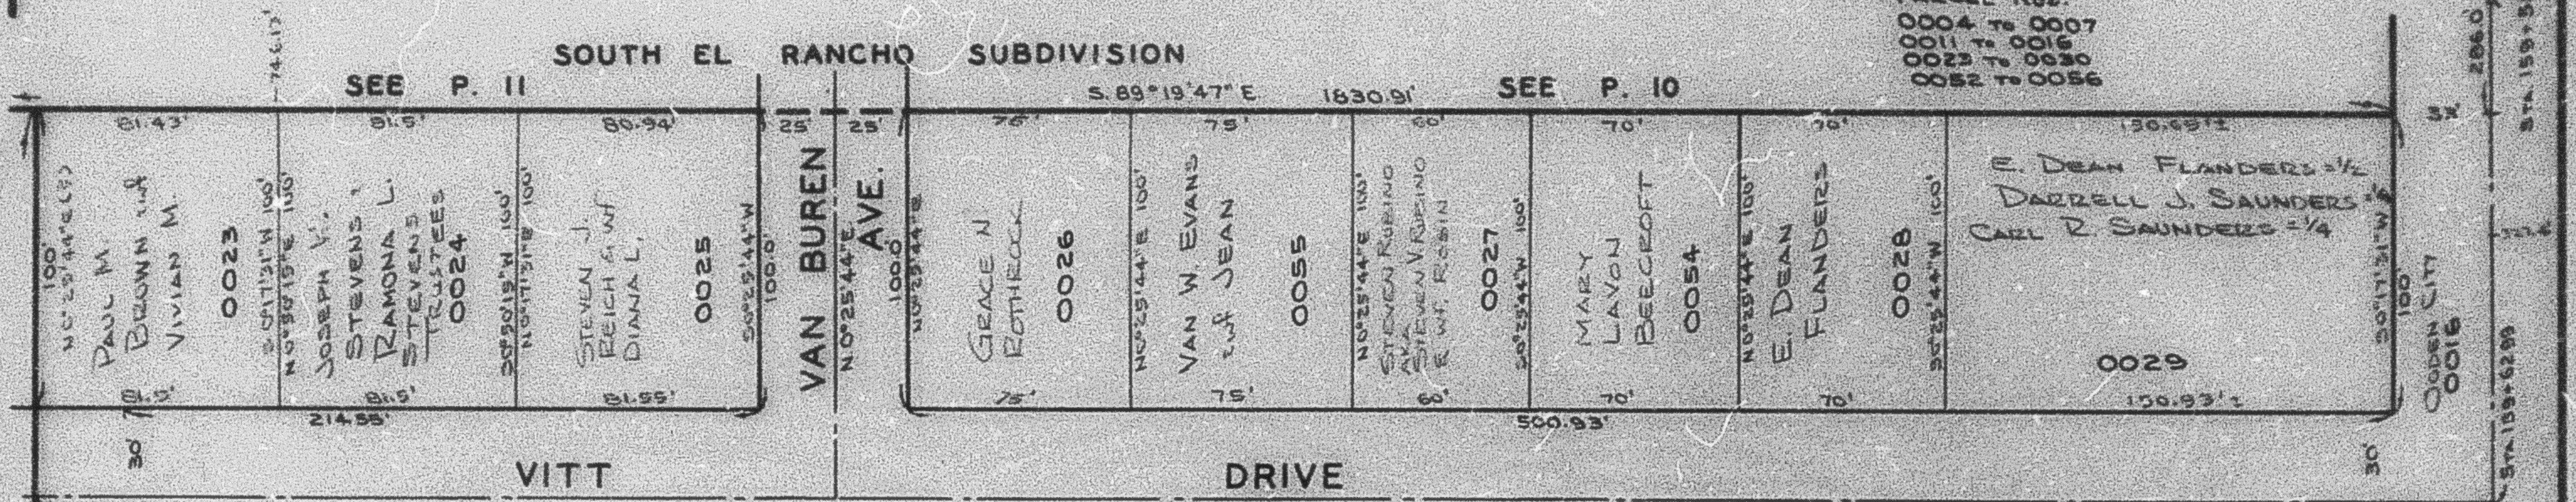

VITT

DRIVE

OGDEN CITY 0052

(COUNTY OF WEBER)

539.26'

766.03'


STA. 258+47.11

SEE P. 18

AVE.

ECCLES

SEE P. 19

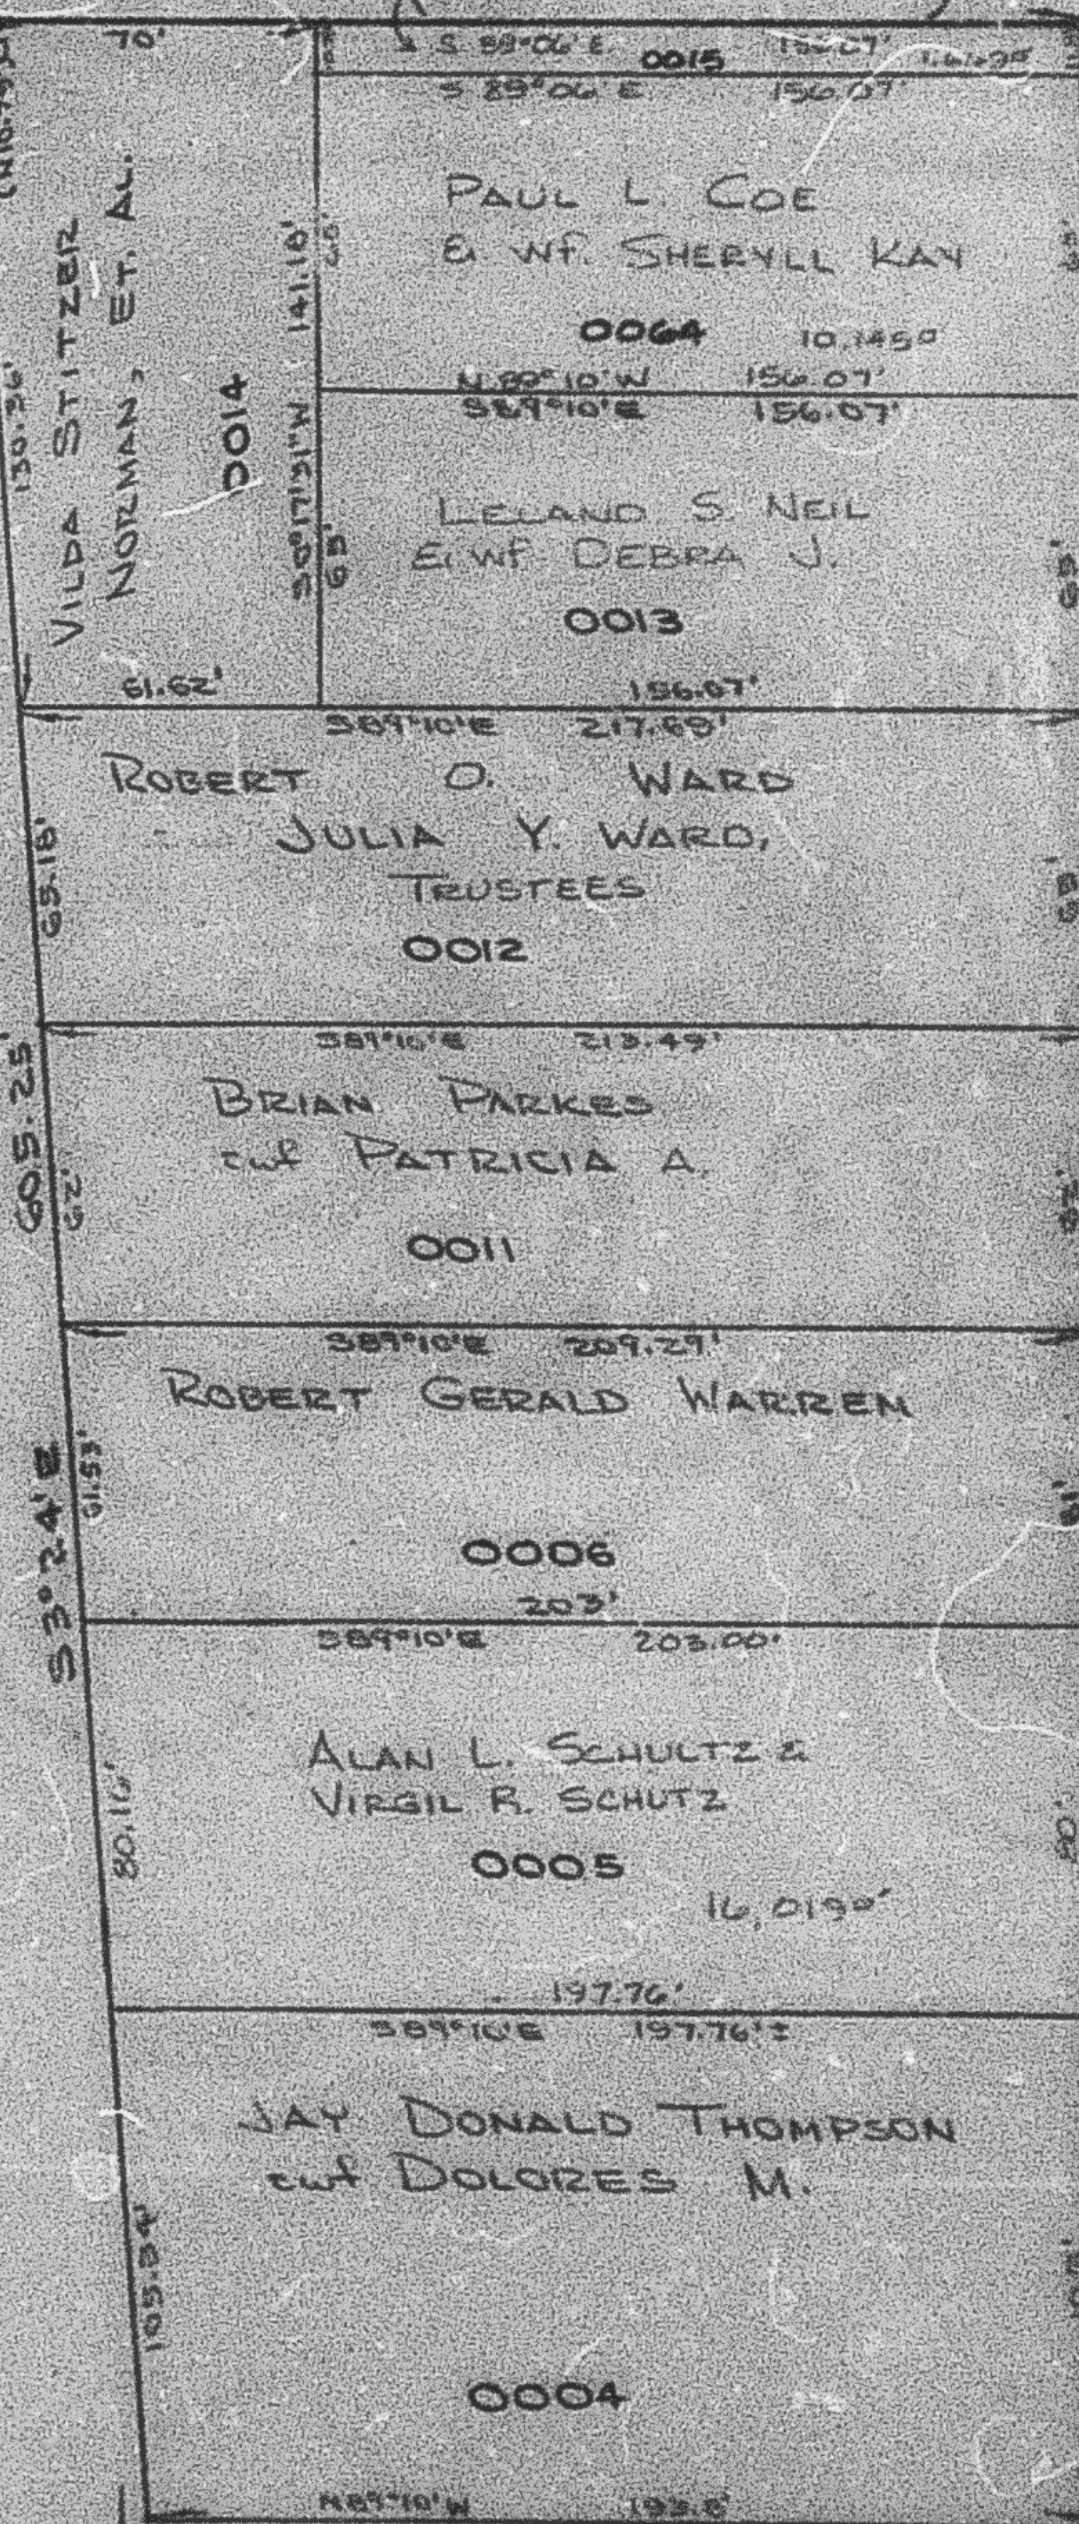

BLVD.

OGDEN CITY 0057

HARRISON

SEE P. 19-2