

PART OF EAST 1/2

20

SECTION 16, T. 6 N., R. 1 W., S. L. B. & M.

TAXING UNIT 25


IN OGDEN CITY

PREFIX 12-020

SCALE 1" = 50'

CENTRAL WESER SEWER IMPROVEMENT DISTRICT

SHERWOOD PARK ADDITION NO. 5

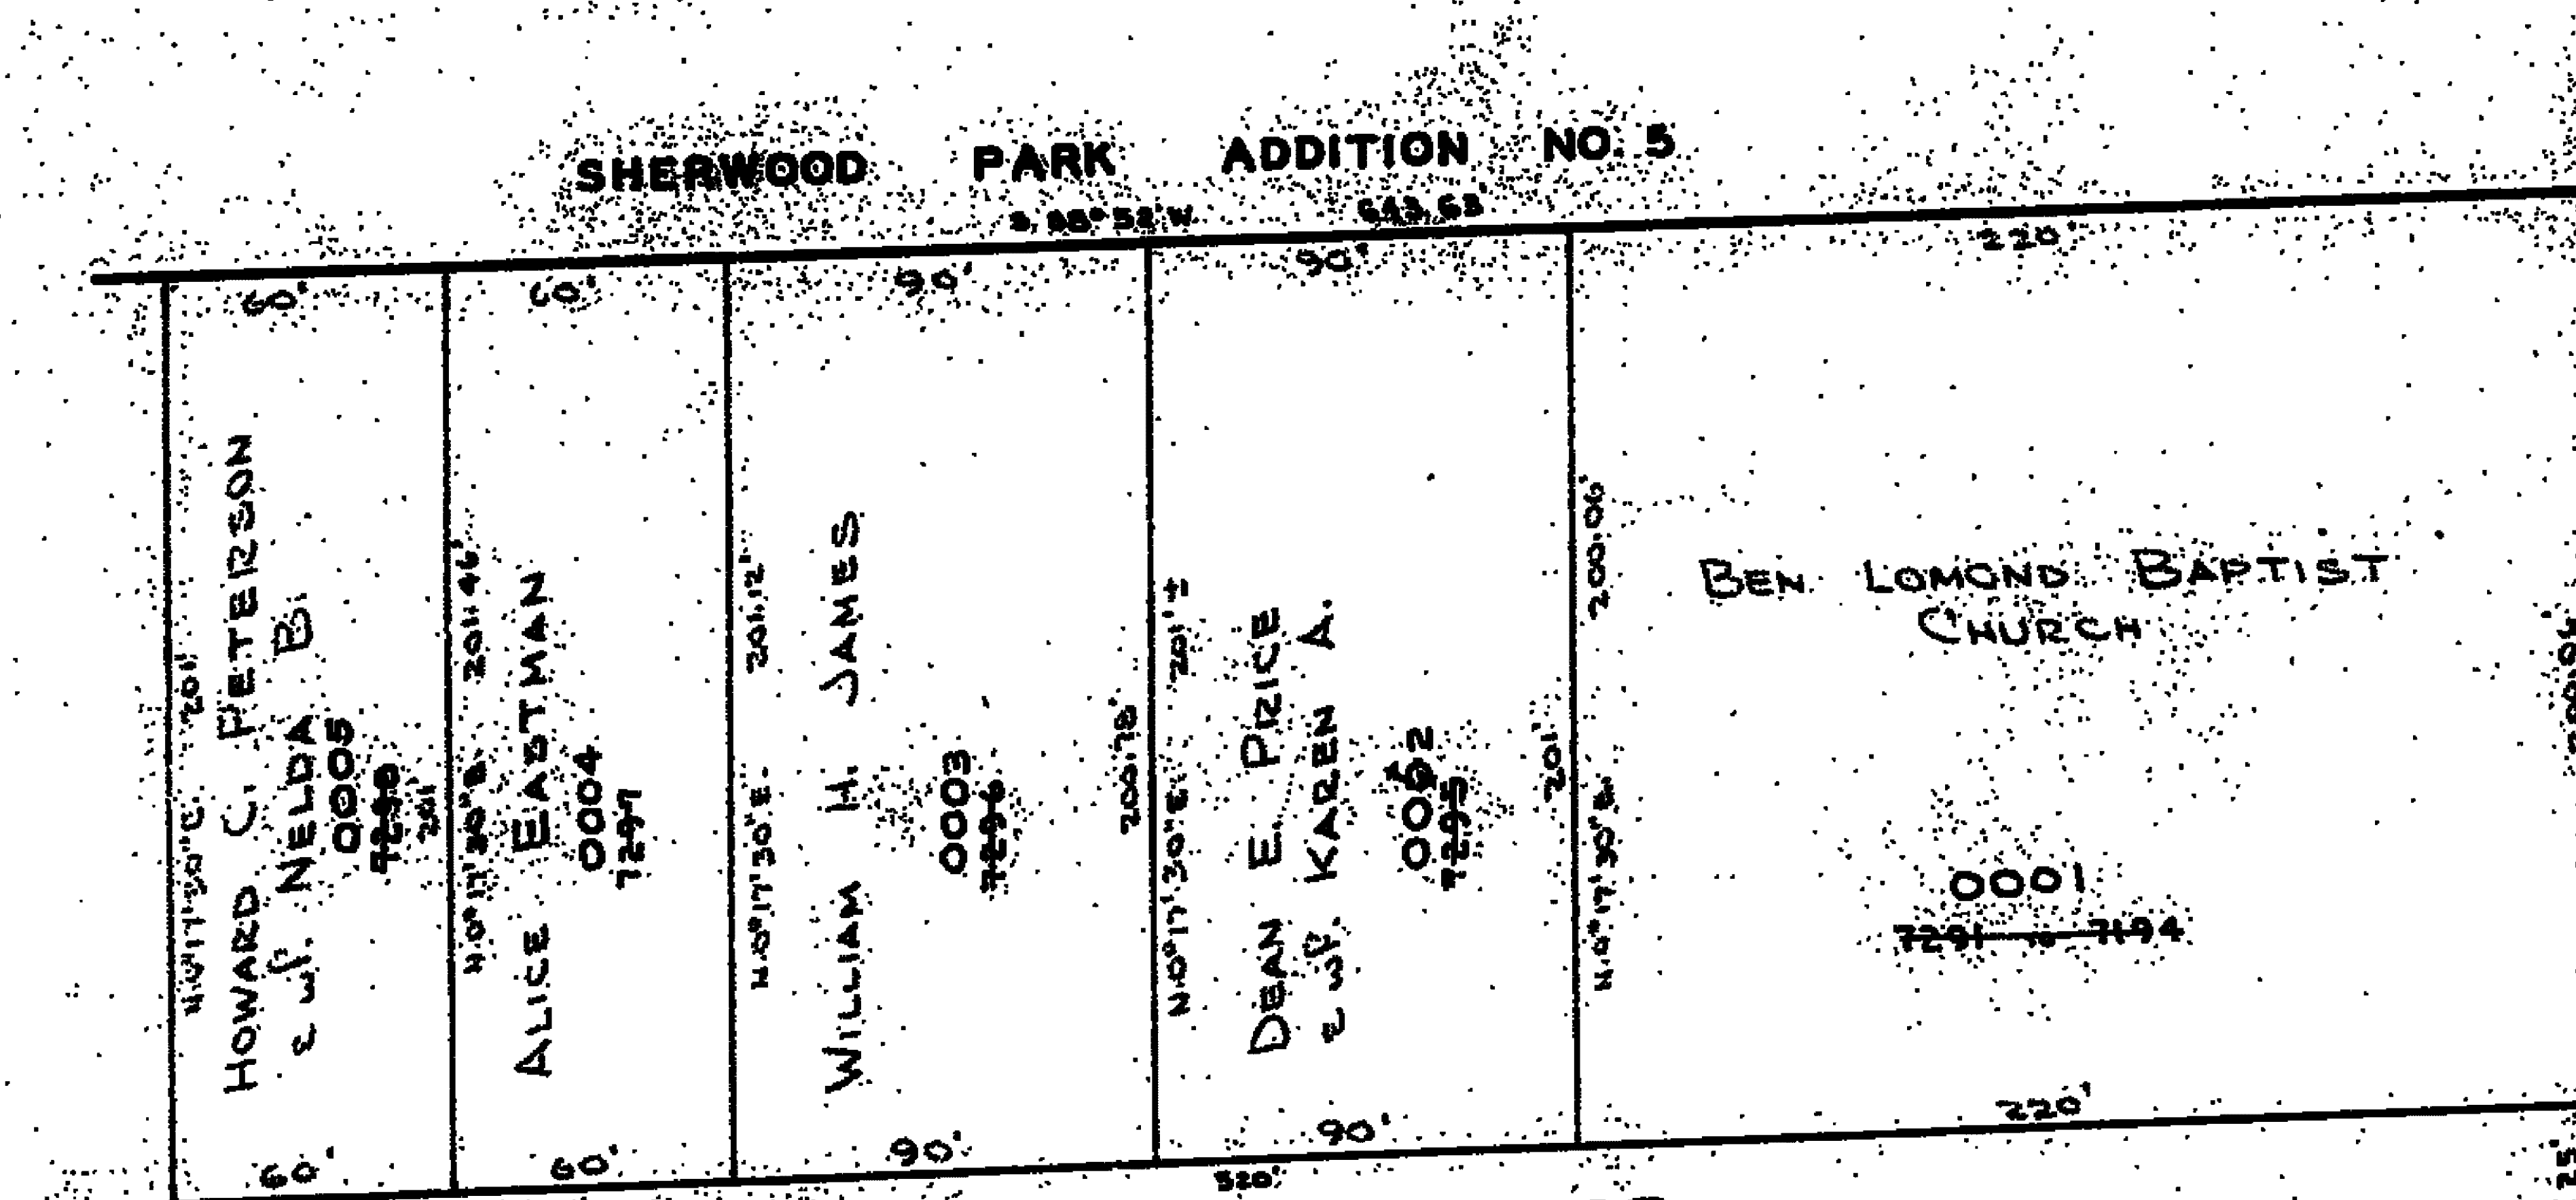

HARROP ST.

ST.


BLVD.

N. 0.173 E.

N. 0.173 E.

1/4 Sec. Line
N. 89° 25' W. 2635.23'

Edward L. Miller Jr.
E.W. J. PRICE ST.
0020

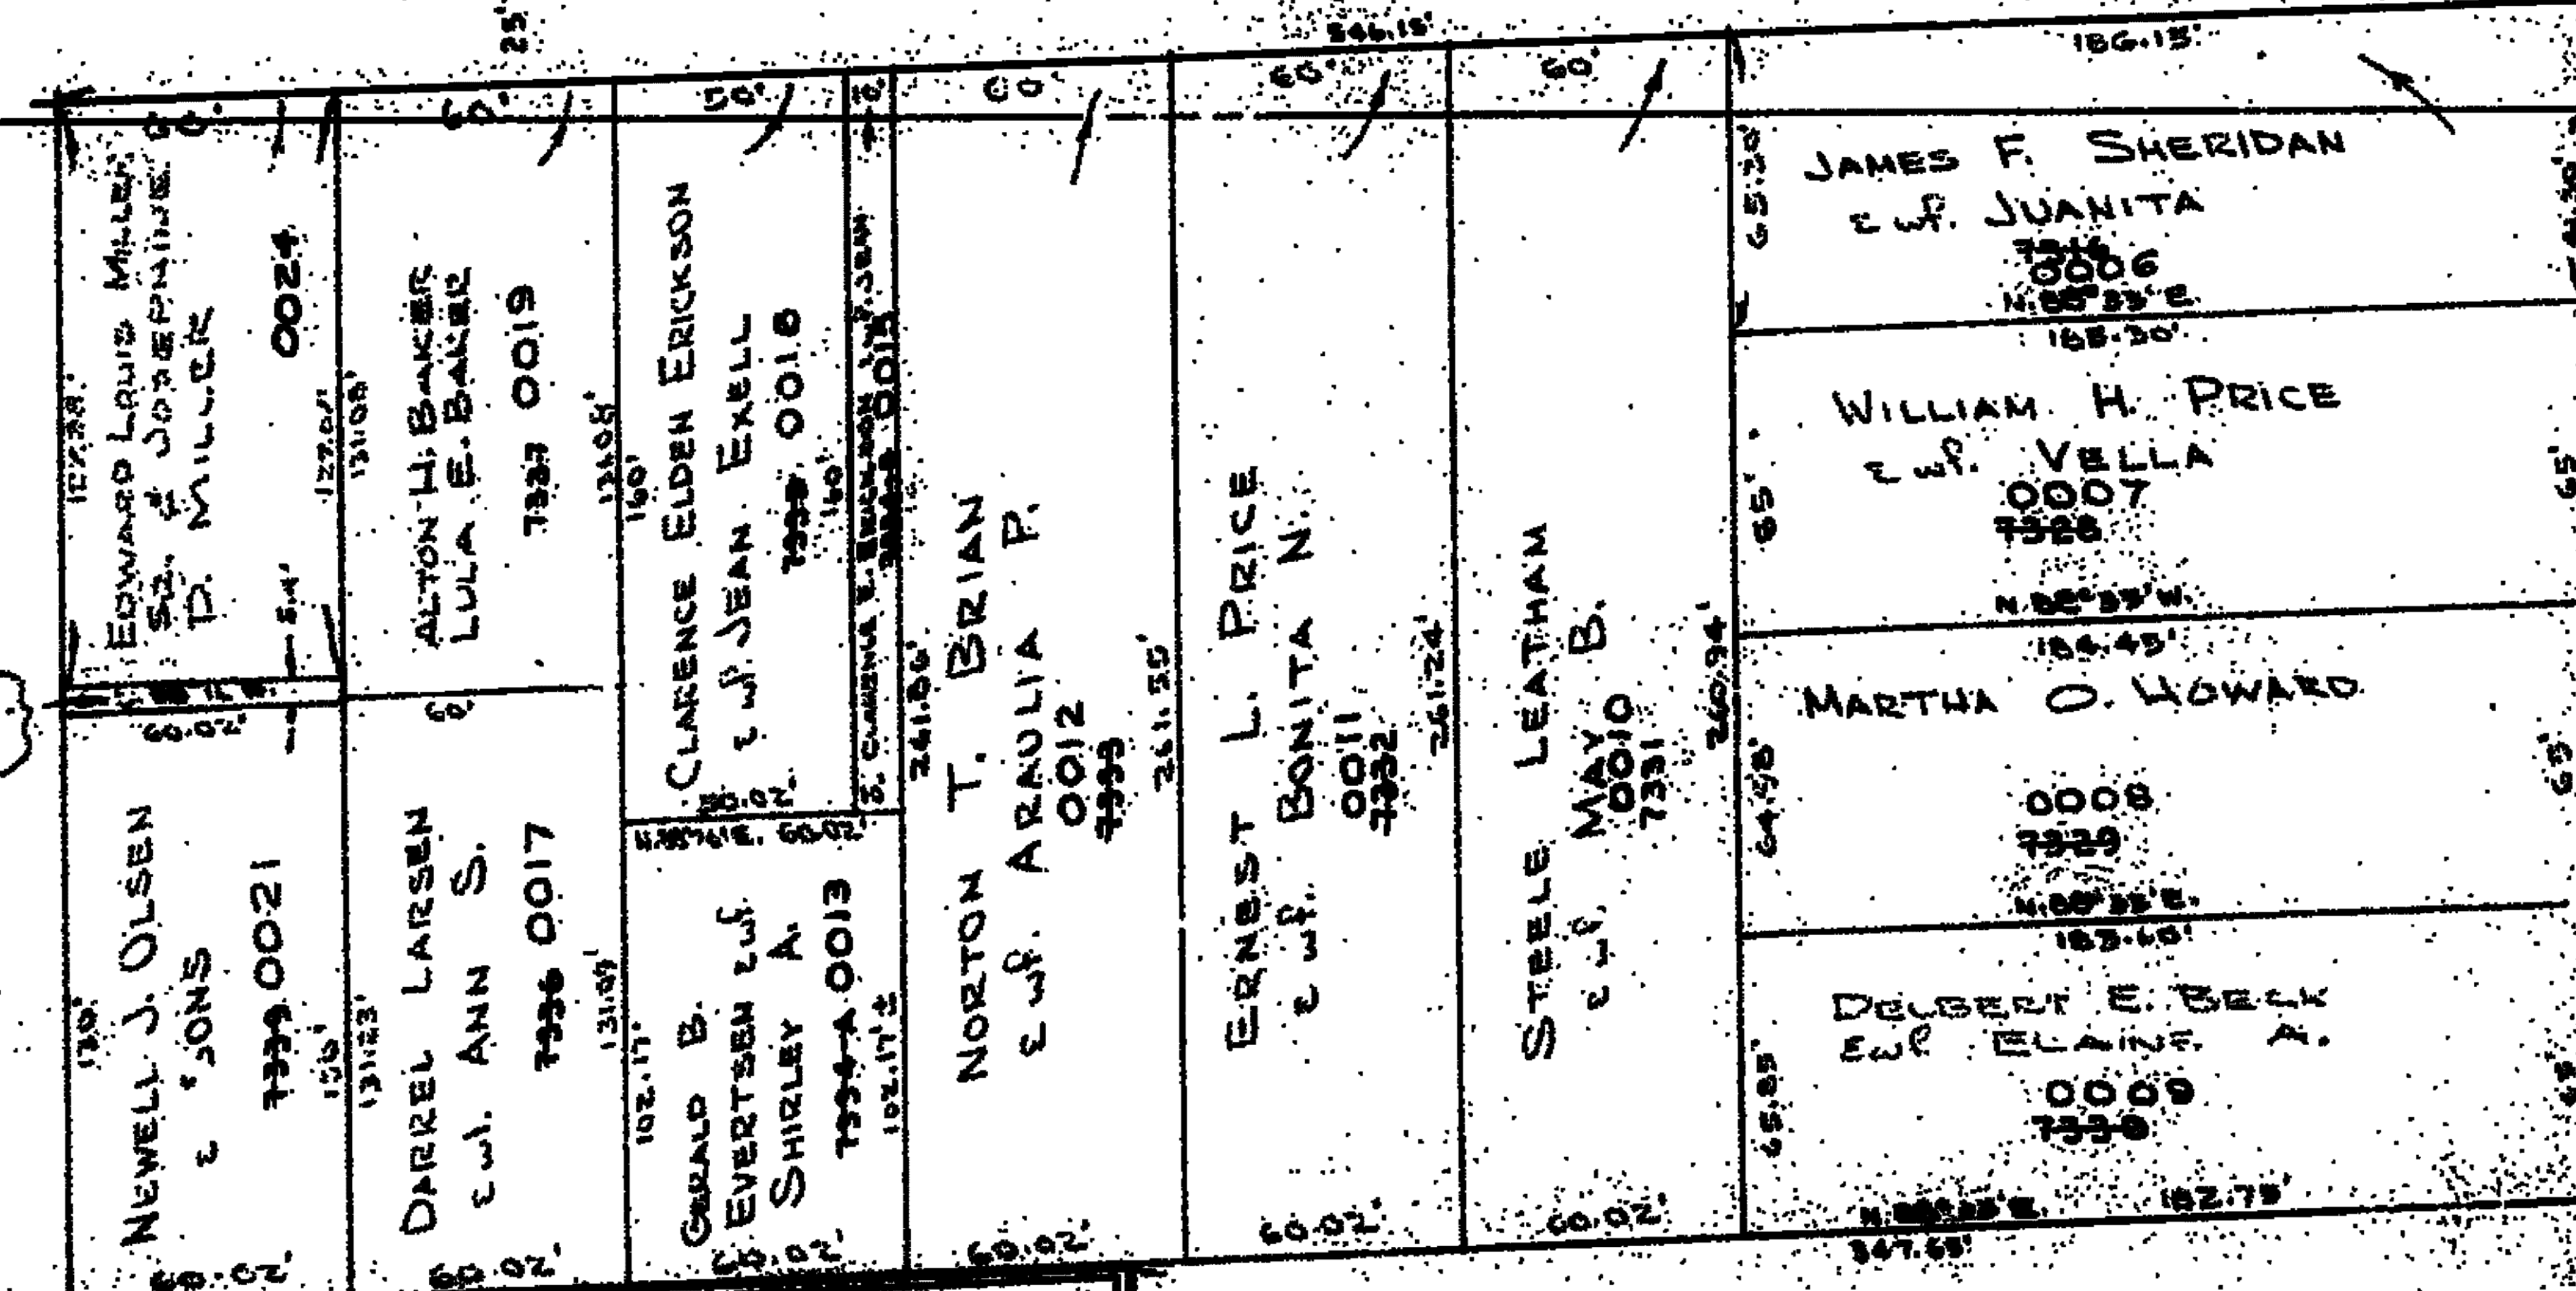

5TH ST.

ST.

BRINKER AVE.

SUN CREST HEIGHTS SUBD.

HARRISON

N. 0.173 E.

N. 0.173 E.