

PART OF EAST 1/2

20

SECTION 16, T. 6 N., R. 1 W., S. L. B. & M.

TAXING UNIT: 25


IN OGDEN CITY

PREFIX: 12-020

SCALE 1" = 50'

CENTRAL WEBER SEWER IMPROVEMENT DISTRICT

SHERWOOD PARK ADDITION NO. 5

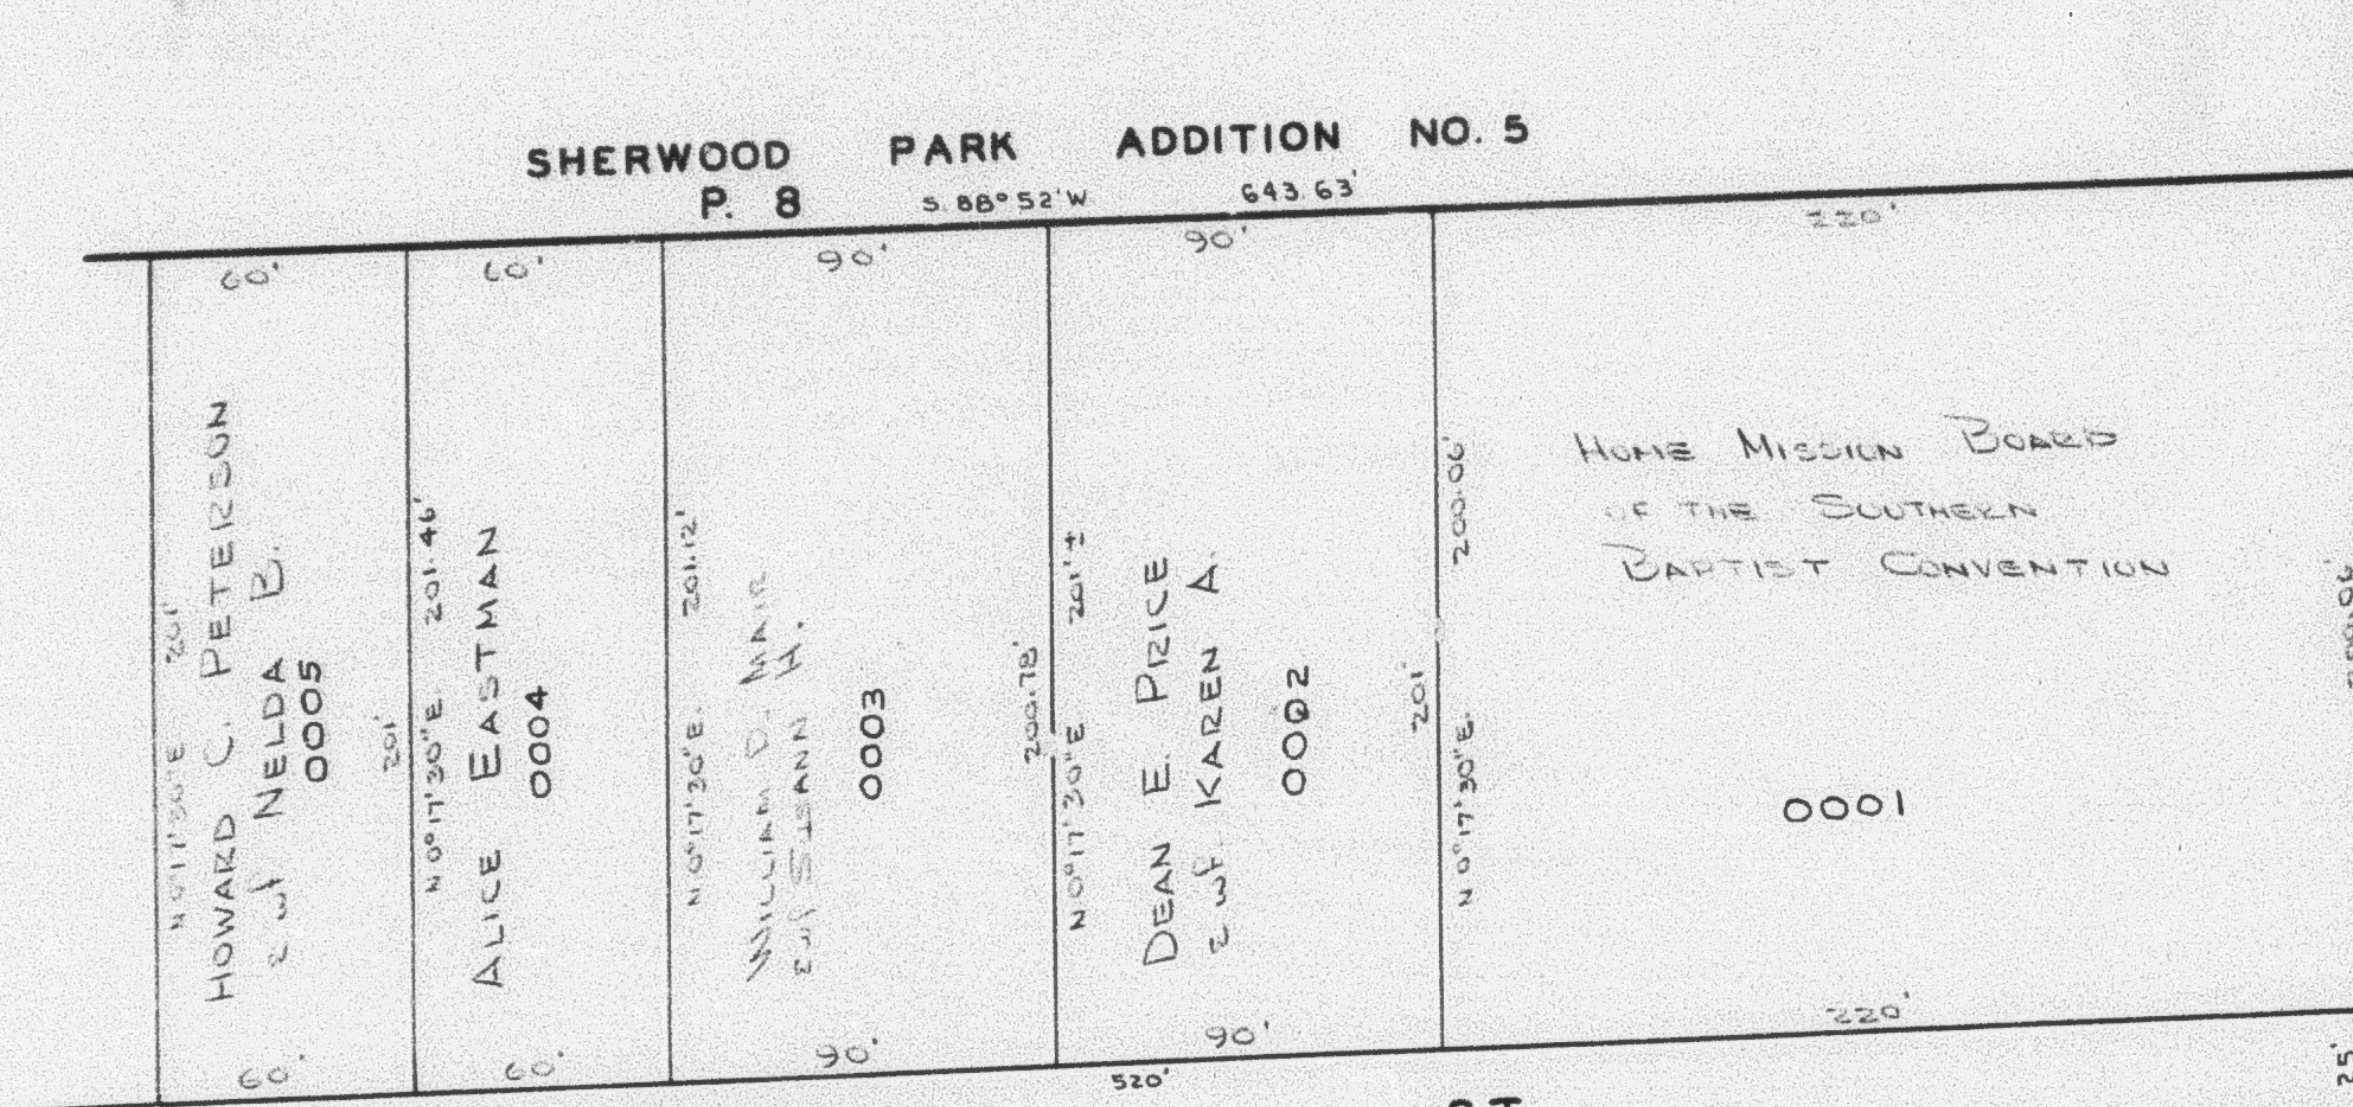

HARROP ST.

ST.

See 12-002-0018


BLVD.

N. 0°17'31"E

N. 0°17'31"E

1/4 Sec. LINE
N. 89°26'W. 2635.23'

SEE PAGE 42

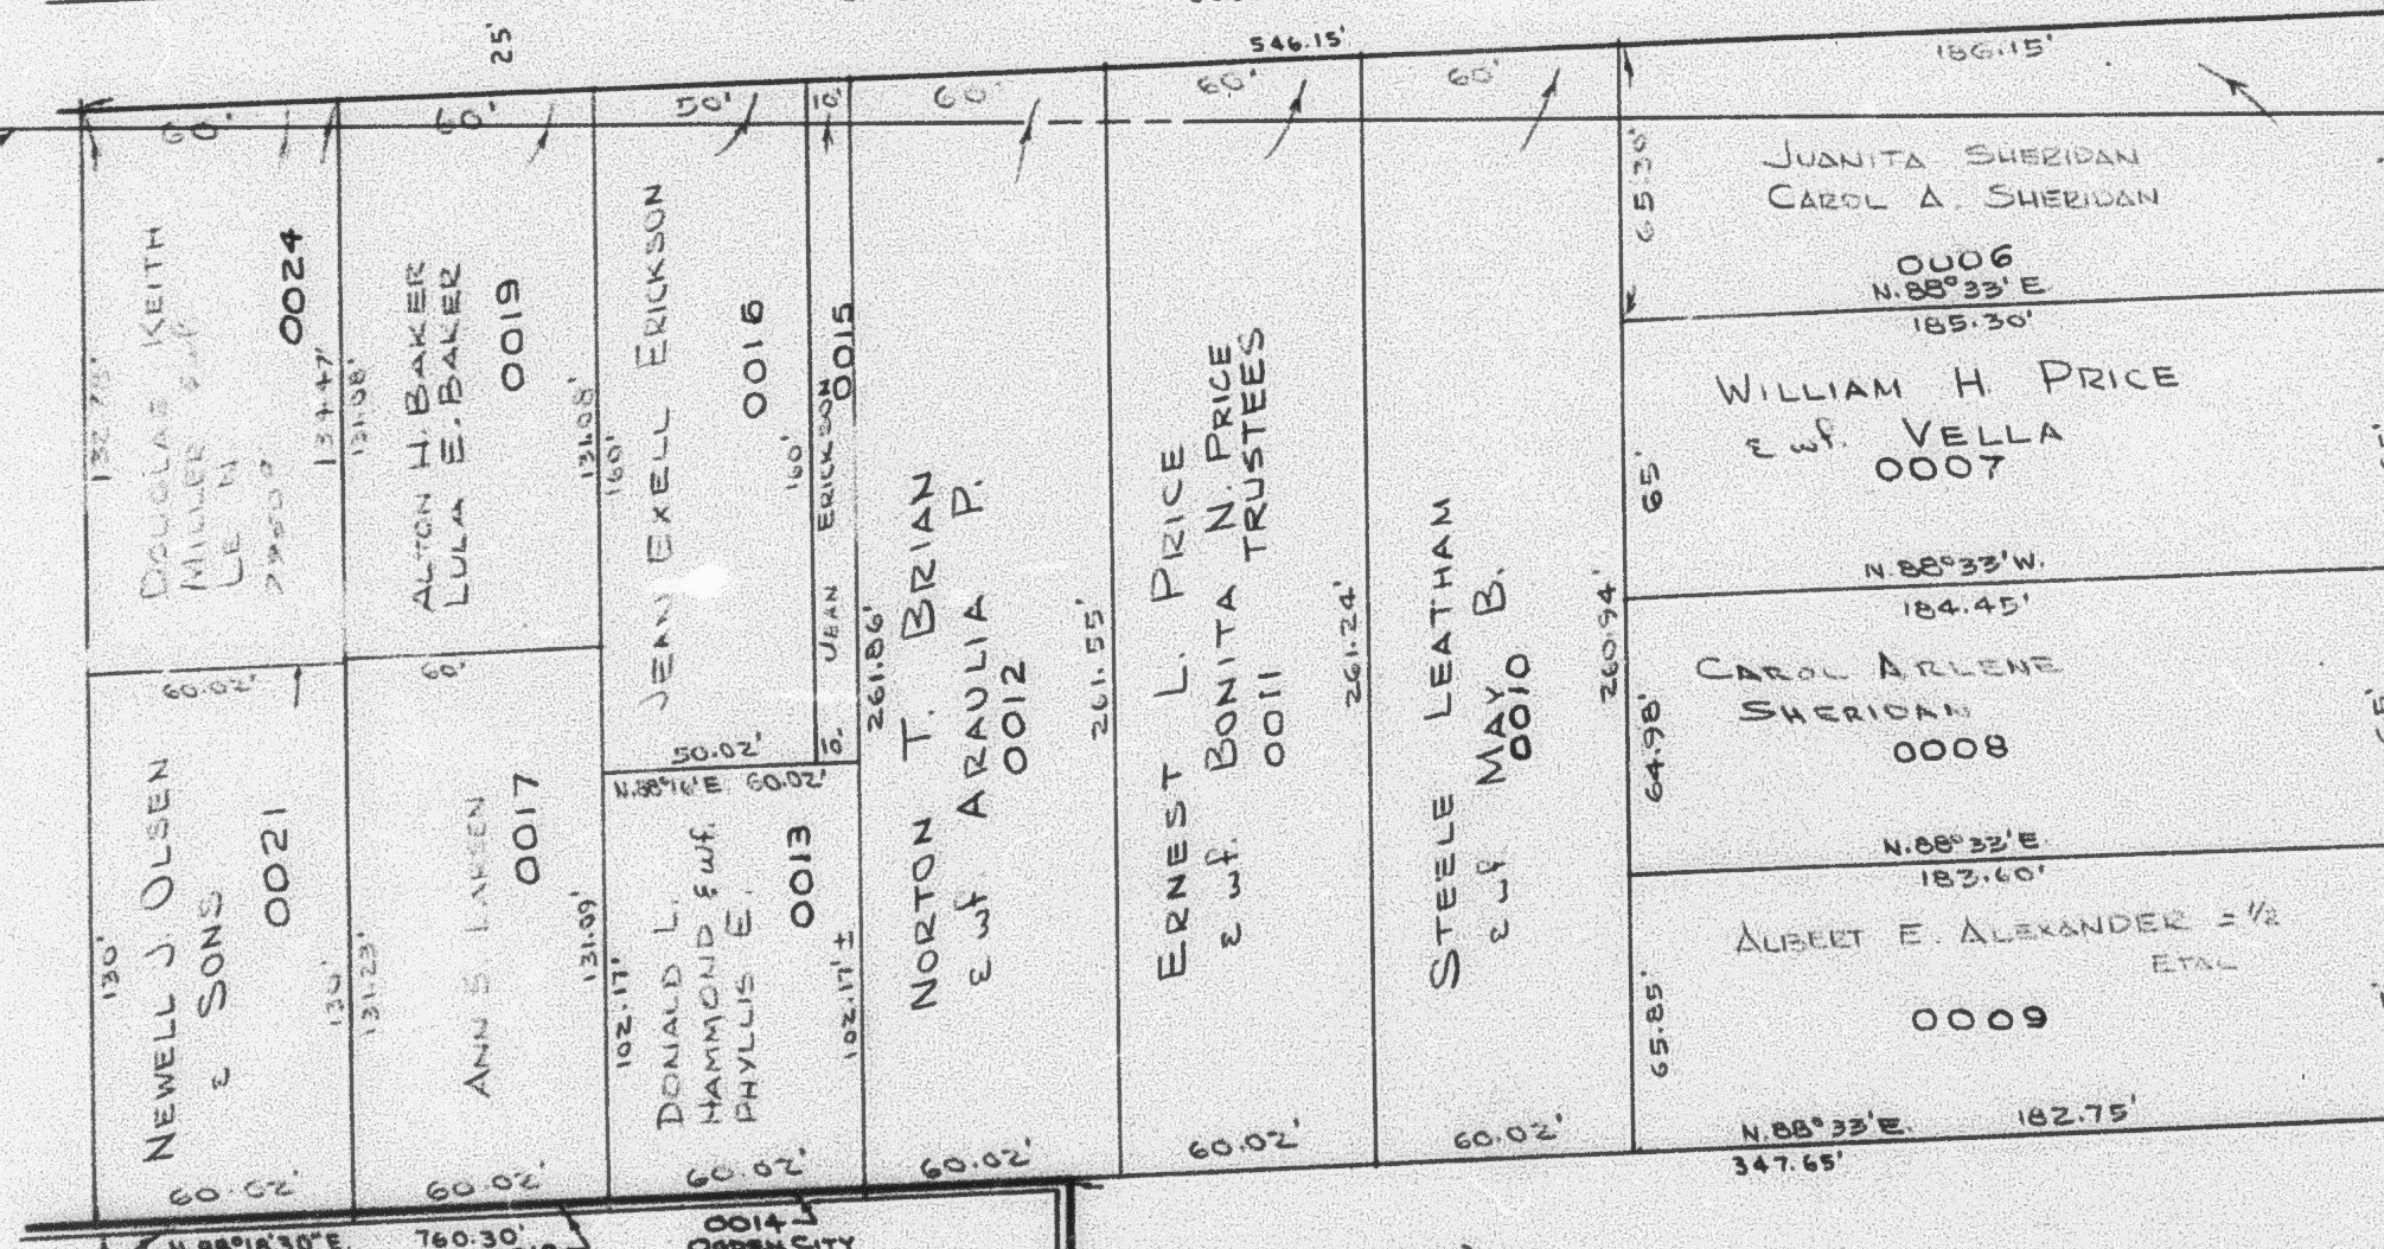

5TH ST.

ST.

SUN CREST HEIGHTS SUBD.

P. 39

BRINKER AVE.

HARRISON

33'

33'

33'

33'

33'

33'

33'

33'

33'

33'

33'

33'

33'

33'

33'

33'

33'

33'

33'

33'

33'

33'

33'

33'

33'

33'

33'

SEE BOOK II PAGE 88