

PART OF EAST 1/2
SECTION 16, T.6N.,R.1W., S.L.B.&M.
 IN OGDEN CITY
 SCALE 1" = 50'


20

TAXING UNIT: 25

PREFIX: 12-020

CENTRAL WEBER SEWER IMPROVEMENT DISTRICT

SHERWOOD PARK ADDITION NO. 5
 P. 8

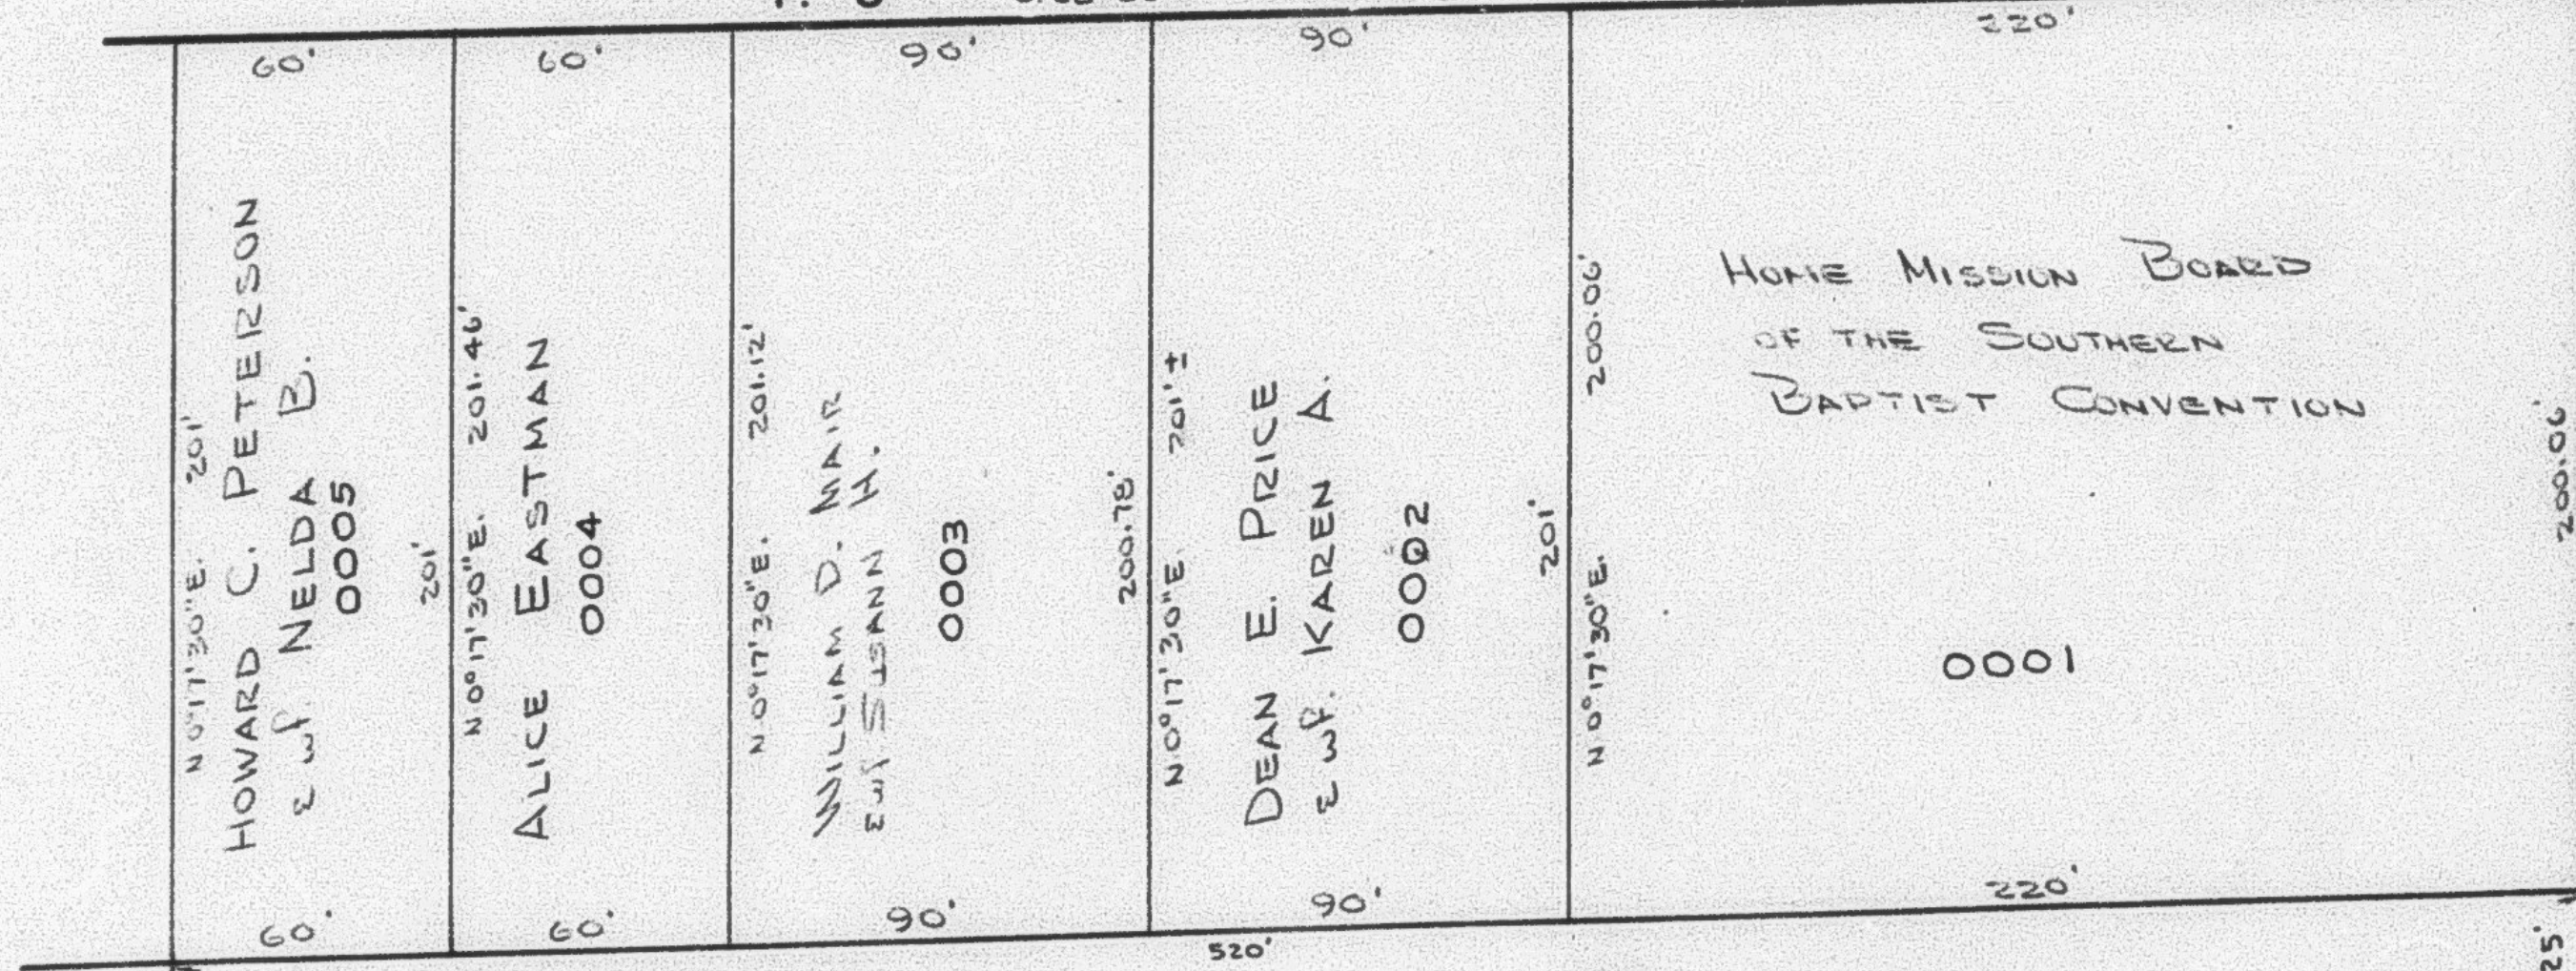

HARROP ST.

ST.

Sec 12-002-0018

BLVD.

N. 0°17'31"E.

N. 0°17'31"E.

HARRISON

235.14'

5.0°45'W.

235.14'

5.0°45'W.

235.14'


5.0°45'W.

235.14'

5.0°45'W.

1/4 Sec. Line
 N. 89°26'W. 2635.23'

SEE PAGE 42

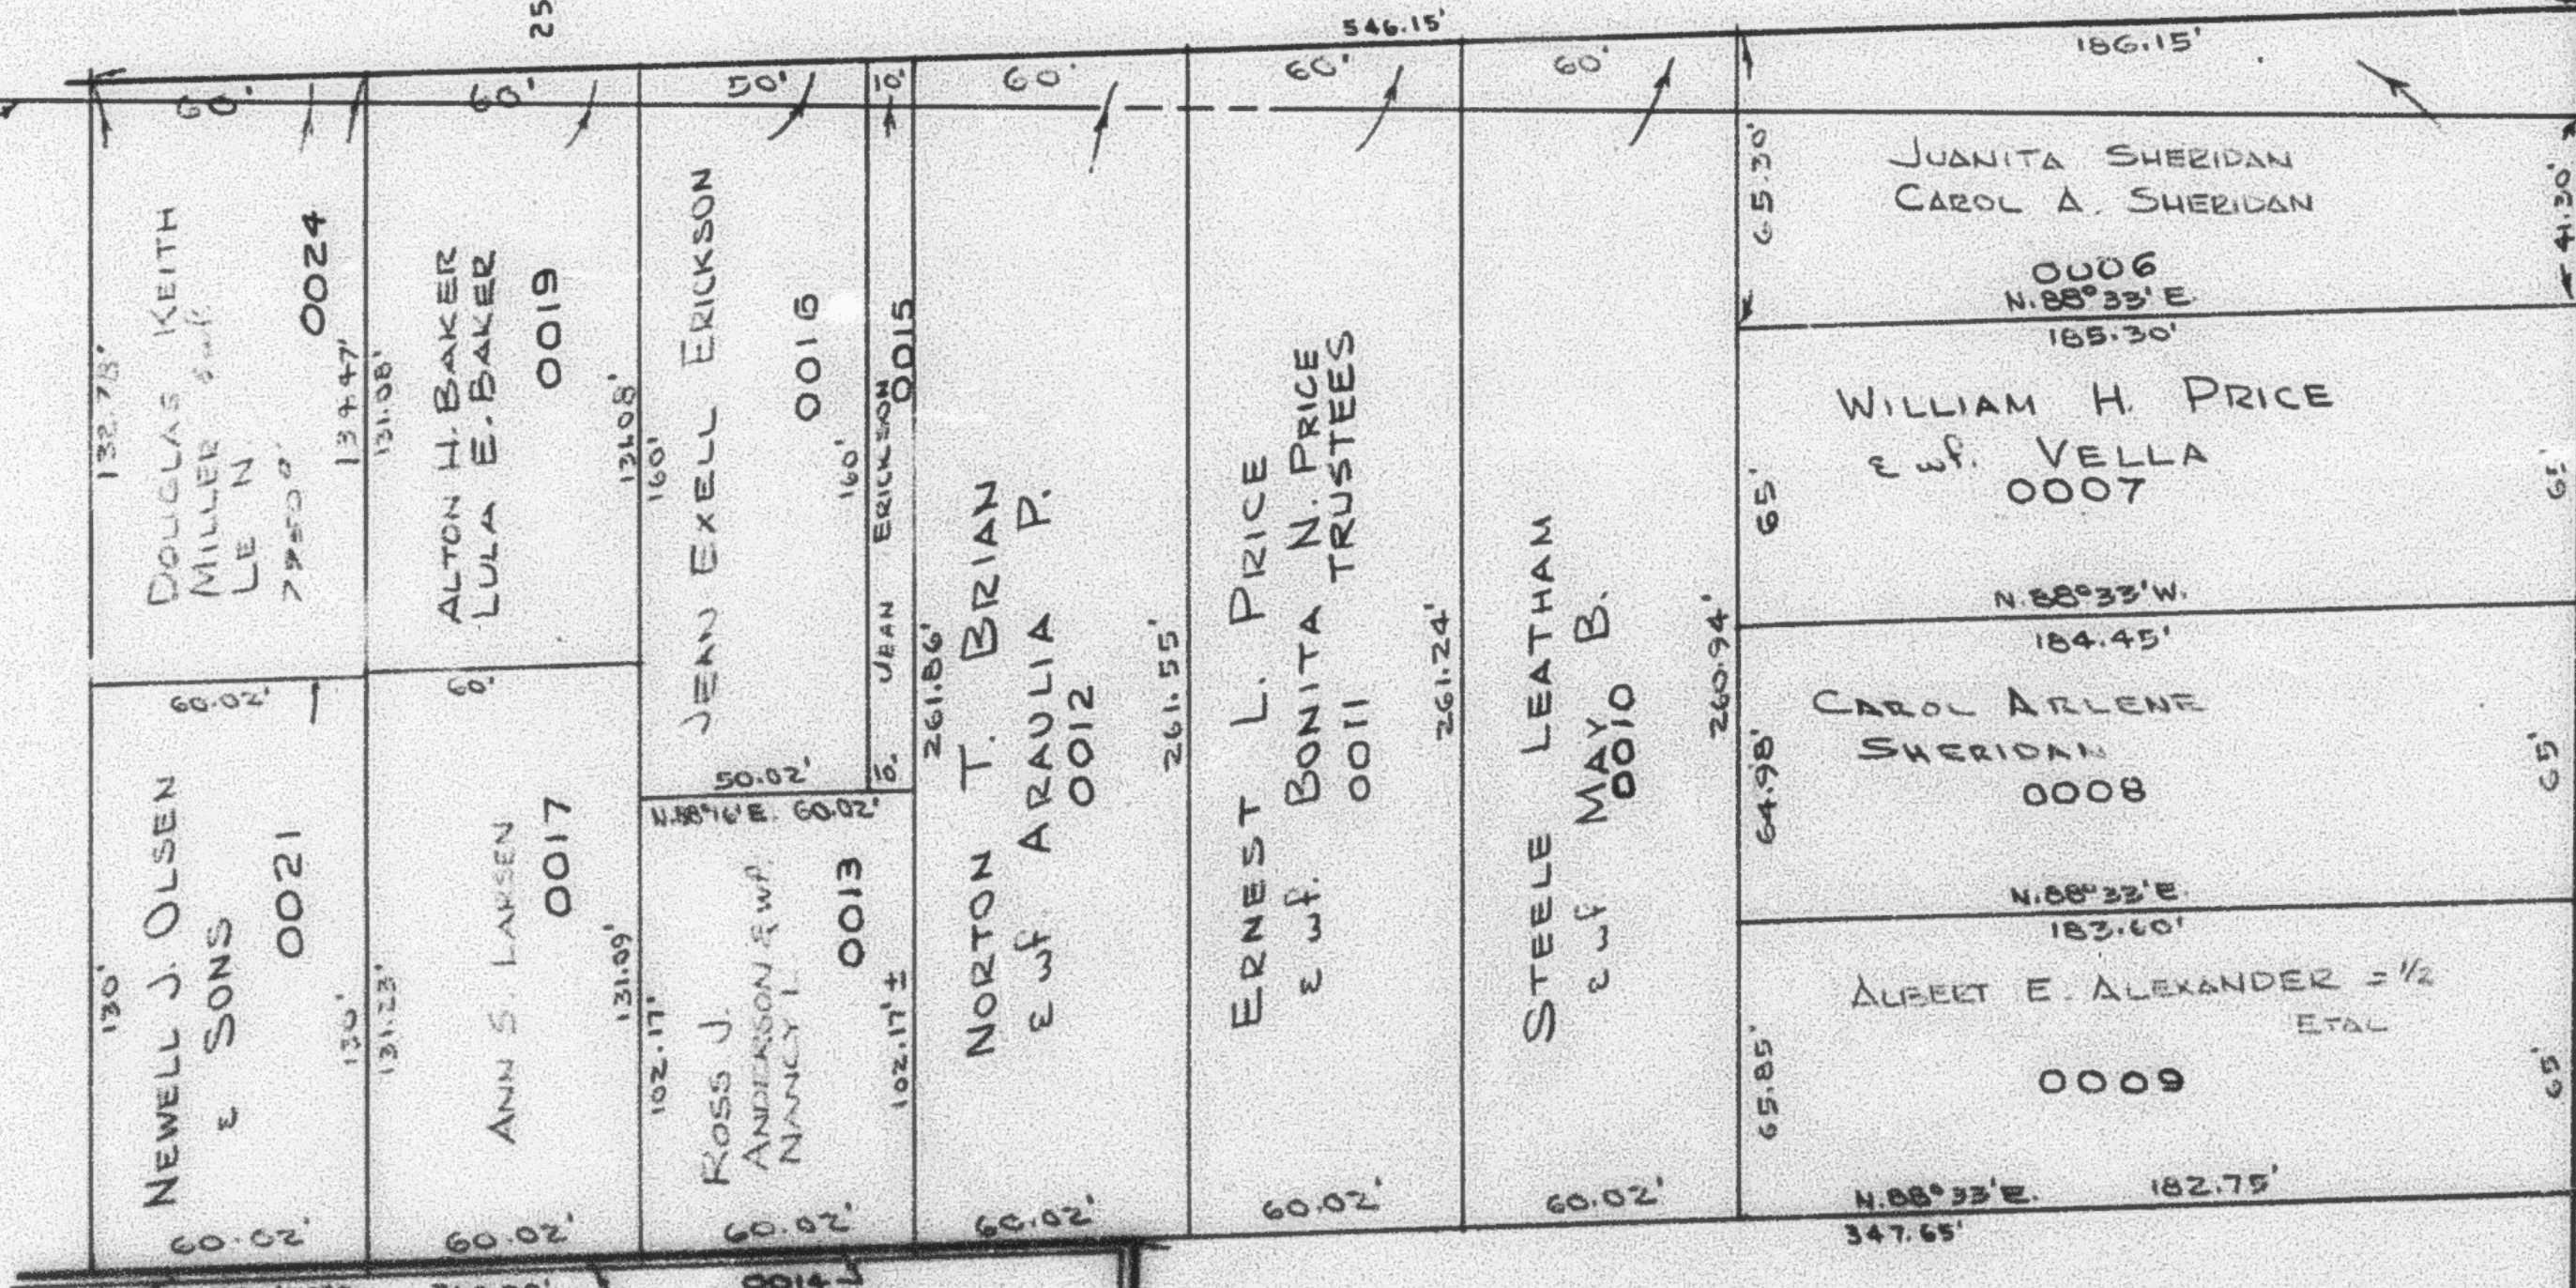

5TH ST.

ST.

BRINKER AVE.

SUN CREST HEIGHTS SUBD.
 P. 39

SEE
 BOOK
 II
 PAGE
 88