

PART OF EAST 1/2

20

SECTION 16, T. 6 N., R. 1 W., S. L. B. & M.

TAXING UNIT: 25


IN OGDEN CITY

PREFIX: 12-020

SCALE 1" = 50'

CENTRAL WEBER SEWER IMPROVEMENT DISTRICT

SHERWOOD PARK ADDITION NO. 5 P. 8

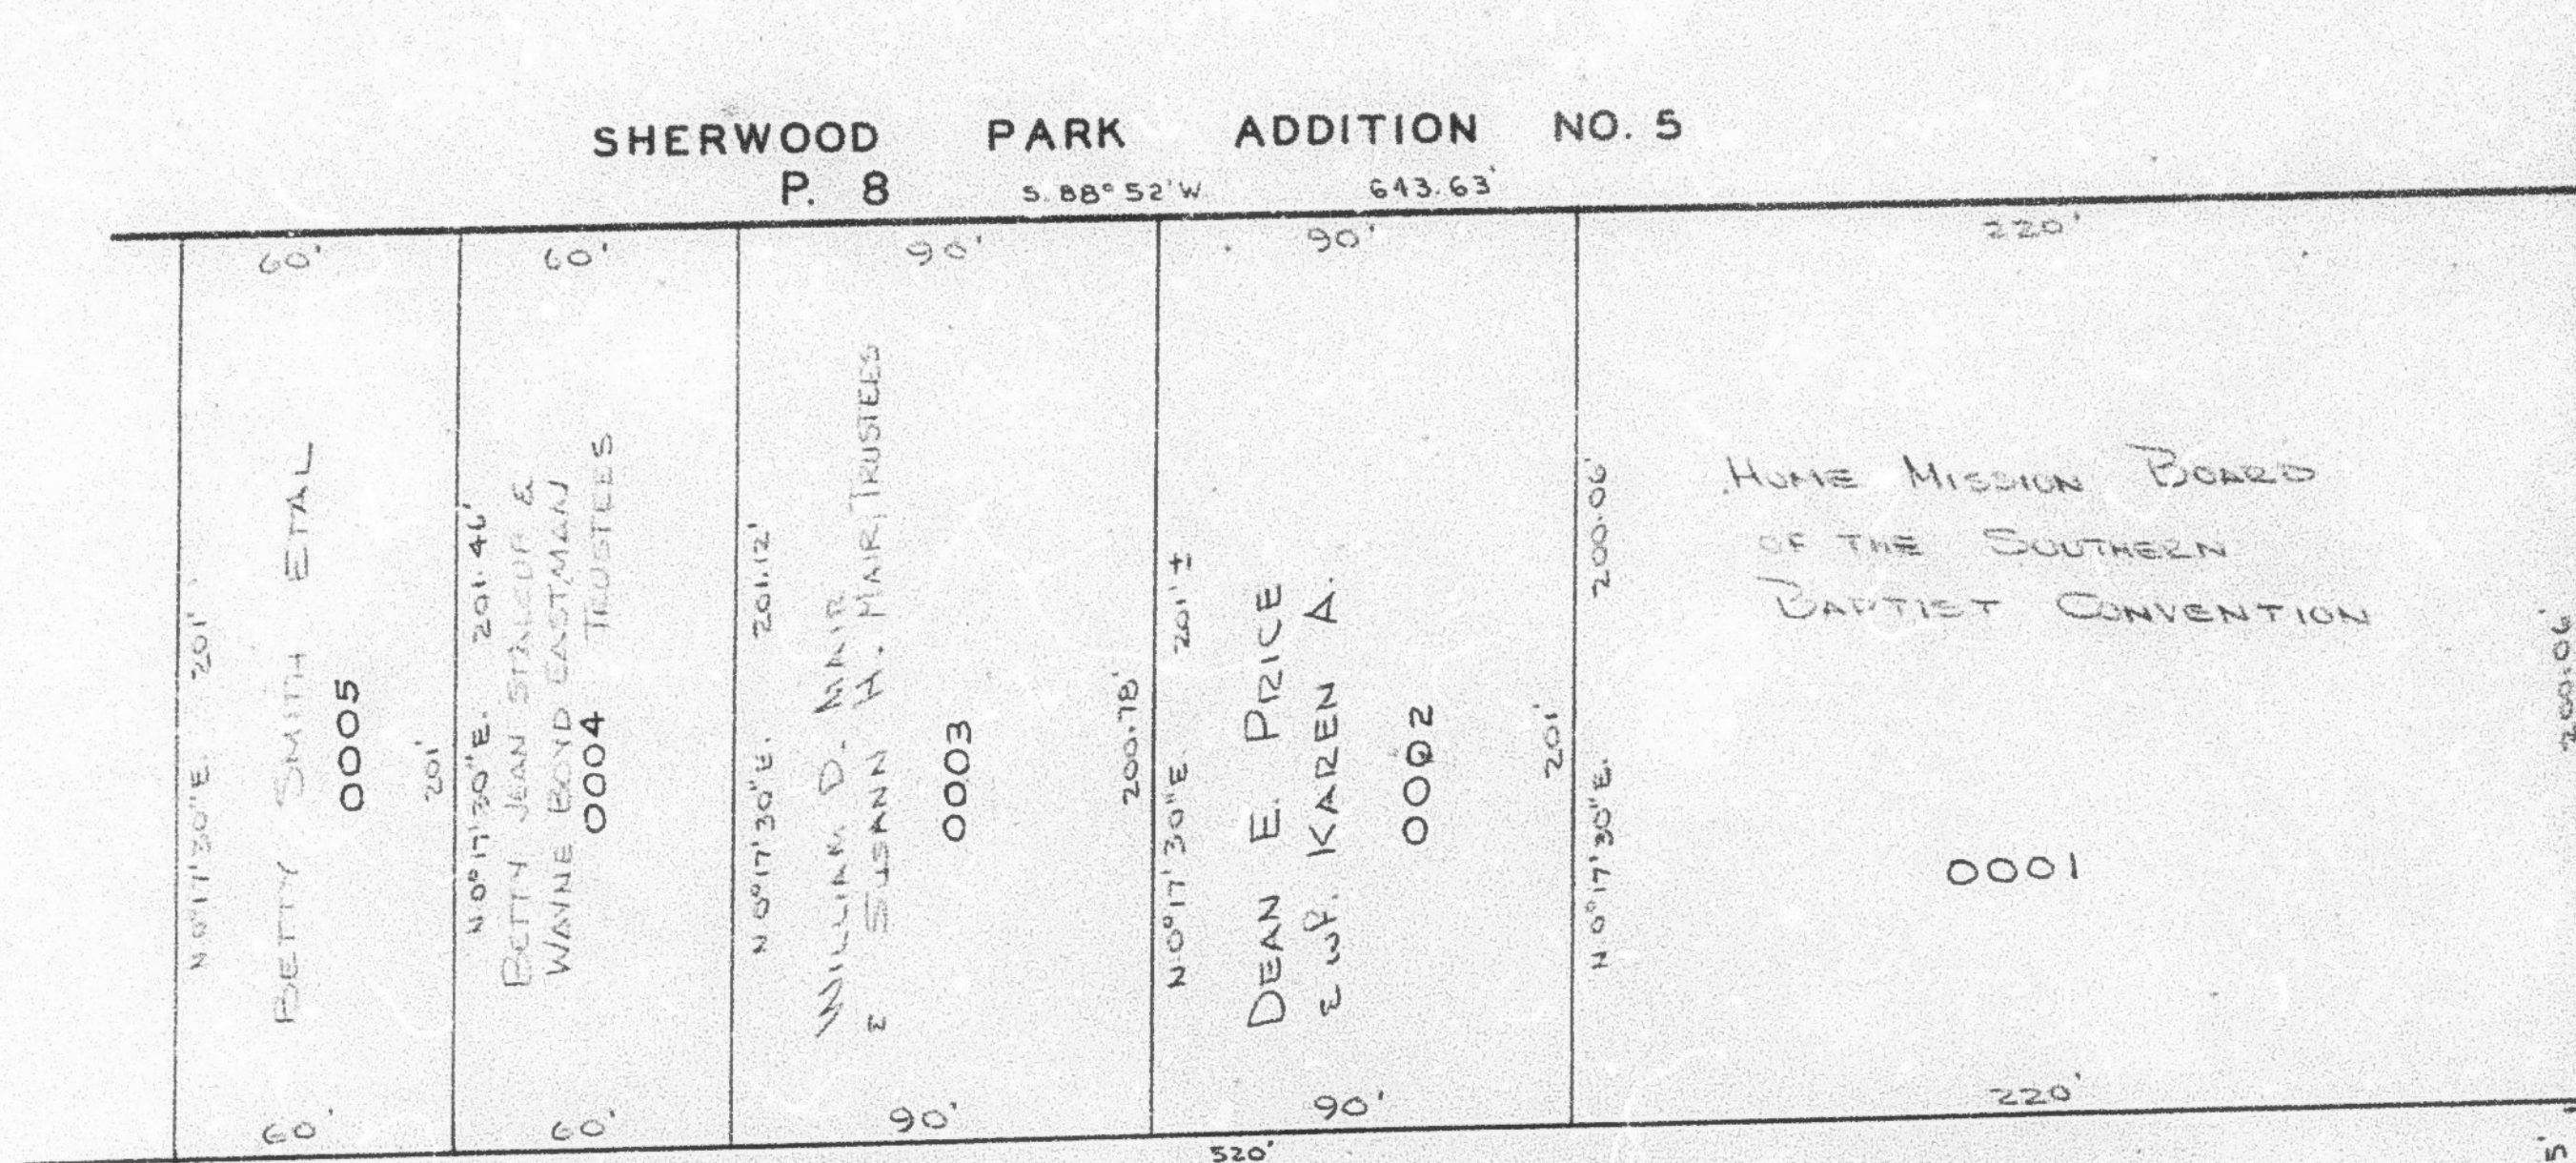


HARROP ST.

S. 88° 33' W. 546.15'

Sec 12-002-0018

1/4 Sec. Line
N. 89° 26' W. 2635.23'

SEE PAGE 42

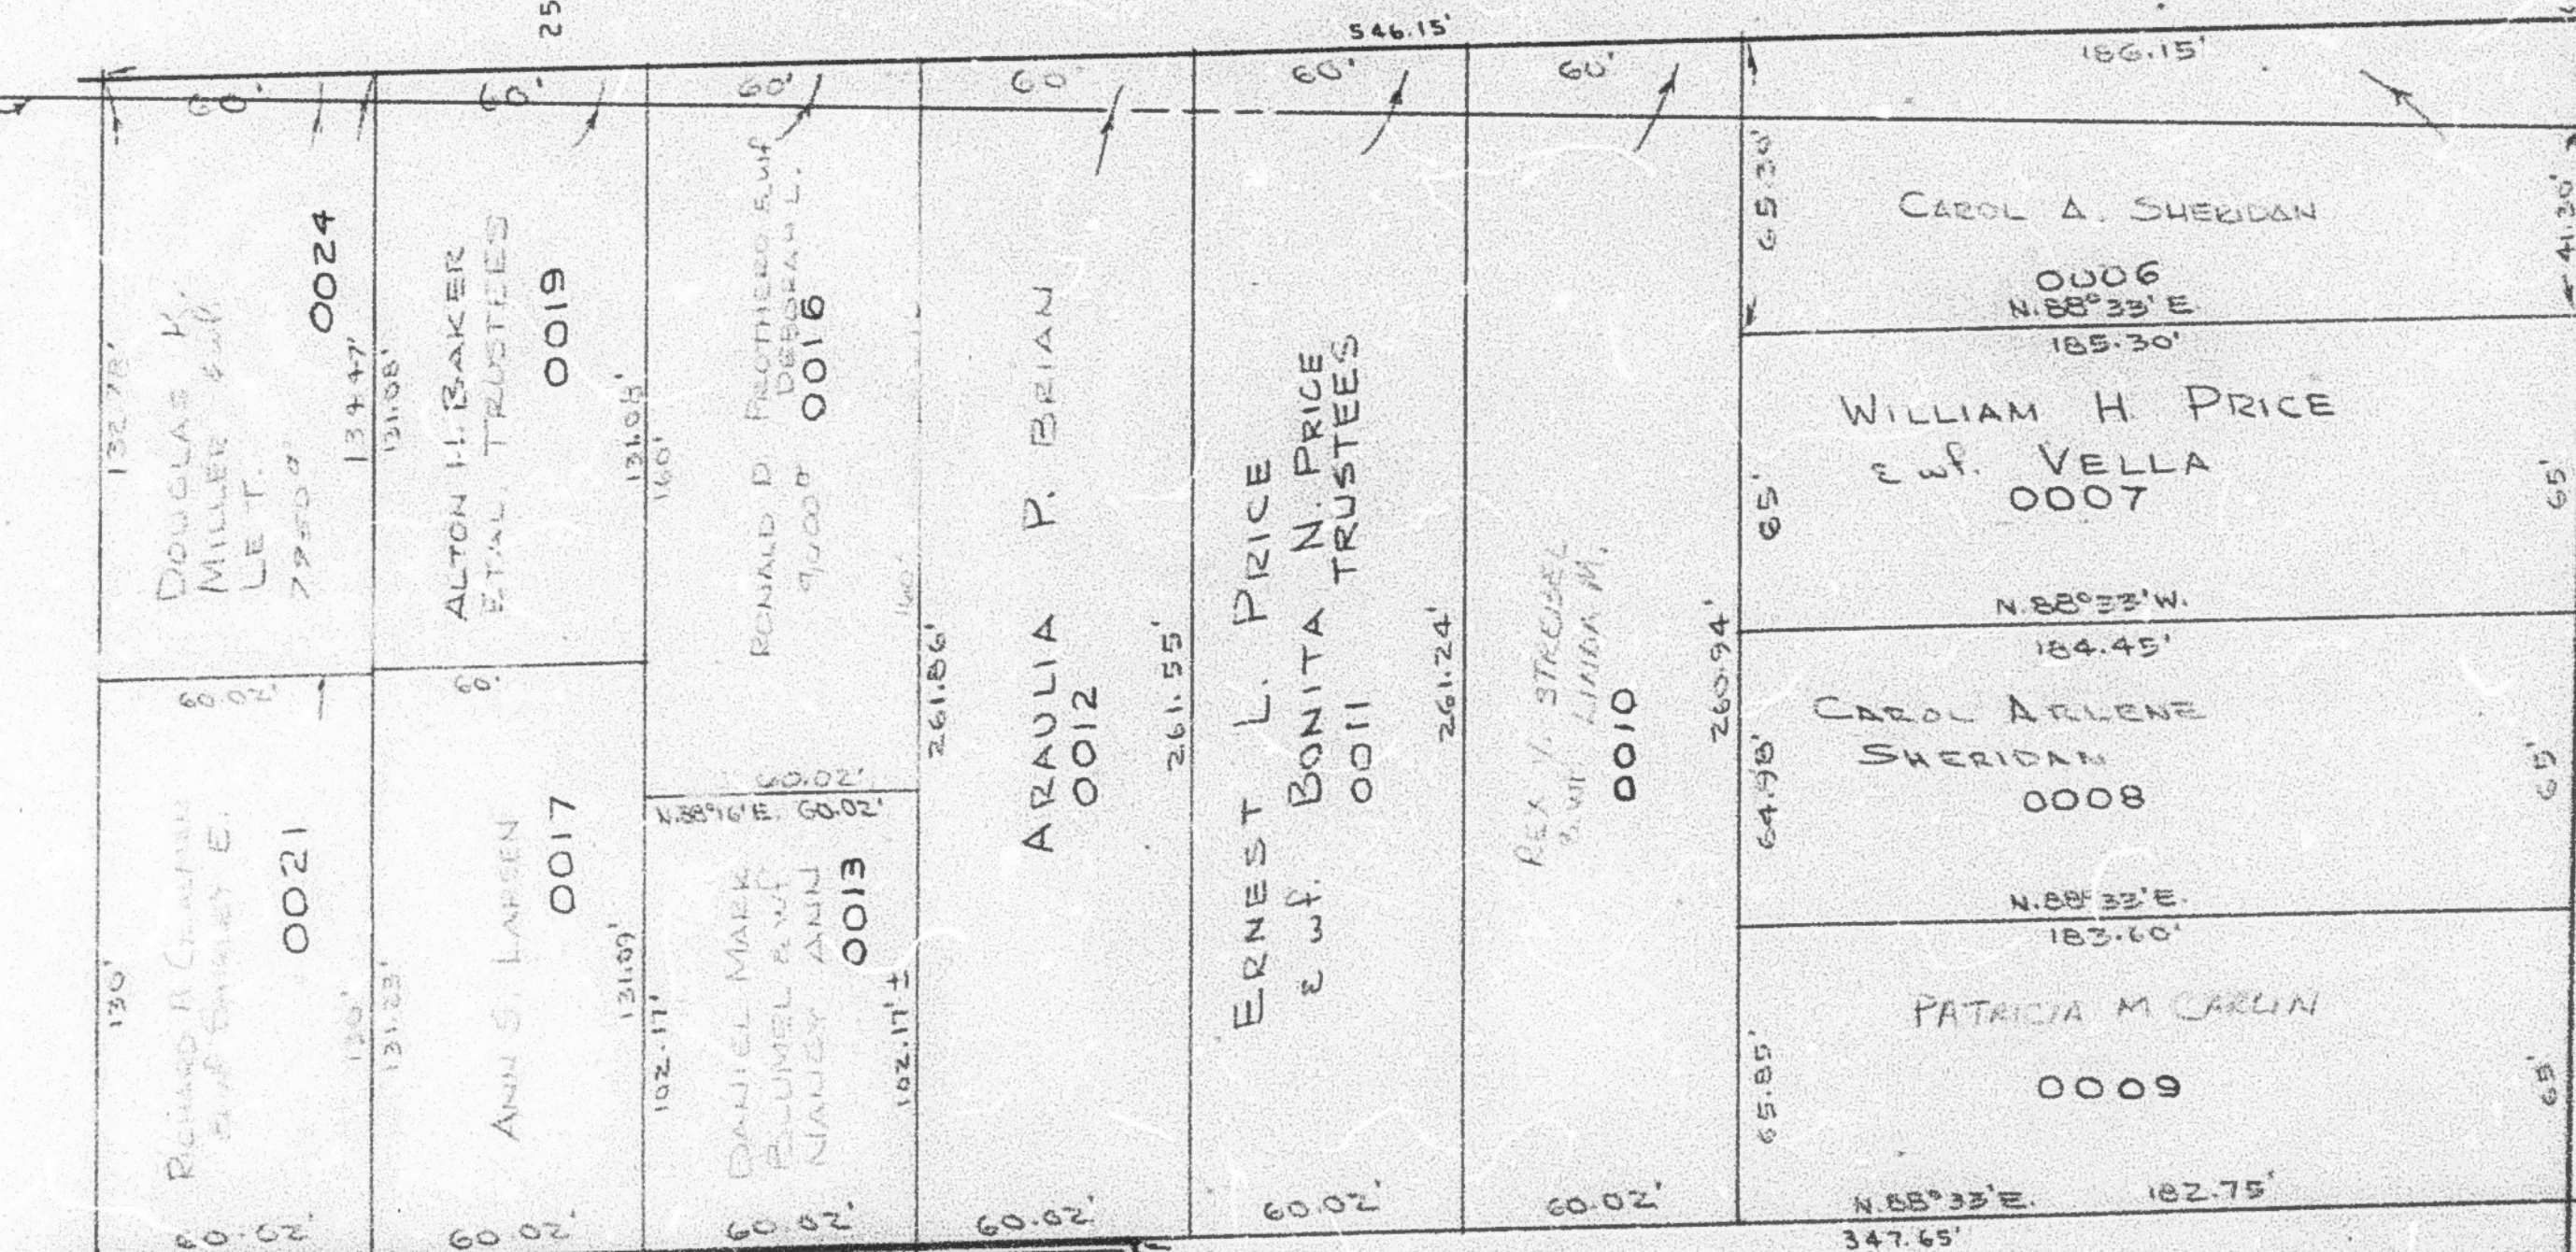

5TH ST.

BRINKER AVE.

SUN CREST HEIGHTS SUBD.

P. 39

HARRISON BLVD.

E 1/4 COR OF Sec. 16

SEE BOOK II
PAGE 88