

PART OF N. W. 1/4 OF SEC. 16, T. 6 N., R. 1 W., S. L. B. & M.

22

CROPSEY'S ADDITION


TAXING UNIT 25

IN OGDEN CITY

PREFIX 12-022

SCALE 1" = 50'

SEE PAGE 21

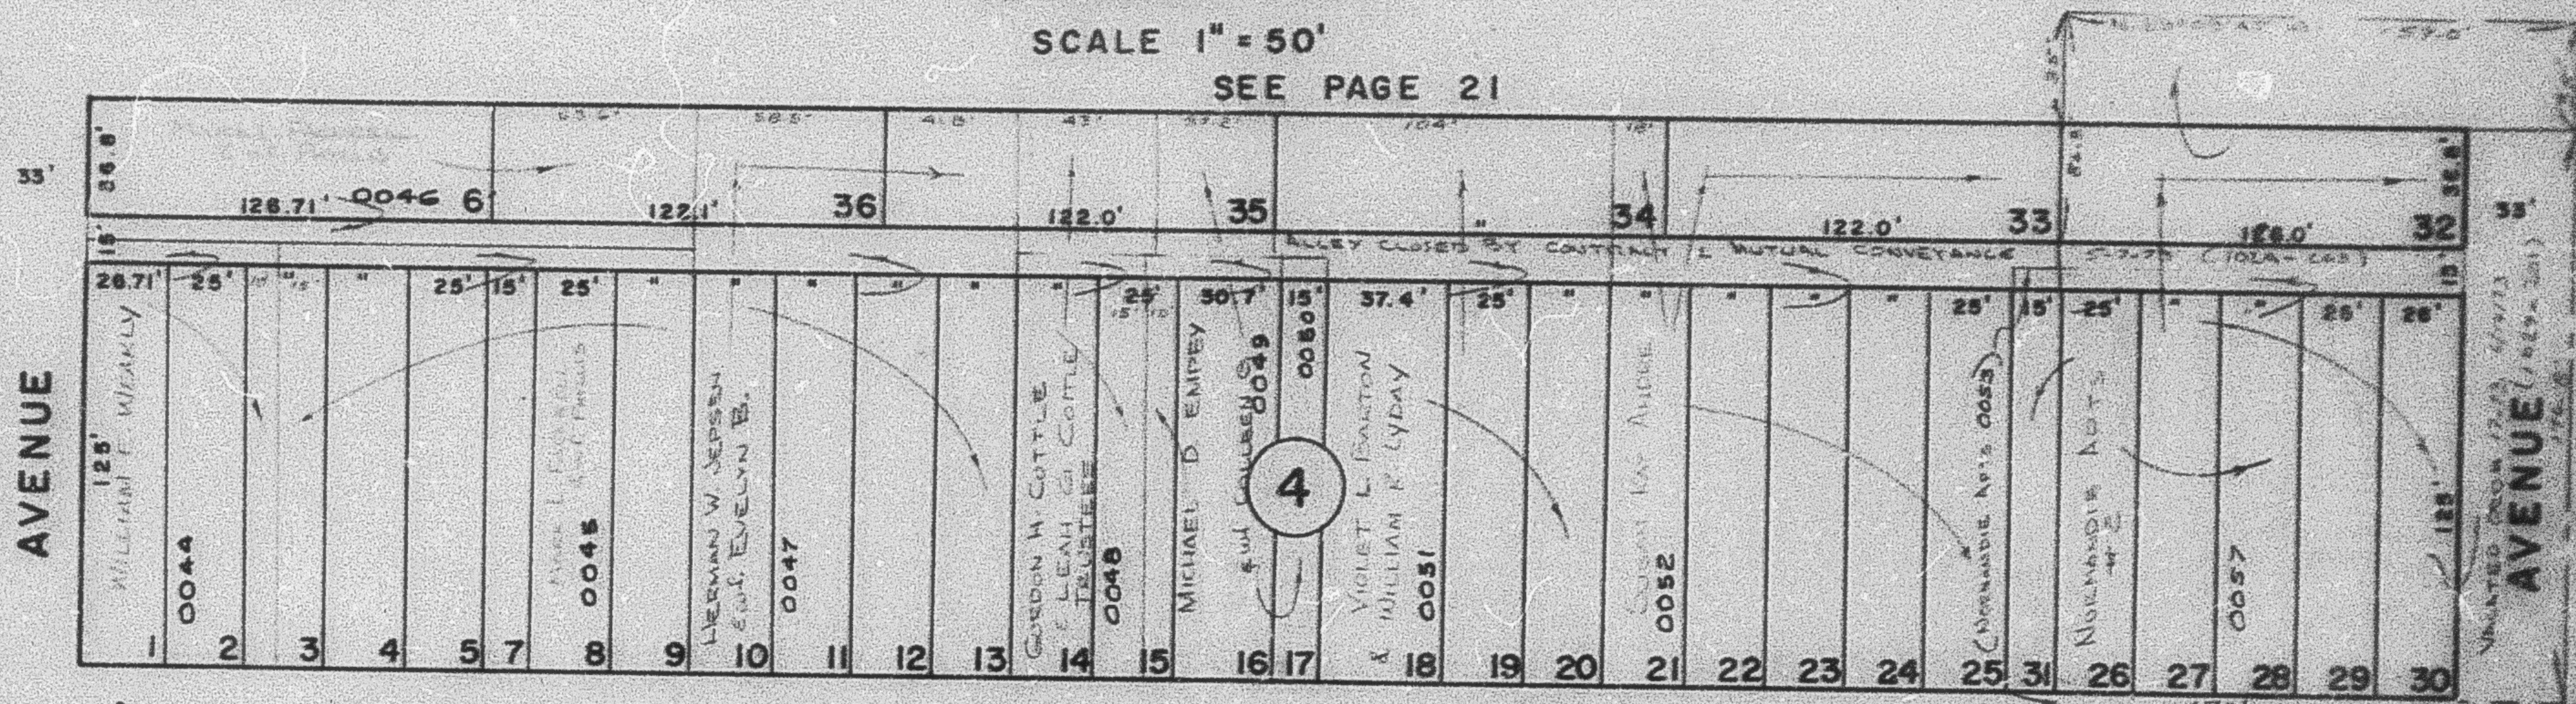

N. 89° 09' 45" W.

1ST. STREET

STREET

N. 89° 09' 45" W.

SEE PAGE 29-3

N. 89° 09' 45" W.

COOK

STREET

JEFFERSON

N. 89° 09' 45" W.

2ND. STREET

STREET

W.F.J. 11-70

SEE PAGE 23

SEE PAGE 56

N. 89° 09' 45" E.
E. N. 89° 09' 45" E.

1/4 COR.

ADAMS

12