


PART OF N.W. 1/4 OF
SEC. 16, T. 6 N., R. 1 W., S. L. B. & M.


TAXING UNIT 28 IN OGDEN CITY PREFIX 12-029

SCALE 1"=100'

ALSO SEE PAGES 29-1, 2, 3

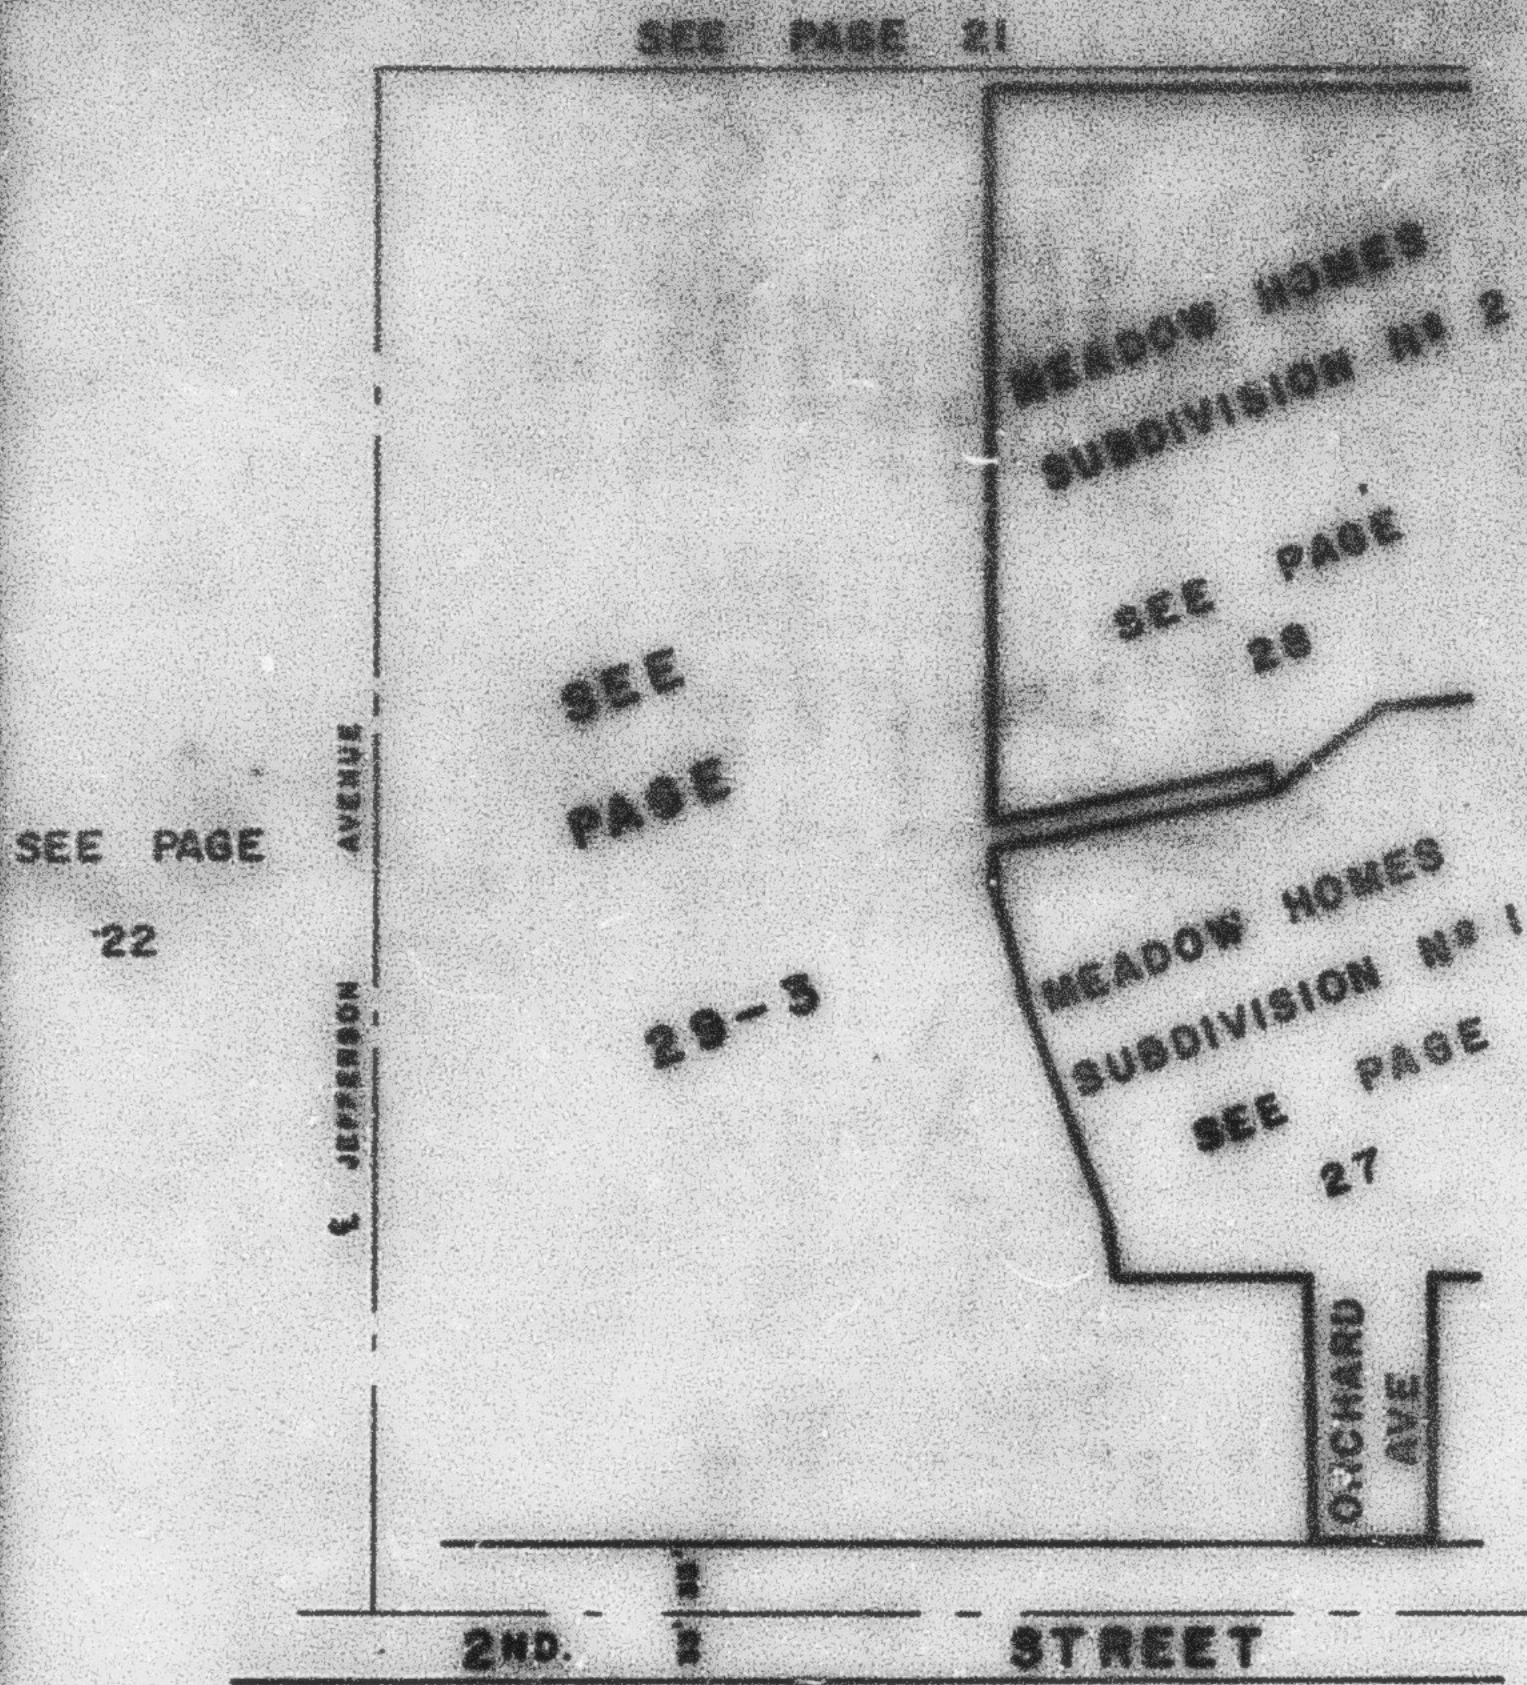

SEE BELOW AT LEFT

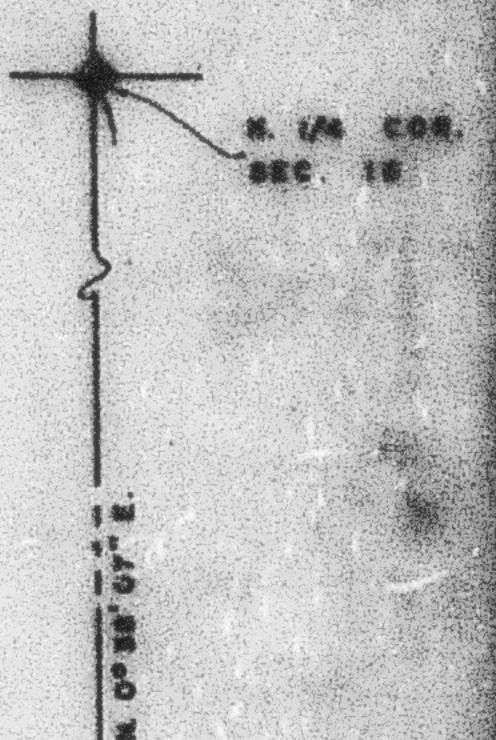

SEE PAGE 21

MEADOW HOMES SUBDIVISION No. 2

SEE PAGE 28

MEADOW HOMES SUBDIVISION No. 3

SEE PAGE 129

SEE PAGE 2

SEE ABOVE AT RIGHT

MEADOW HOMES SUBDIVISION No. 1

SEE PAGE 27

SEE PAGE 29-2

29-2

SEE PAGE 29-1

ORCHARD AVE

MADISON AVE

2ND STREET

STREET

SEE PAGE 30-2

SEE PAGE 21

SEE PAGE 12-1