


PART OF N.W. 1/4 OF SECTION 16, T.6N., R.1W., S.L.B.&M. IN OGDEN CITY

TAXING UNIT: 25 SCALE 1" = 50'

ORVEL J. HANSEN & ORLA L. HANSEN 120290018

SEE PAGE 21

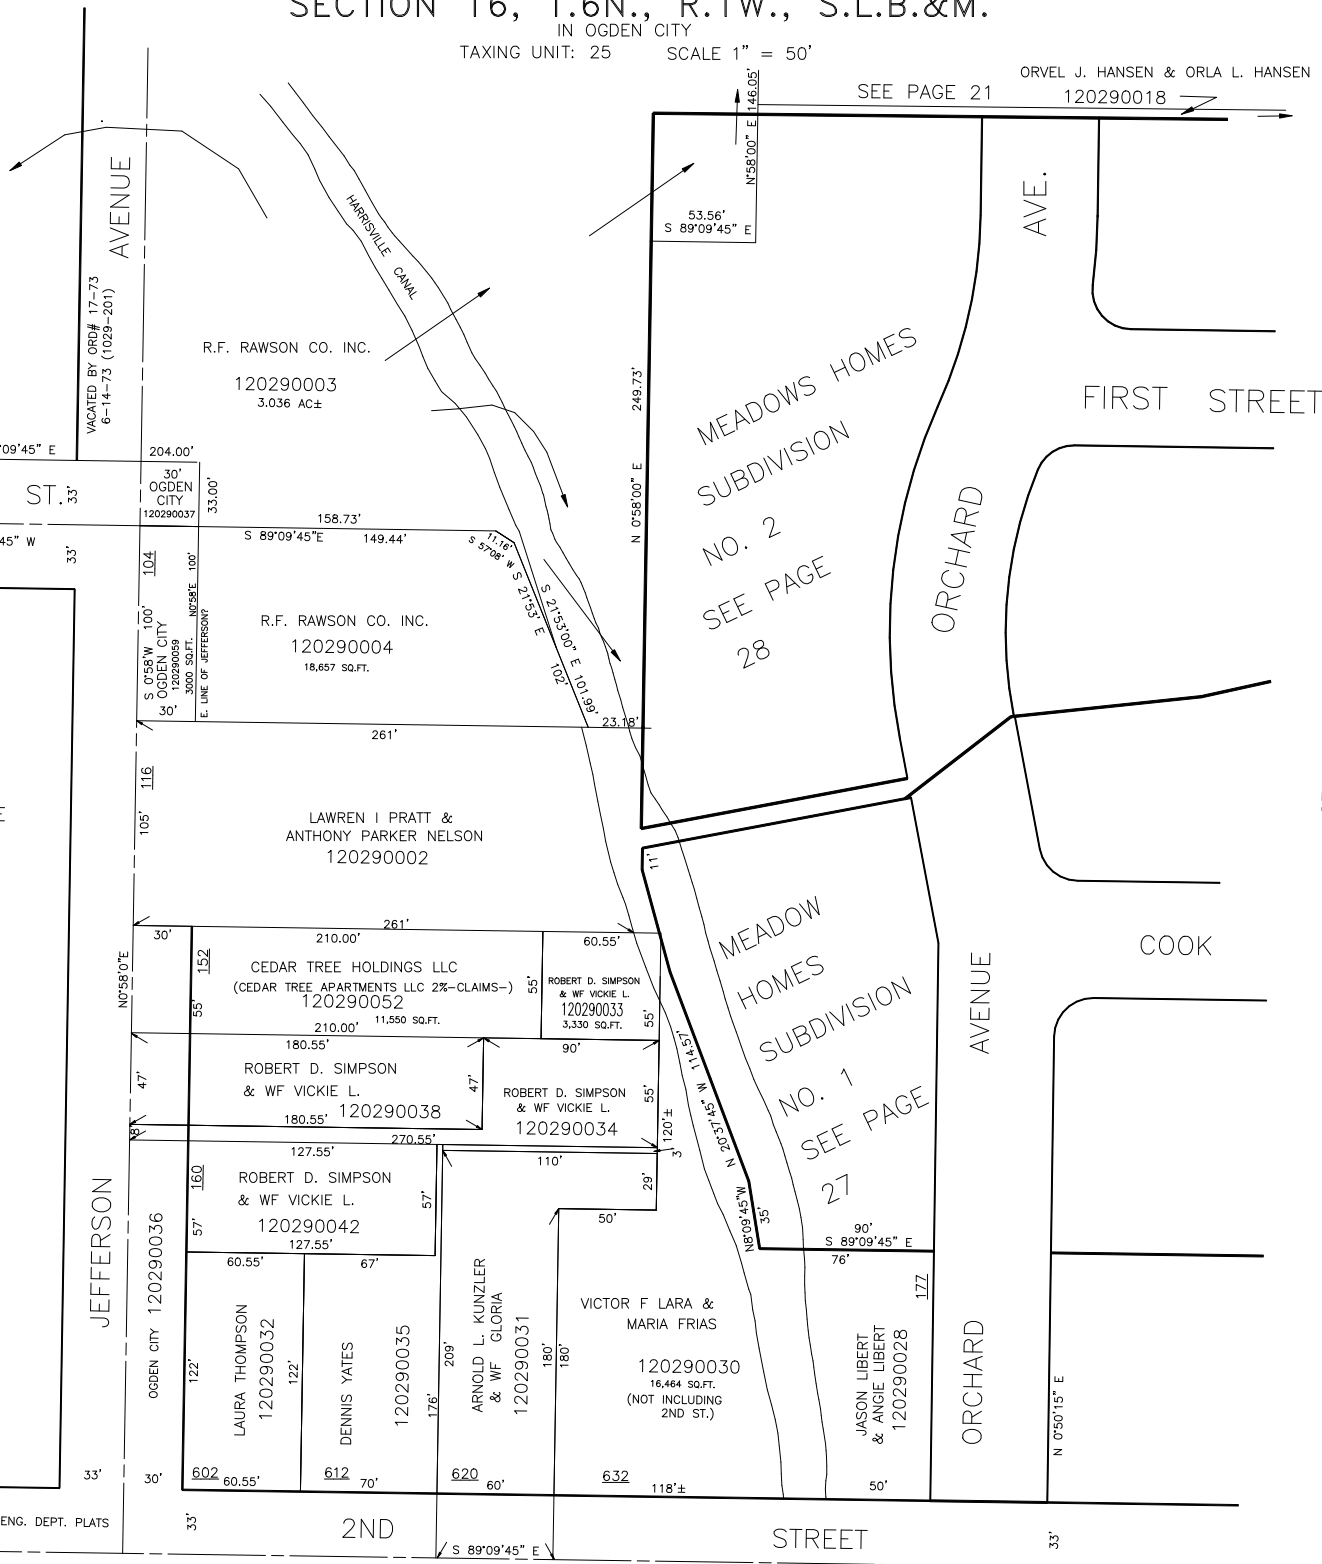

S 0°57'34" W 132.50'

VACATED BY ORD. 17-73 6-14-75 (1029-201)

S 89°09'45" E 204.00'

1ST. ST. 33'

N 89°09'45" W 33'

SEE PAGE 22

JEFFERSON

OGDEN CITY 120290036

LAURA THOMPSON 120290032

DENNIS YATES 120290035

ARNOLD L. KUNZLER & WF GLORIA 120290031

VICTOR F LARA & MARIA FRIAS 120290030

JASON LIBERT & ANGIE LIBERT 120290028

2ND

STREET

ORCHARD

ORCHARD

FIRST STREET

COOK

MEADOWS HOMES SUBDIVISION NO. 2

SEE PAGE 28

MEADOW HOMES SUBDIVISION NO. 1

SEE PAGE 27

SEE PAGE 29-2

NOTE • OGDEN CITY ENG. DEPT. PLATS

SEE PAGE 30-2

W.F.J.12-70