

S.E. 1/4

# SECTION 16, T.6N.,R.1W.,S.L.B&M.

31


TAXING UNIT 25

IN OGDEN CITY

PREFIX 12-031

SCALE 1" = 200'

CENTRAL WEBER SEWER IMPROVEMENT DISTRICT

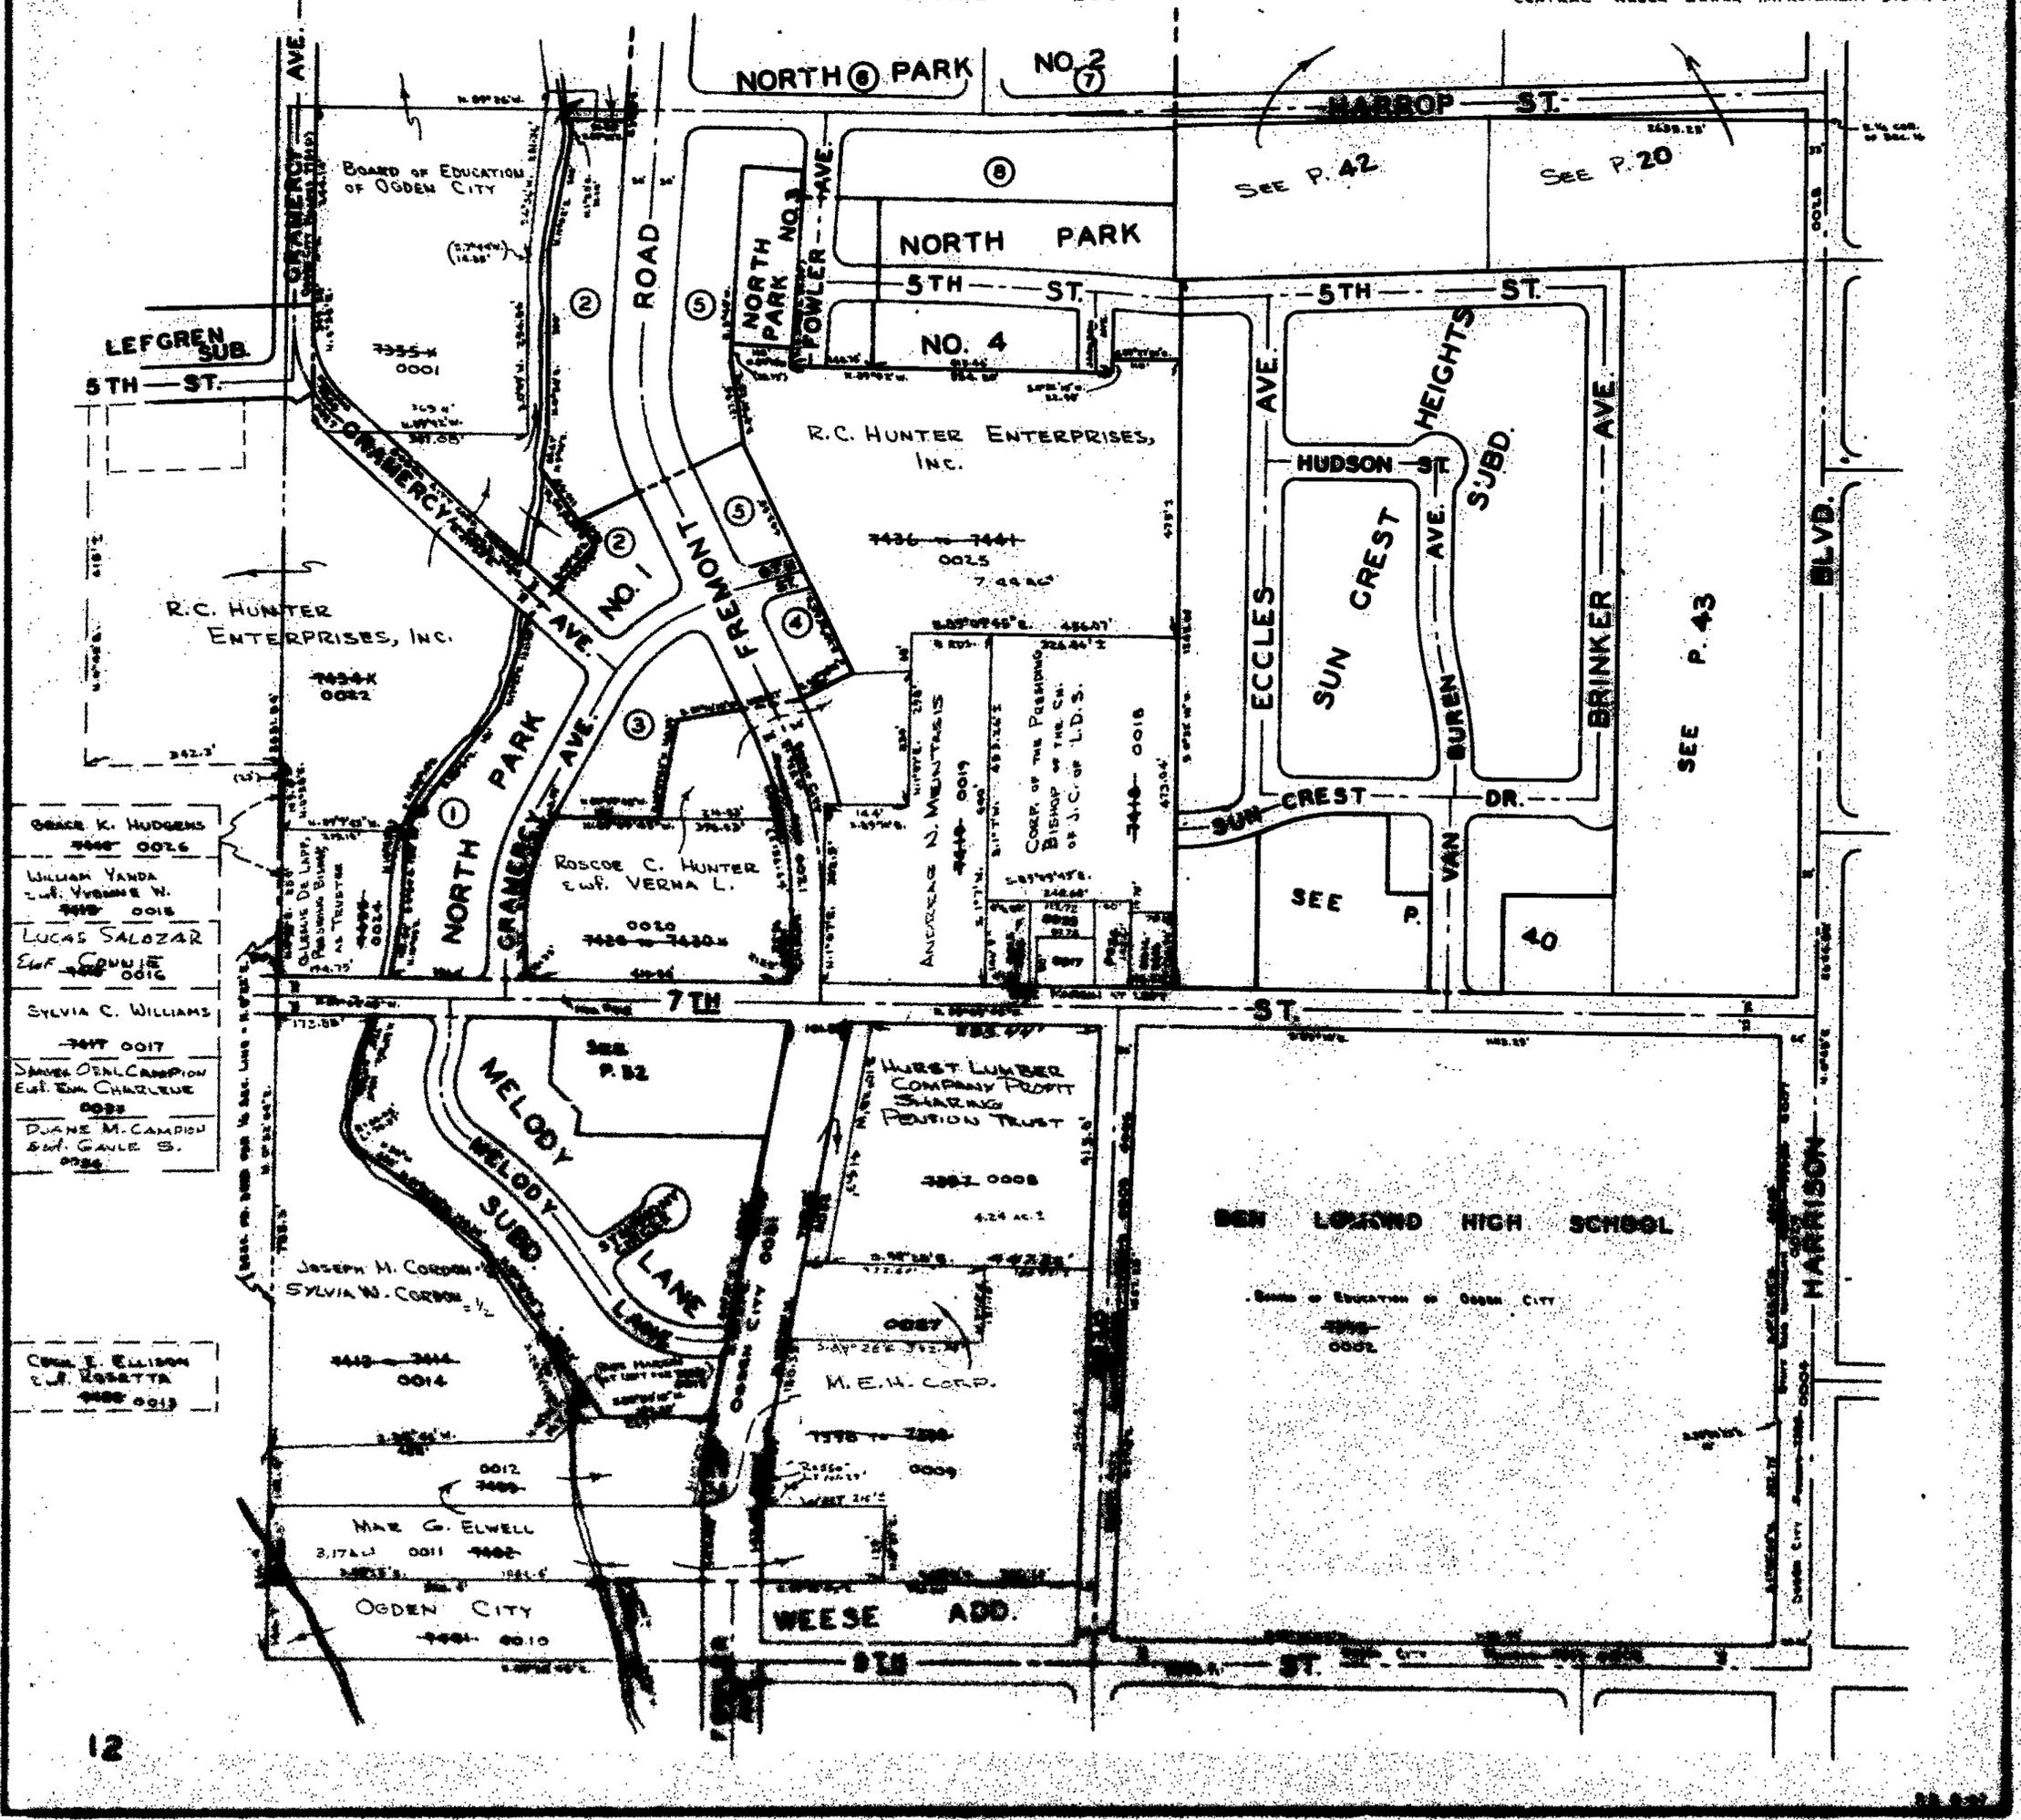

- GRACE K. HUDGENS  
7448-0026
- WILLIAM YANDA  
2 1/2 W. YONAS W.  
7419-0018
- LUCAS SALOZAR  
EWF. CONNIE  
7428-0016
- SYLVIA C. WILLIAMS  
7417-0017
- DAVID DEAL CAMPION  
EWF. EM. CHARLENE  
0022
- DUANE M. CAMPION  
EWF. GAILE B.  
0024

- CHAS. E. ELLISON  
EWF. ROSSETTA  
7420-0013