

SECTION 16, T.6N.,R.1W., S.L.B.&M.

TAXING UNIT 25


WAGE CHARGES 12/18/97
REG 7/22/90 (1981-1996)

IN OGDEN CITY

SCALE 1" = 200'

PREFIX 12-051

CITY OF OGDEN, UTAH

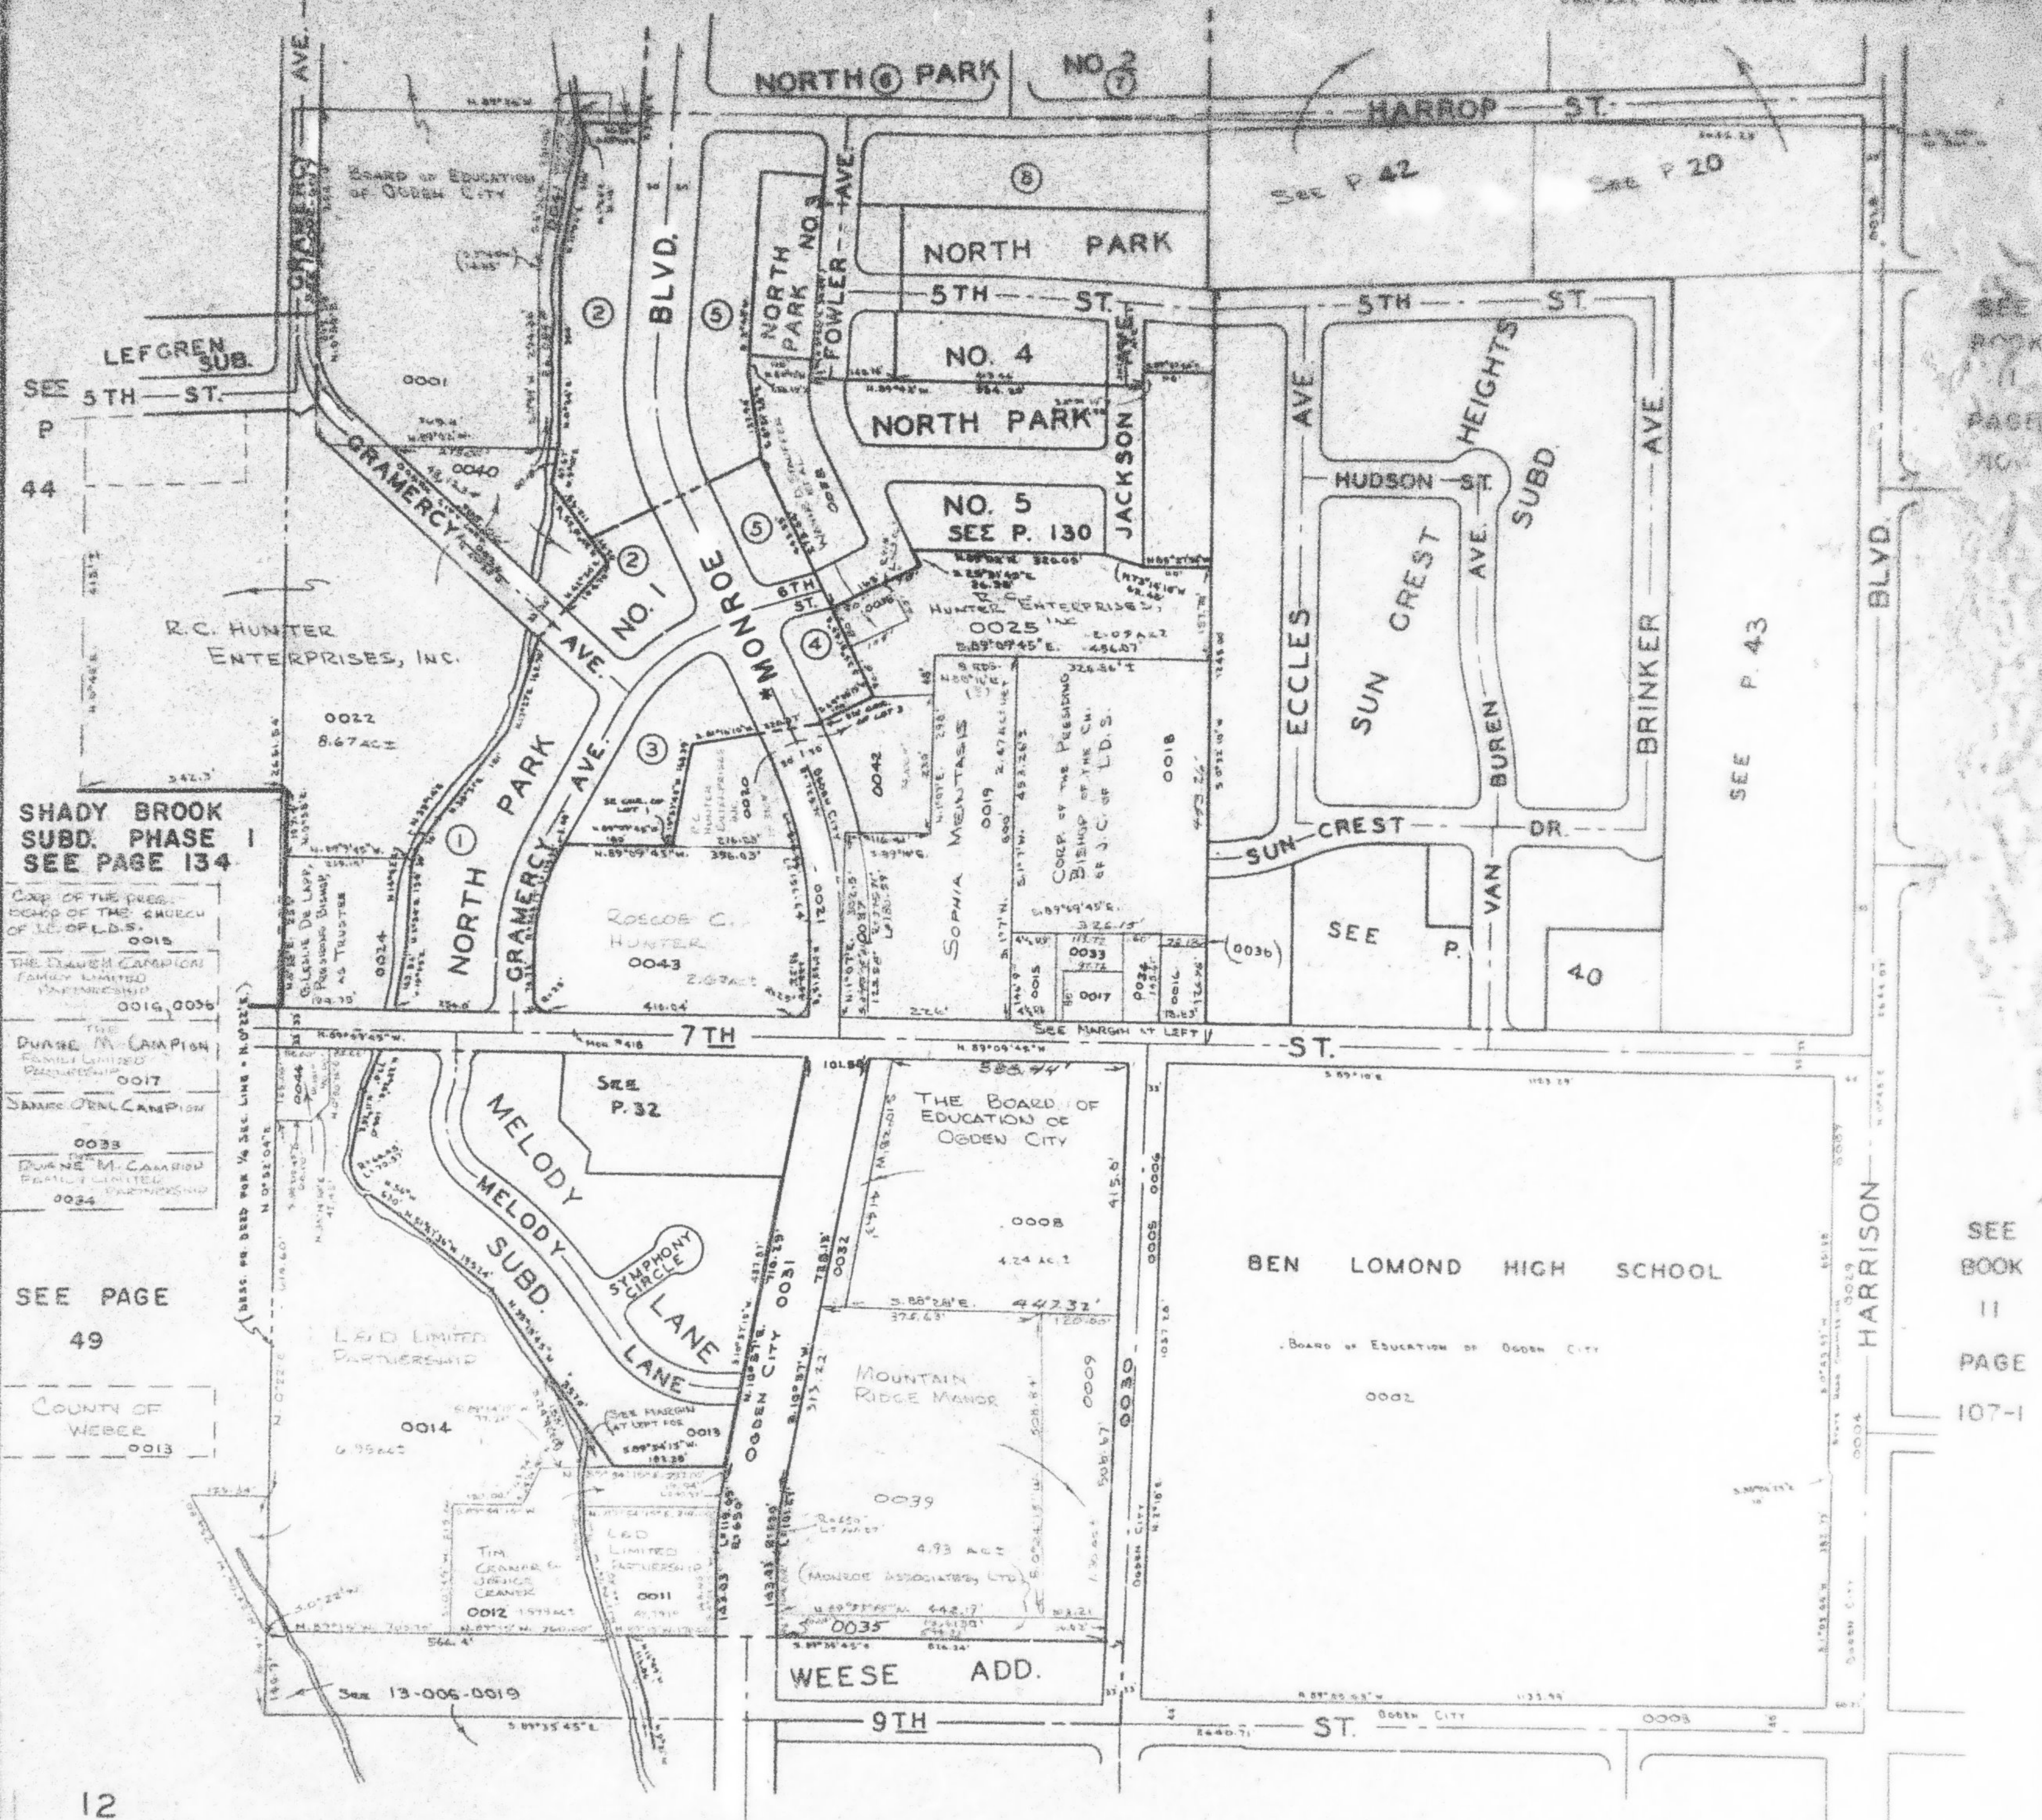

SHADY BROOK
SUBD. PHASE I
SEE PAGE 134

CORP. OF THE PRES.
BOARD OF THE CHURCH
OF J.C. OF L.D.S.
0015
THE DAVENPORT CAMPION
FAMILY LIMITED
PARTNERSHIP
0016, 0036

THE DAVENPORT CAMPION
FAMILY LIMITED
PARTNERSHIP
0017
DAVENPORT CAMPION
0033
DAVENPORT CAMPION
FAMILY LIMITED
PARTNERSHIP
0034

SEE PAGE
49

COUNTY OF
WEBER
0013