


THE S.E. 1/4 OF SECTION 16, T.6N.,R.1W., S.L.B.&M.

TAXING UNIT: 25

IN OGDEN CITY  
SCALE 1" = 200'

CENTRAL WEBER SEWER IMPROVEMENT DISTRICT

\* NAME CHANGED 12/15/77  
REG. 7/22/80 (1361-1594)

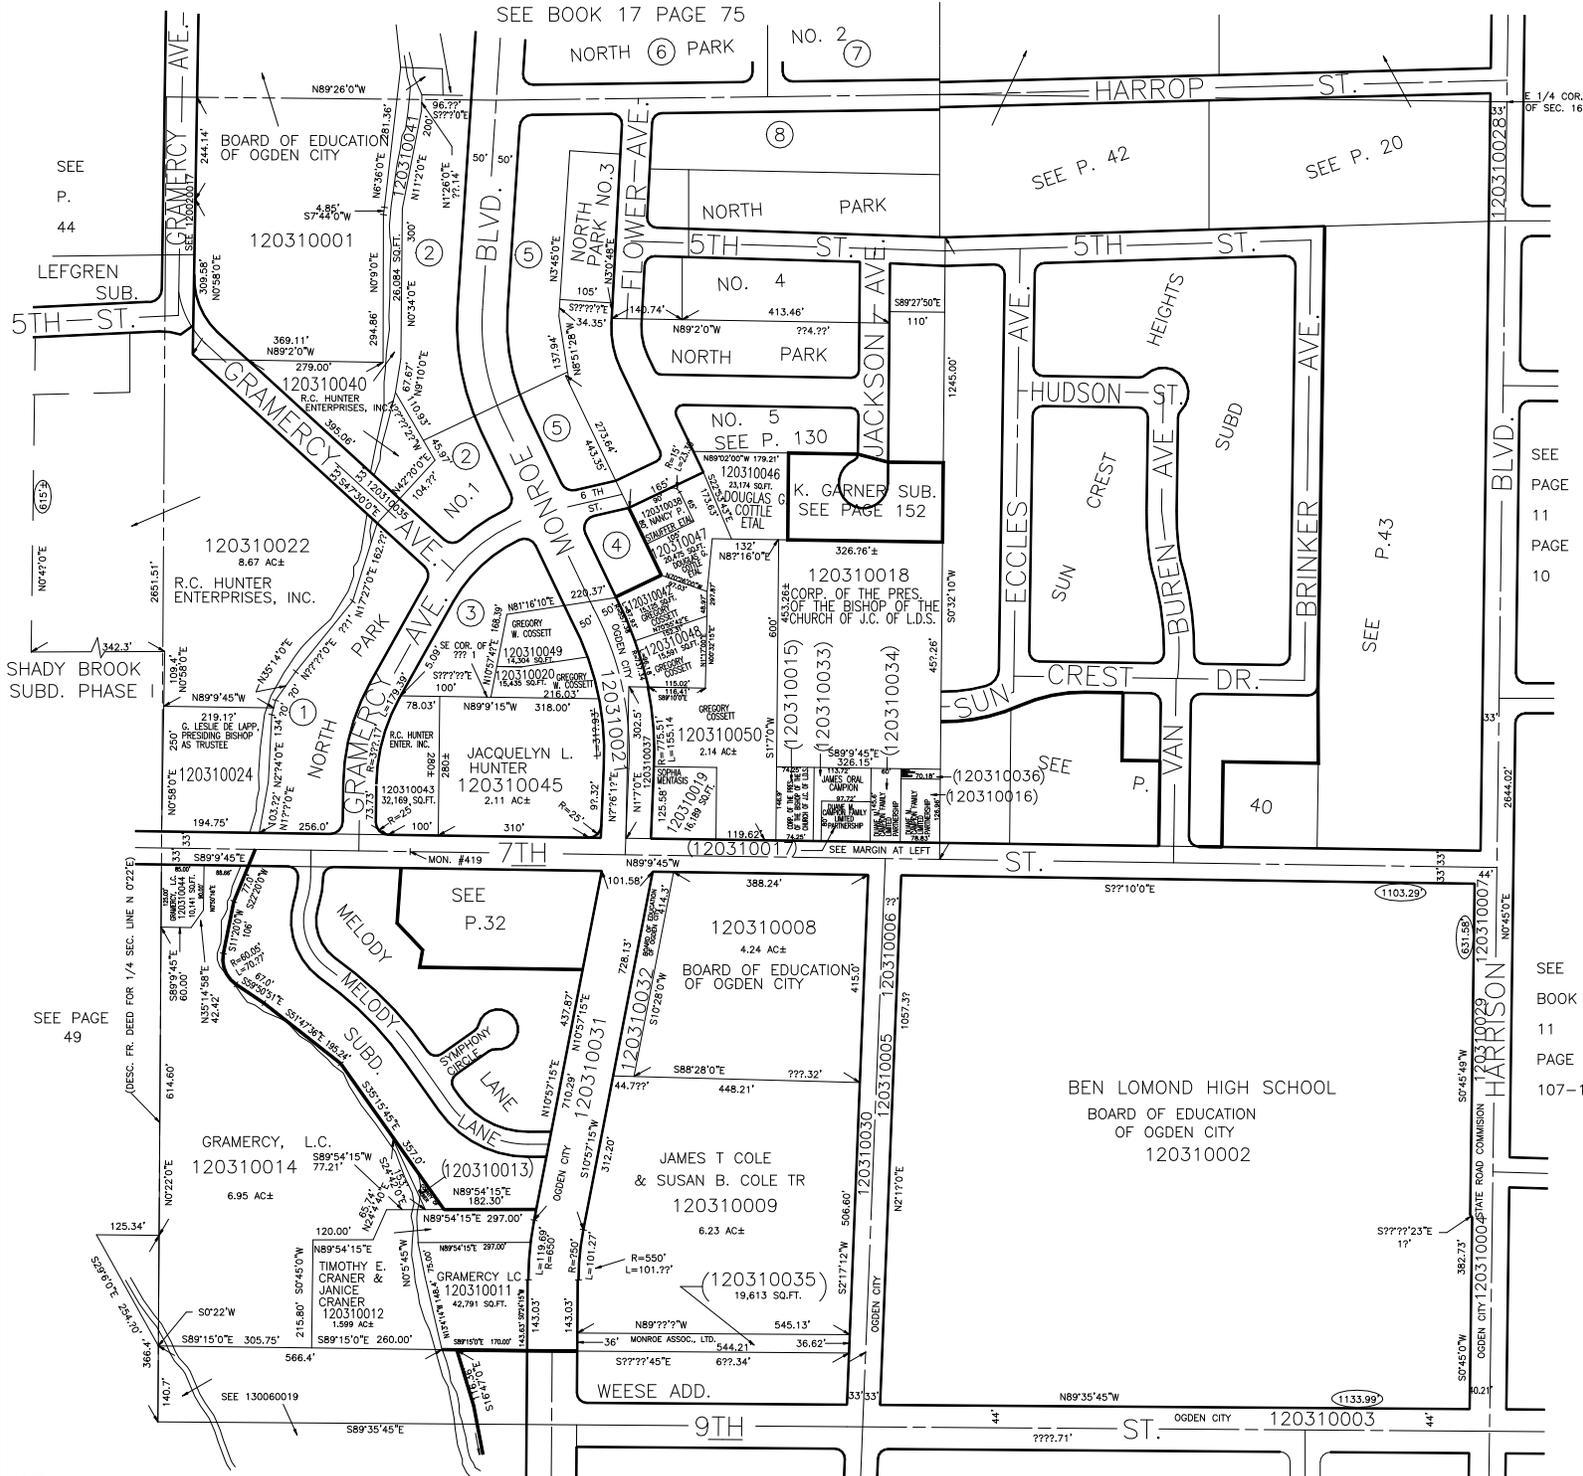

SEE P. 44

SHADY BROOK SUBD. PHASE I

SEE PAGE 49

12

SEE BOOK 13, PAGE 6

SEE BOOK 13, PAGE 3

R.B. 8-67

E 1/4 COR. OF SEC. 16

SEE PAGE 11  
PAGE 10

SEE BOOK 11  
PAGE 107-1

SEE P. 42

SEE P. 20

SEE P. 43

SEE

(120310015)

(120310033)

(120310034)

(120310036)

(120310016)

(120310006)

(120310005)

(120310003)

(120310002)

(120310001)

(120310004)







