


THE S.E. 1/4 OF SECTION 16, T.6N.,R.1W., S.L.B.&M.

TAXING UNIT: 25

IN OGDEN CITY  
SCALE 1" = 200'

CENTRAL WEBER SEWER IMPROVEMENT DISTRICT

\* NAME CHANGED 12/15/77  
REG. 7/22/80 (1361-1594)

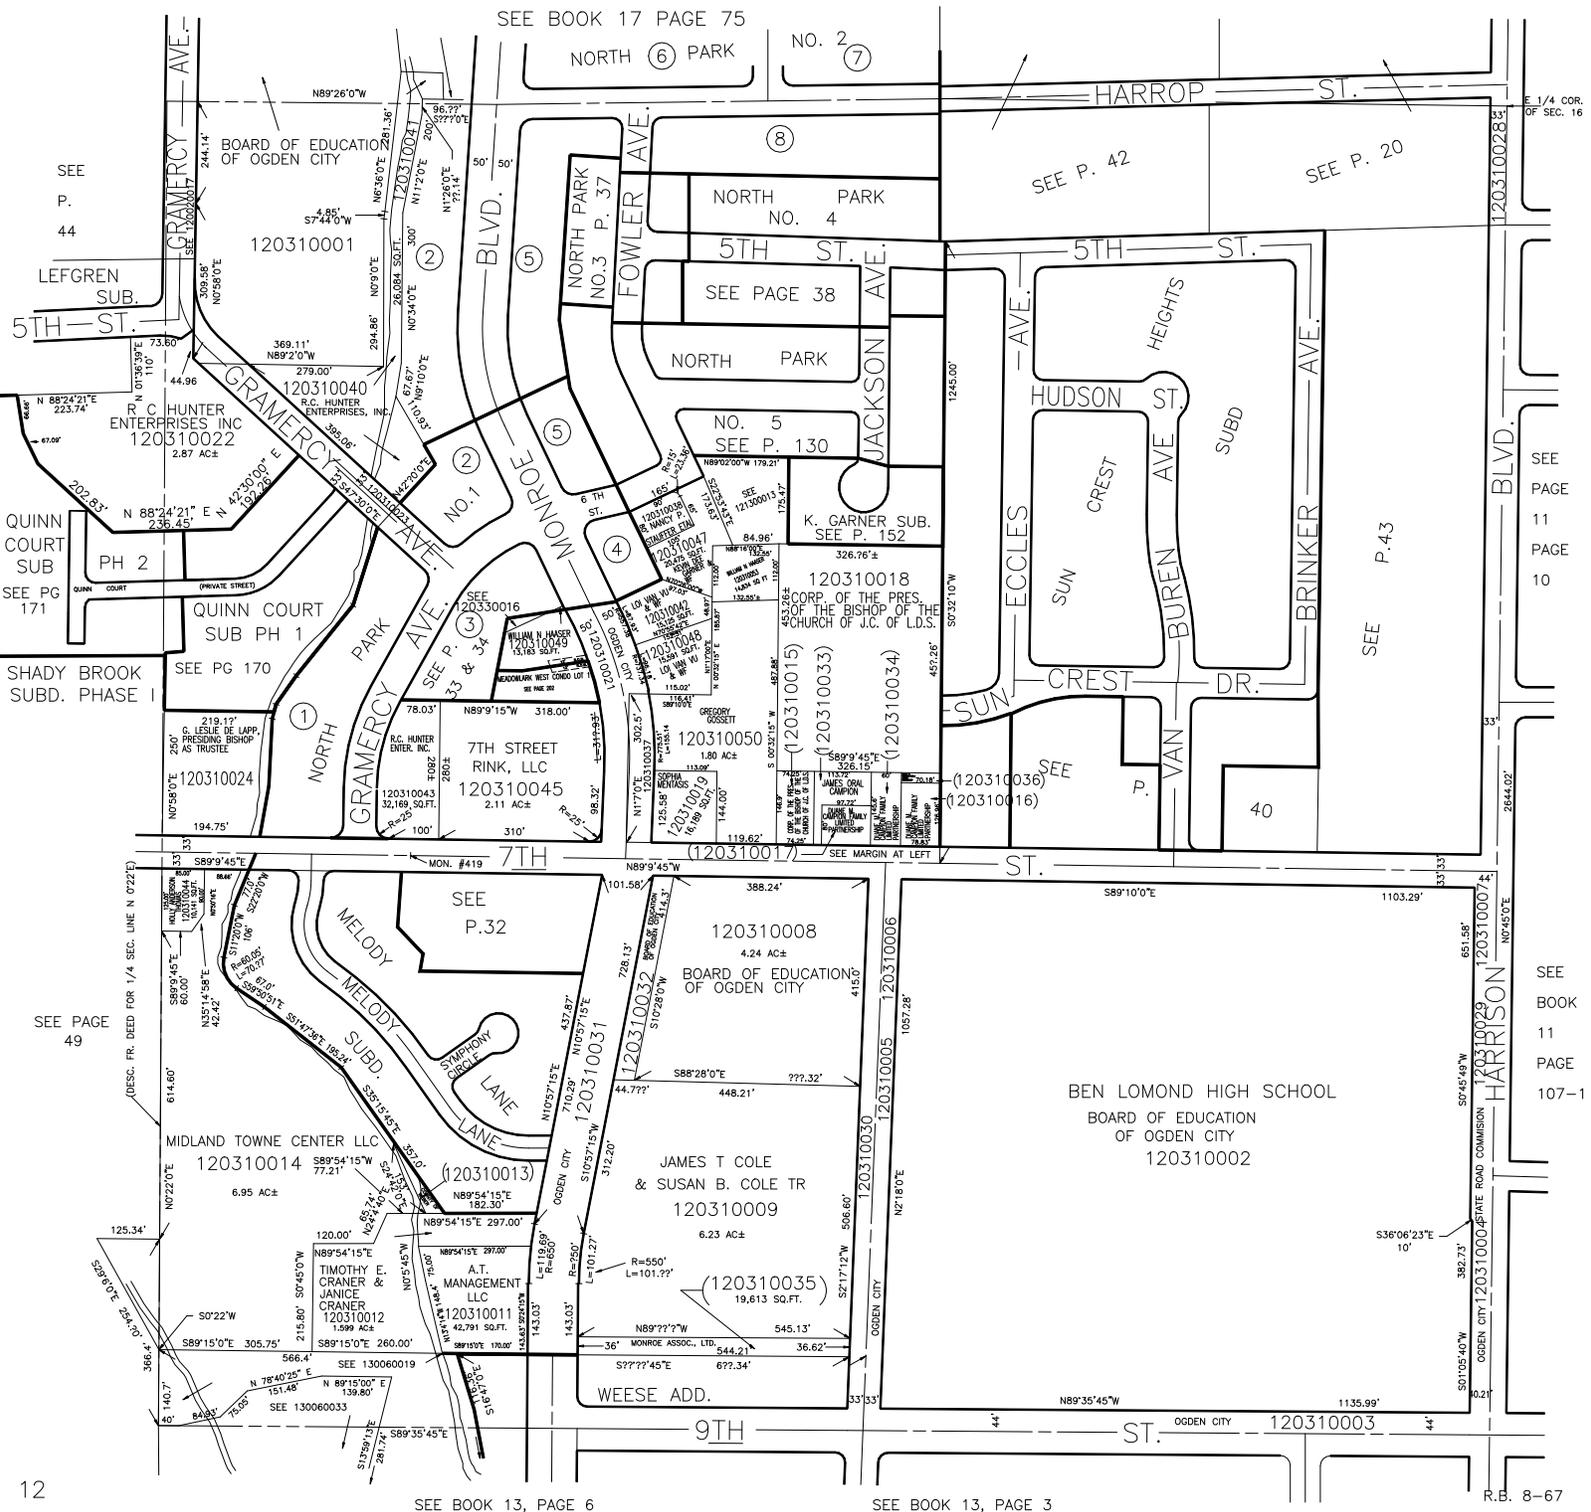

SEE P. 44  
LEFGREN SUB.  
QUINN COURT SUB  
SEE PG 171  
SHADY BROOK SUBD. PHASE I

SEE PAGE 49  
DESC. FR. DEED FOR 1/4 SEC. LINE N 0722'

12

SEE BOOK 13, PAGE 6

SEE BOOK 13, PAGE 3

R.B. 8-67

E 1/4 COR. OF SEC. 16

SEE PAGE 11  
PAGE 10

SEE BOOK 11  
PAGE 107-1

SEE P. 42

SEE P. 20

SEE P. 43

SEE

SEE MARGIN AT LEFT

SEE

SEE

SEE

SEE

SEE

SEE

SEE

SEE

SEE

SEE