


THE S.E. 1/4 OF SECTION 16, T.6N.,R.1W., S.L.B.&M.

TAXING UNIT: 25

IN OGDEN CITY  
SCALE 1" = 200'

CENTRAL WEBER SEWER IMPROVEMENT DISTRICT

\* NAME CHANGED 12/15/77  
REG. 7/22/80 (1361-1594)

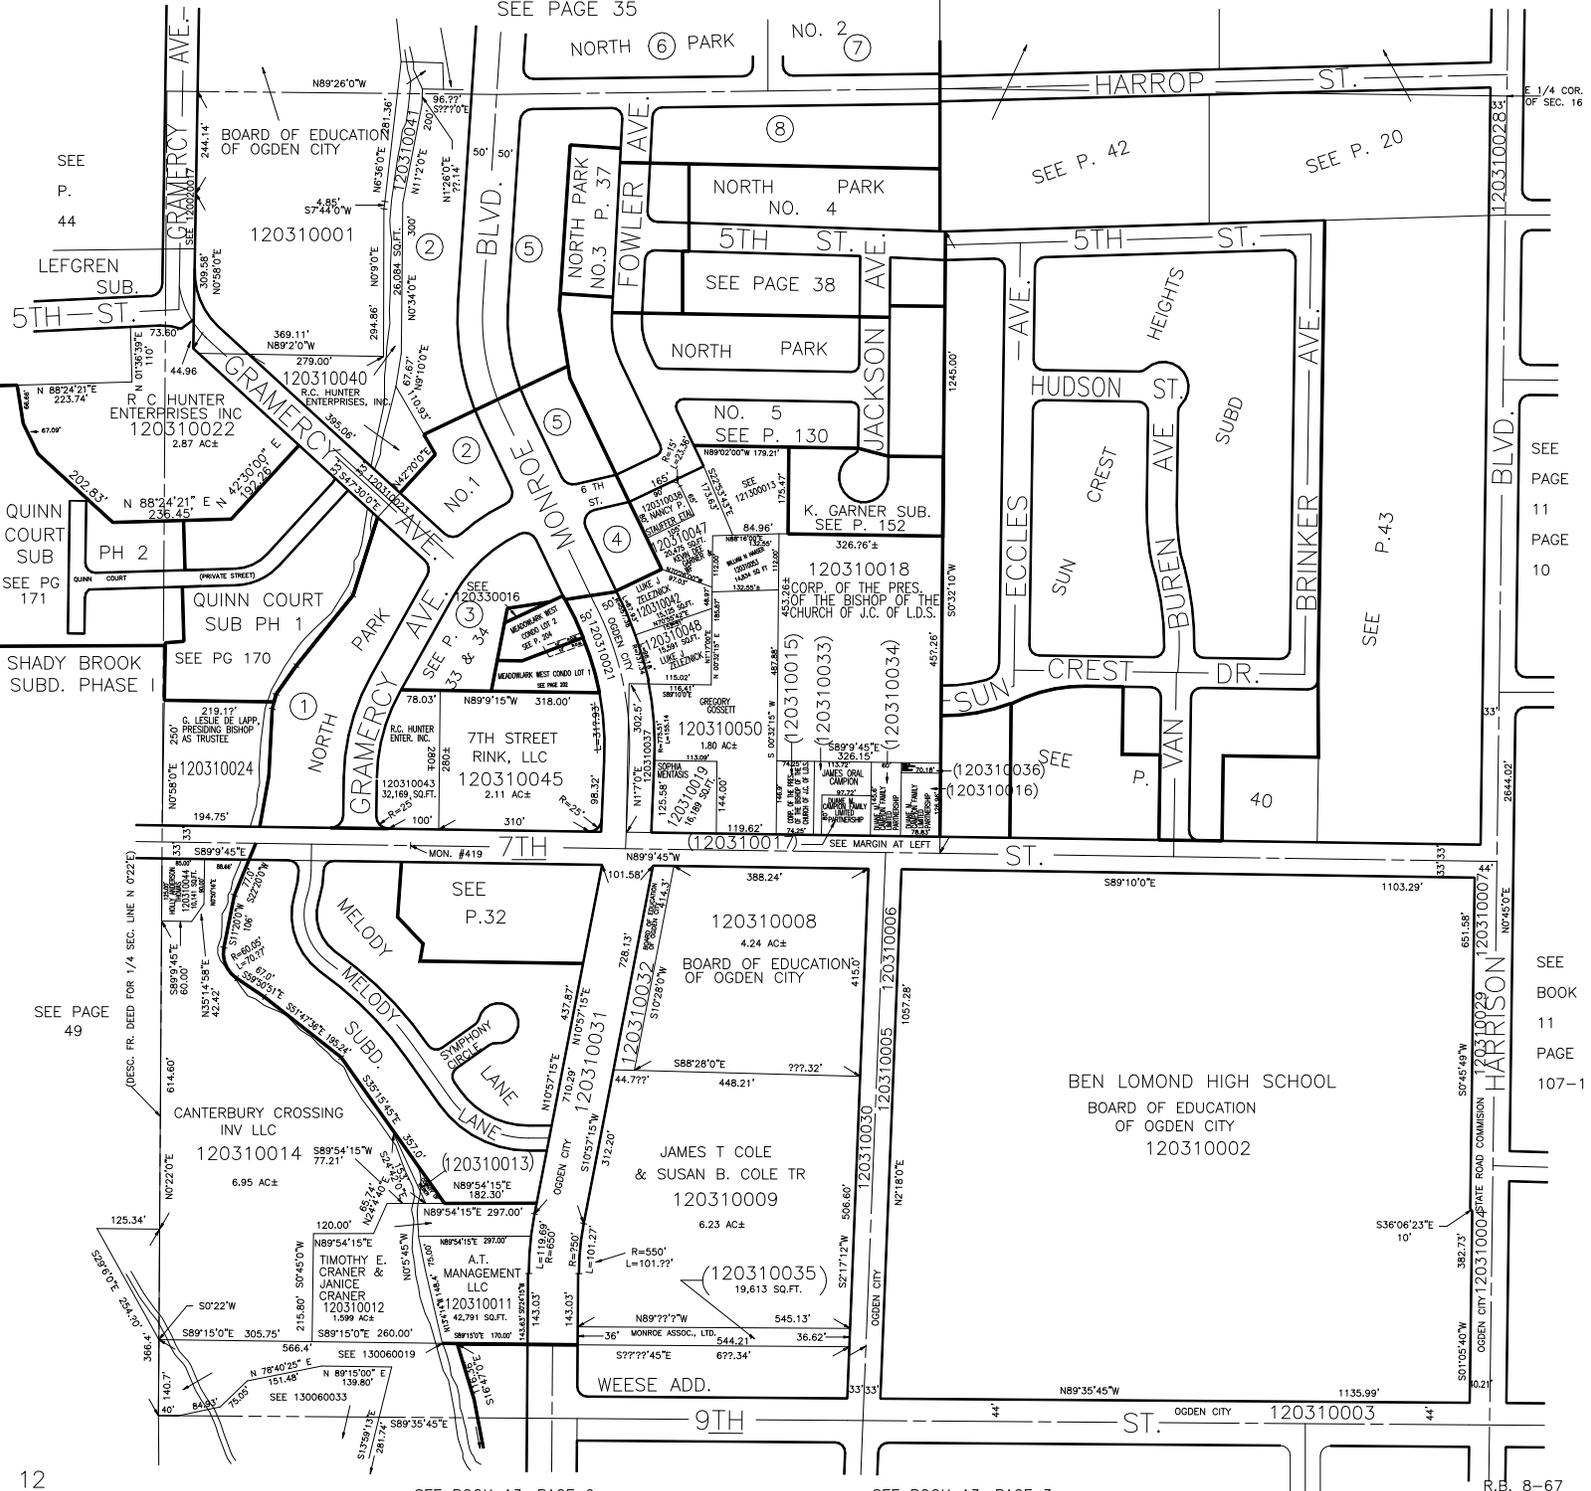

E 1/4 COR. OF SEC. 16

SEE PAGE 11  
PAGE 10

SEE BOOK 11  
PAGE 107-1

SEE P. 43

SEE P. 42

SEE P. 20

SEE P. 44

LEFGREN SUB.

QUINN COURT SUB

SEE PG 171

SHADY BROOK SUBD. PHASE I

SEE PG 170

SEE PAGE 49

CANTERBURY CROSSING INV LLC

120310014

6.95 AC±

TIMOTHY E. & JANICE CRANER

120310012


SEE 130060019

SEE 130060033

SEE PAGE 35

NORTH PARK NO. 2

NORTH PARK NO. 7

NORTH PARK NO. 8

NORTH PARK NO. 4

SEE PAGE 38

NORTH PARK

NO. 5 SEE P. 130

K. GARNER SUB. SEE P. 152

120310018

CORP. OF THE PRES. OF THE BISHOP OF THE CHURCH OF J.C. OF L.D.S.

120310015

120310033

120310034

120310050

120310019

120310017

120310008

4.24 AC±

BOARD OF EDUCATION OF OGDEN CITY

120310009

6.23 AC±

JAMES T COLE & SUSAN B. COLE TR

120310035

19,613 SQ.FT.

WEESE ADD.

SEE MARGIN AT LEFT


































