

THE S.E. 1/4 OF SECTION 16, T.6N.,R.1W., S.L.B.&M.


TAXING UNIT: 25

IN OGDEN CITY

SCALE 1" = 200'

CENTRAL WEBER SEWER IMPROVEMENT DISTRICT

* NAME CHANGED 12/15/77
REG. 7/22/80 (1361-1594)

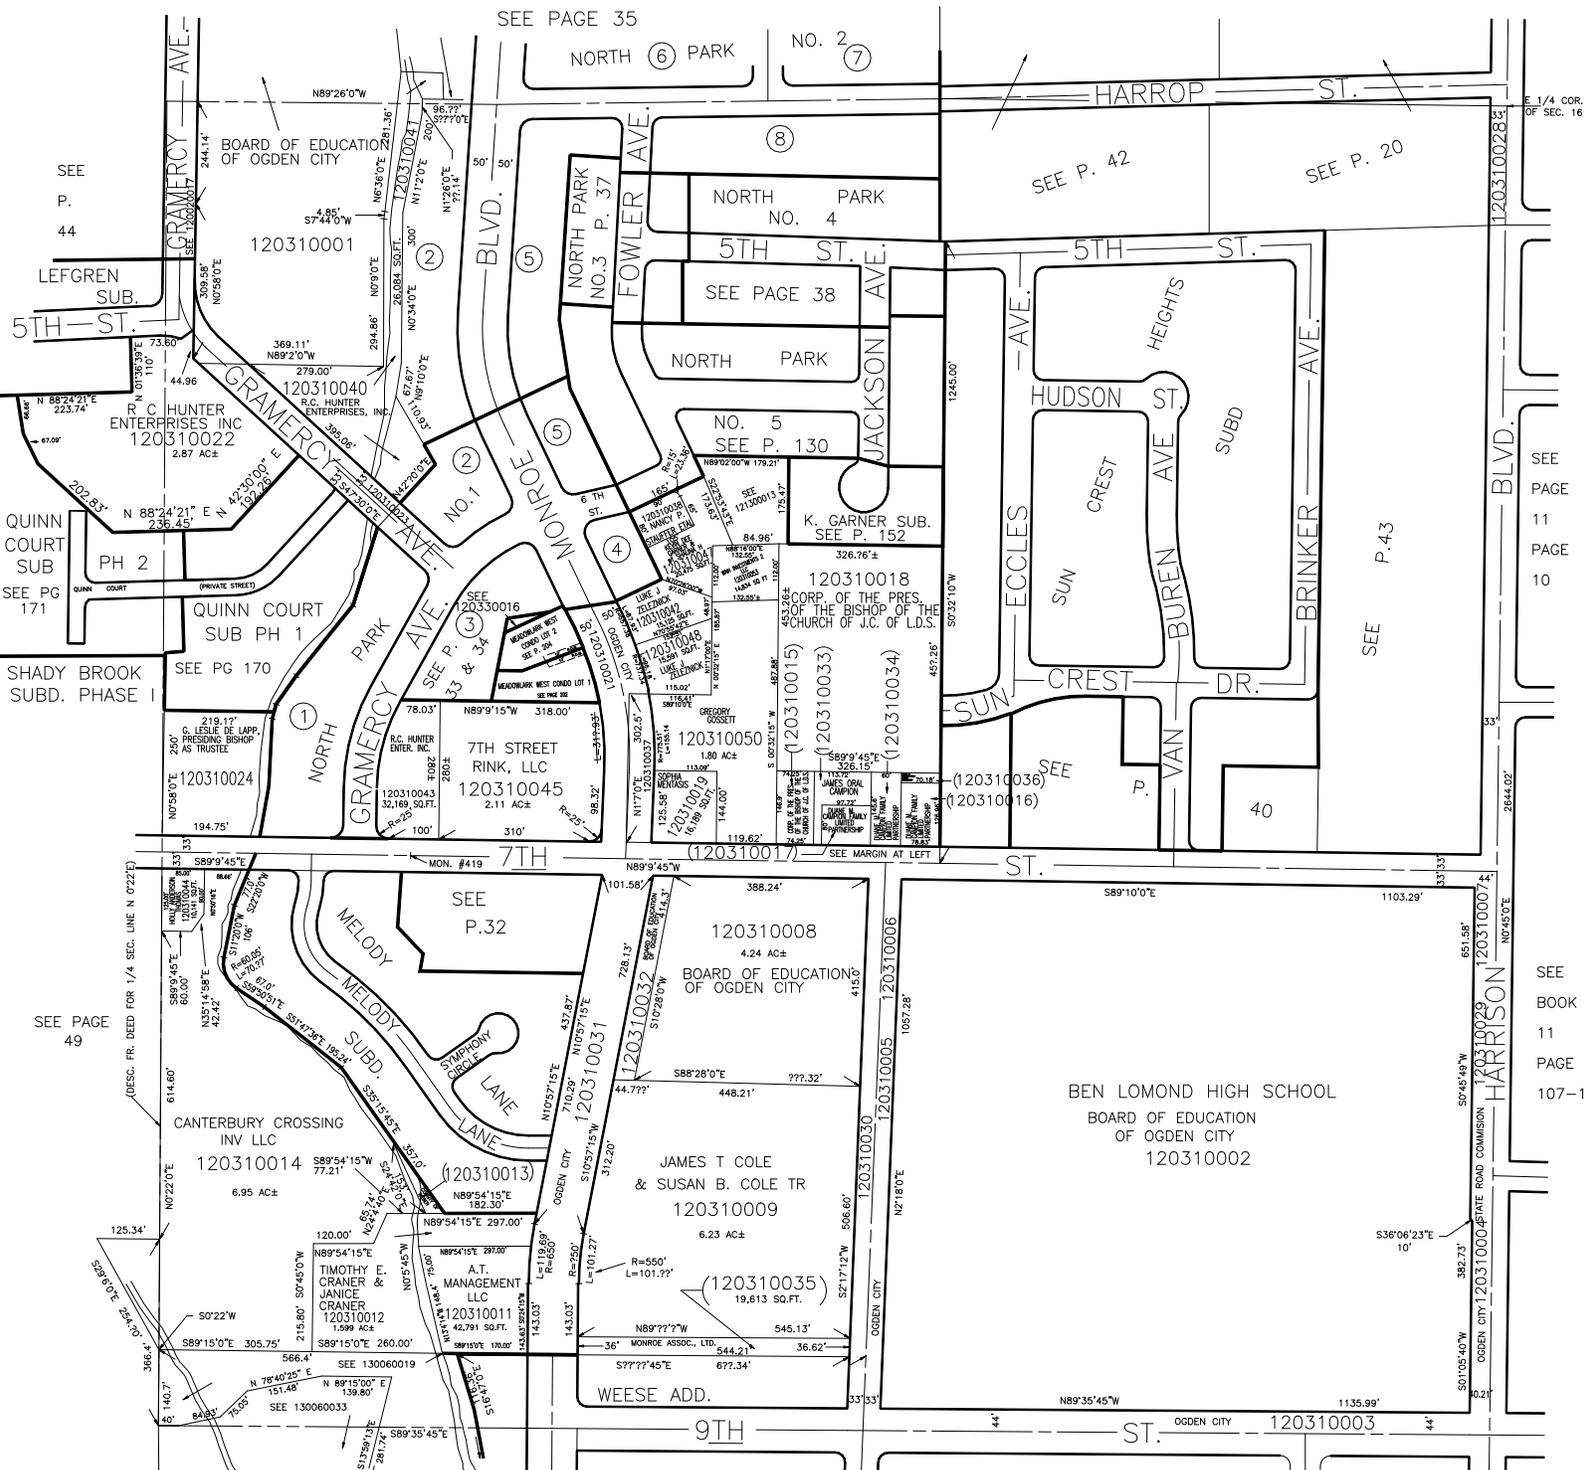

SEE PAGE 44
SEE PAGE 171
SEE PAGE 170
SEE PAGE 49
SEE PAGE 32
SEE PAGE 38
SEE PAGE 42
SEE PAGE 20
SEE PAGE 11
SEE PAGE 10
SEE PAGE 40
SEE PAGE 11
SEE PAGE 107-1
SEE BOOK 13, PAGE 6
SEE BOOK 13, PAGE 3
R.B. 8-67