

PART OF S.E. 1/4 OF SECTION 16, T.6N., R.1W., S.L.B. & M.  
**SUN CREST HEIGHTS SUBDIVISION**  
 LOTS 1-9, 25-50 & 55-64


TAXING UNIT: 25

SEE P. 42

IN OGDEN CITY  
 SCALE 1" = 50'

SEE P. 20

3' HOLDING STRIP ASSESSED AS  
 SEC. LAND NOT A PART OF SUB.

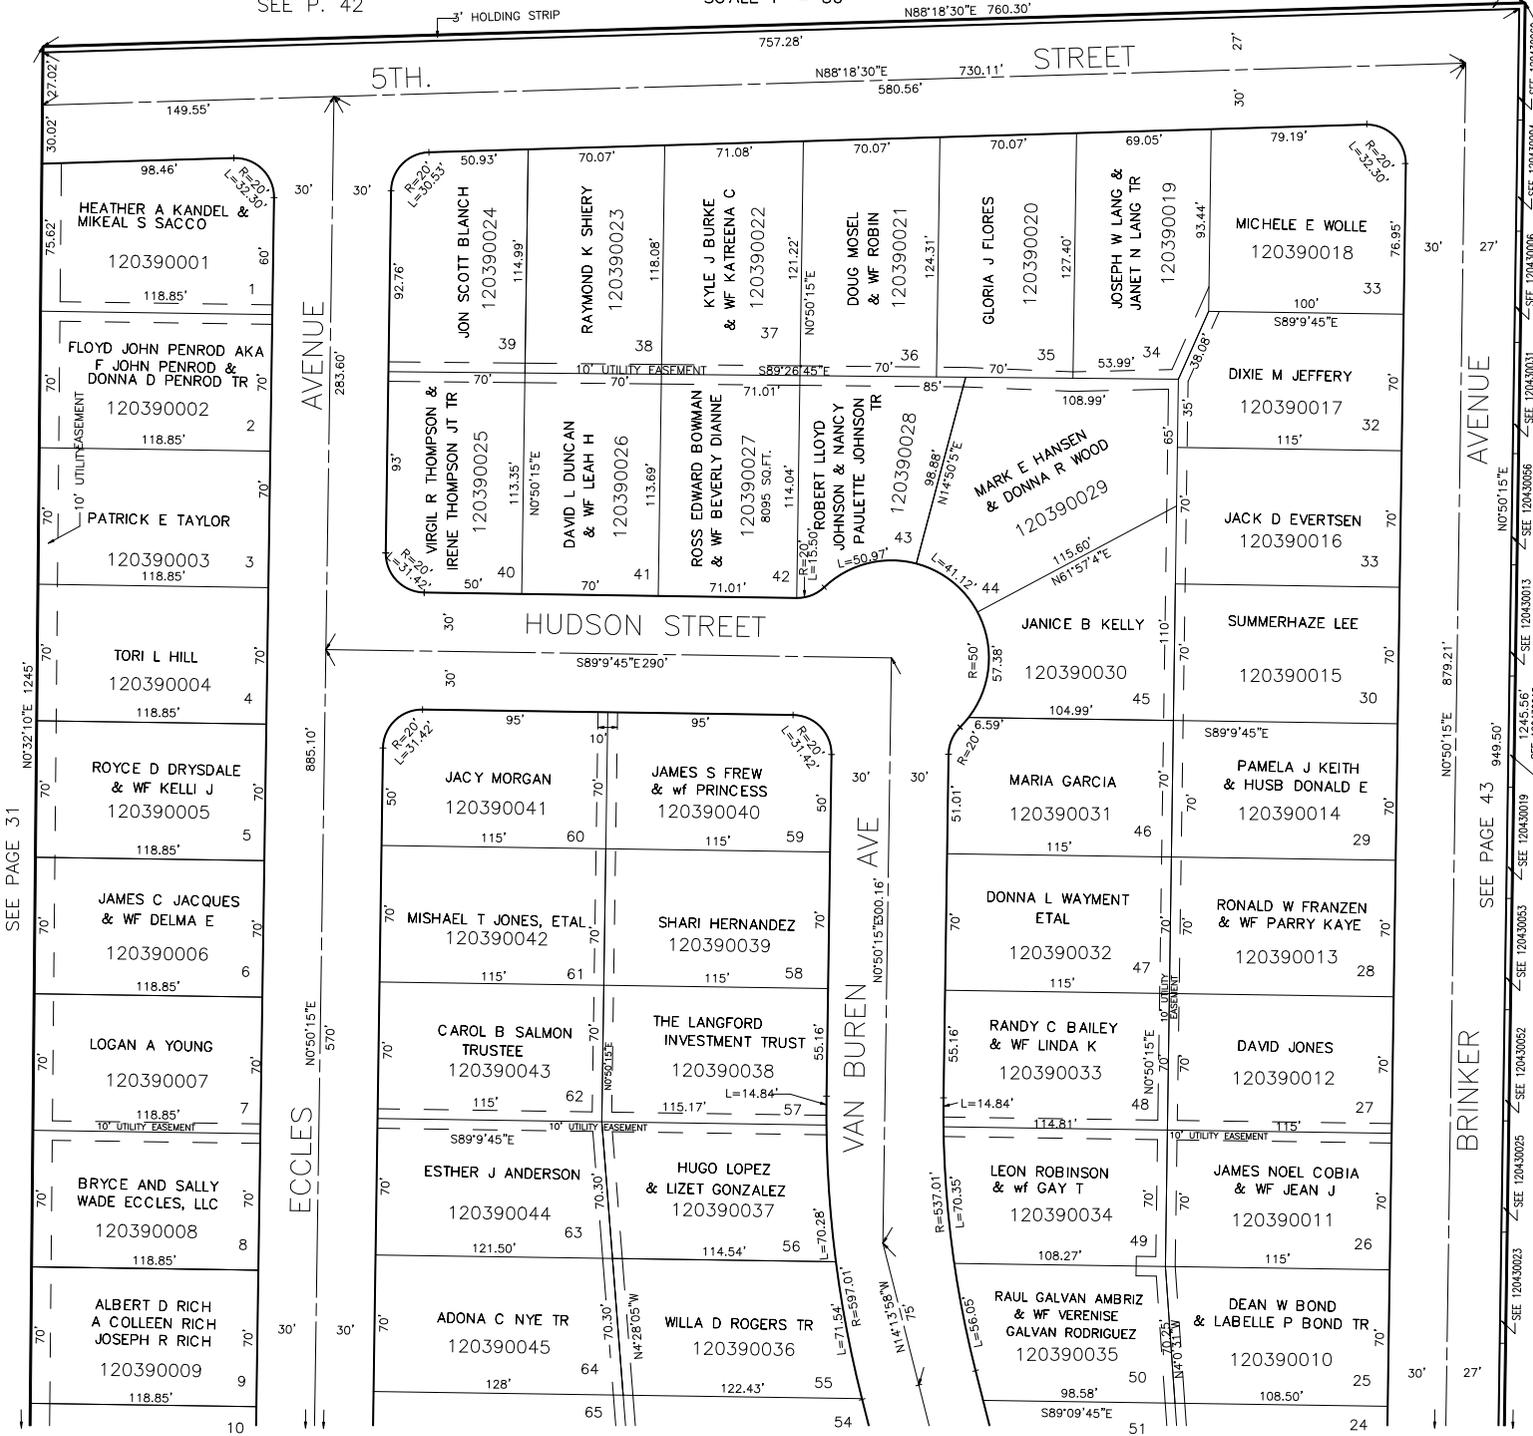

SEE PAGE 31

SEE PAGE 43

SEE 120430001  
 SEE 120430004  
 SEE 120430006  
 SEE 120430003  
 SEE 120430008  
 SEE 120430013  
 SEE 120430015  
 SEE 120430019  
 SEE 120430025  
 SEE 120430027  
 SEE 120430028  
 SEE 120430029  
 SEE 120430030  
 SEE 120430031  
 SEE 120430032  
 SEE 120430033  
 SEE 120430034  
 SEE 120430035