

PART OF S.E. 1/4 OF SEC. 16, T.6N., R.1W., S.L.B. & M.

SUN CREST HEIGHTS SUBDIVISION


LOTS 10-24, 51-54 & 65-67

TAXING UNIT: 25

IN OGDEN CITY

SCALE 1" = 50'

SEE PAGE 39

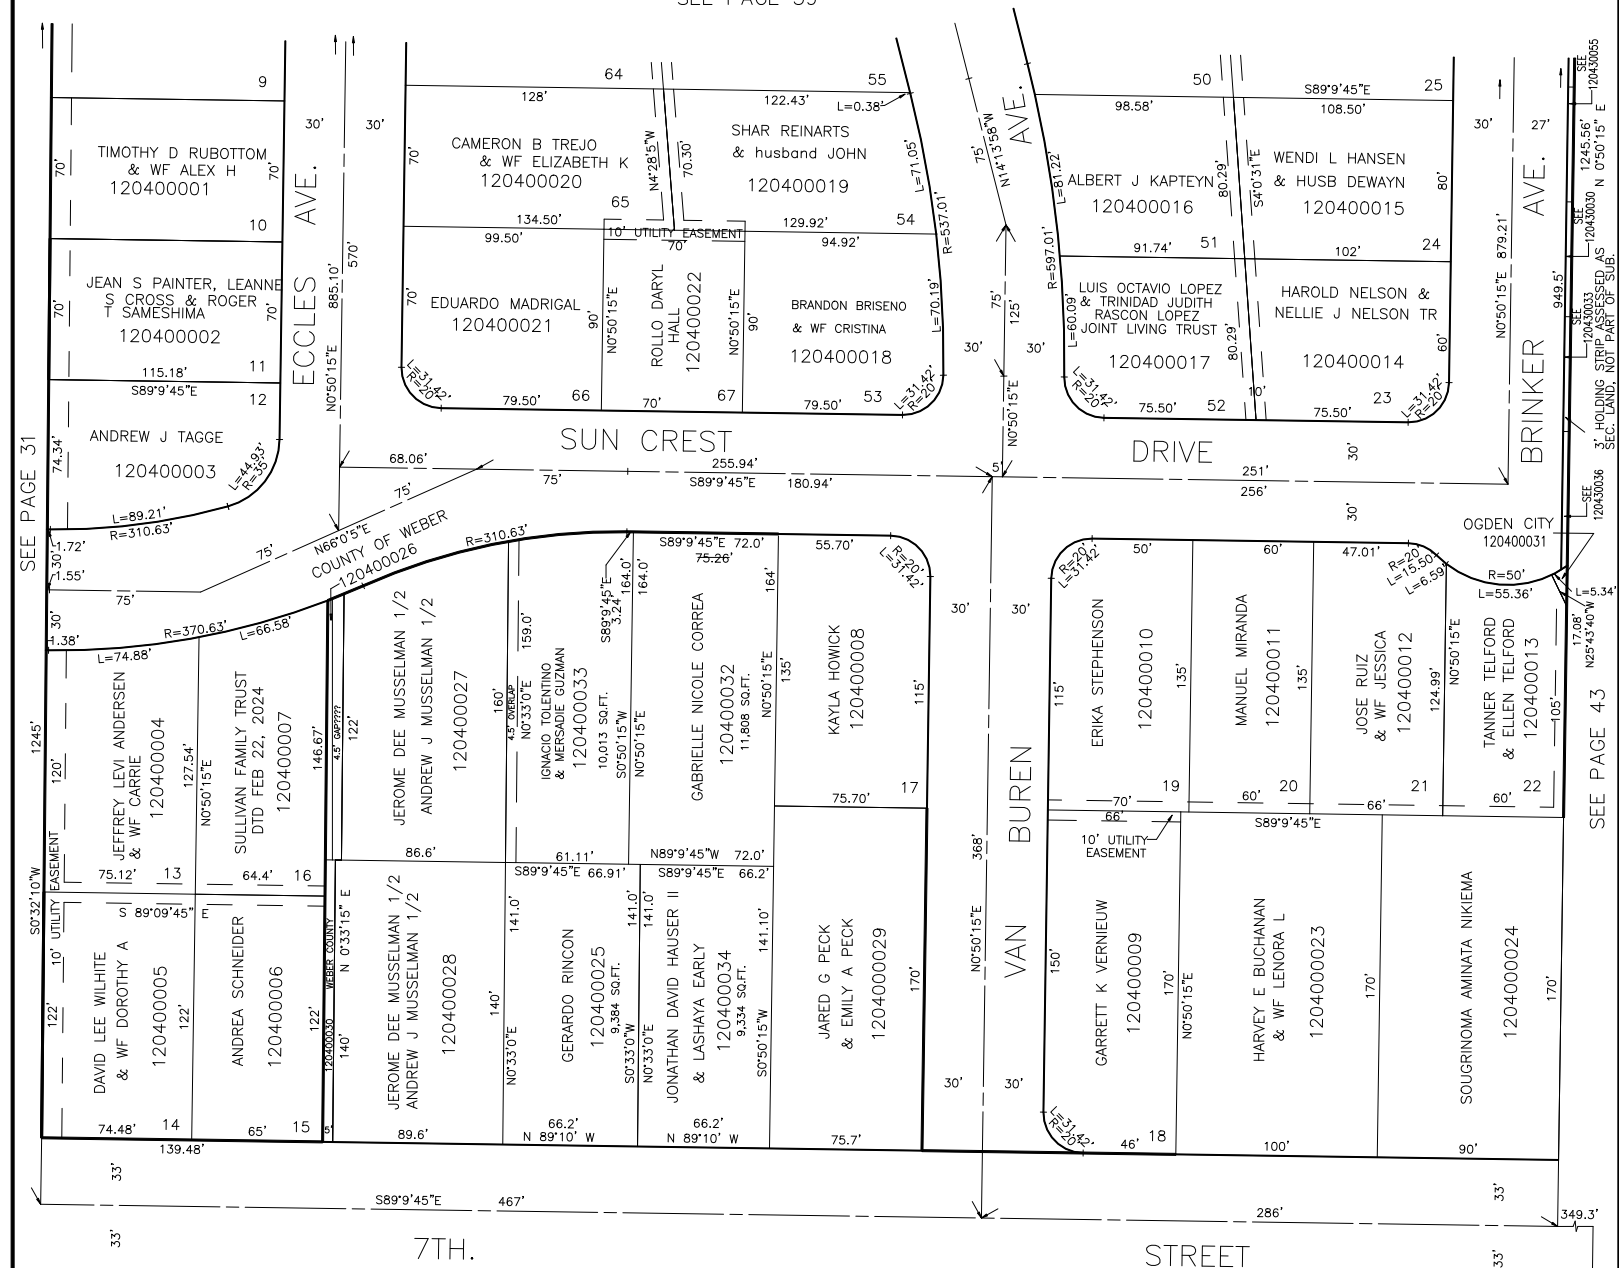

5' UTILITY & DRAINAGE EASEMENTS EACH
SIDE OF PROPERTY LINES AS INDICATED
BY DASHED LINES EXCEPT AS OTHERWISE
SHOWN.

SEE PAGE 31

FOR COMPLETE ENG DATA SEE
ORIGINAL DEDICATION PLAT IN
BOOK 10, PAGE 57 OF RECORDS.

FOR TAX PURPOSES ONLY

LK 9-97
 S.E. COR.
 S.E. 1/4 SEC. 16