

PART OF EAST 1/2

SECTION 16, T. 6N., R. 1 W., S.L.B.&M.

IN OGDEN CITY

SCALE 1" = 50'

TAXING UNIT 25

PREFIX 12-042

CENTRAL WEBER SEWER IMPROVEMENT DISTRICT


SHERWOOD PARK ADDITION NO. 4

SHERWOOD PARK ADDITION NO. 5

P. 8

P. 7

S. 88°52'W. 906.46'

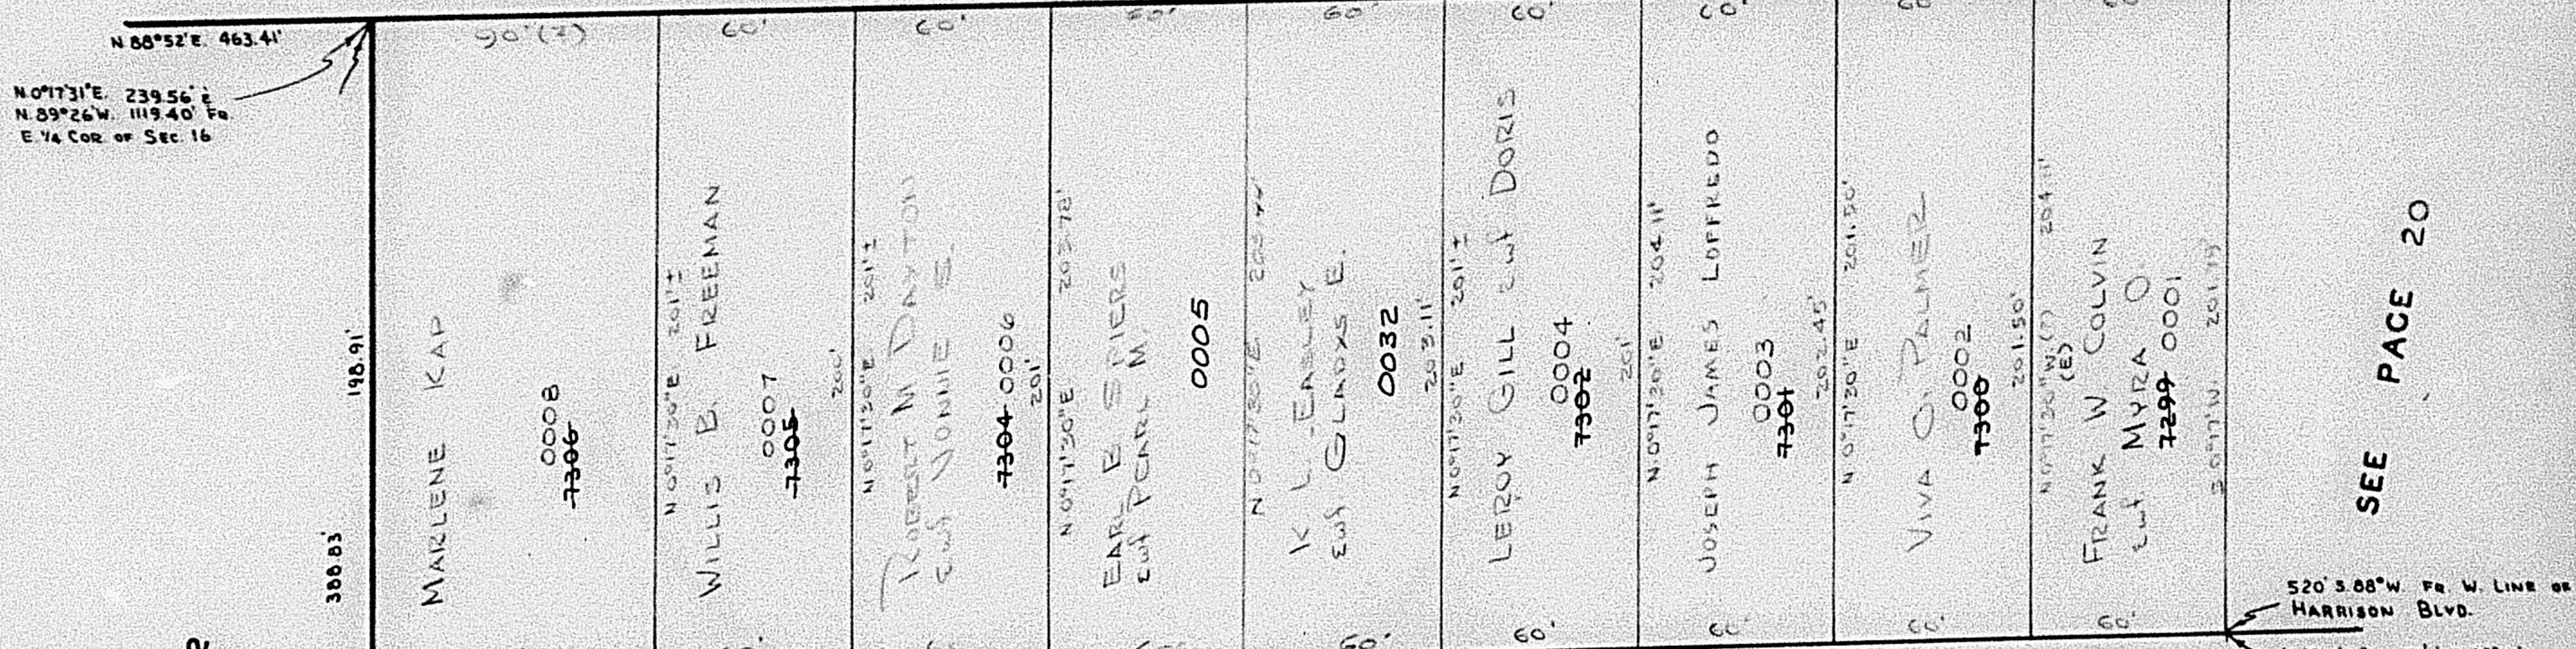

SEE PAGE 20

520' 5.88" W. FR. W. LINE OF HARRISON BLVD.
N. 0°17'31"E. 75' ± 5.88" W. 553' FR. E. 1/4 COR. OF SEC. 16


HARROP ST.

ST.

5.88°33'W OGDEN CITY FOLLOWS 7355

N. 89°26'W. 33' North 23.84' ± 5.88°33'W 546.15' FR. E. 1/4 COR. OF SEC. 16

E 1/4 COR. OF SEC. 16

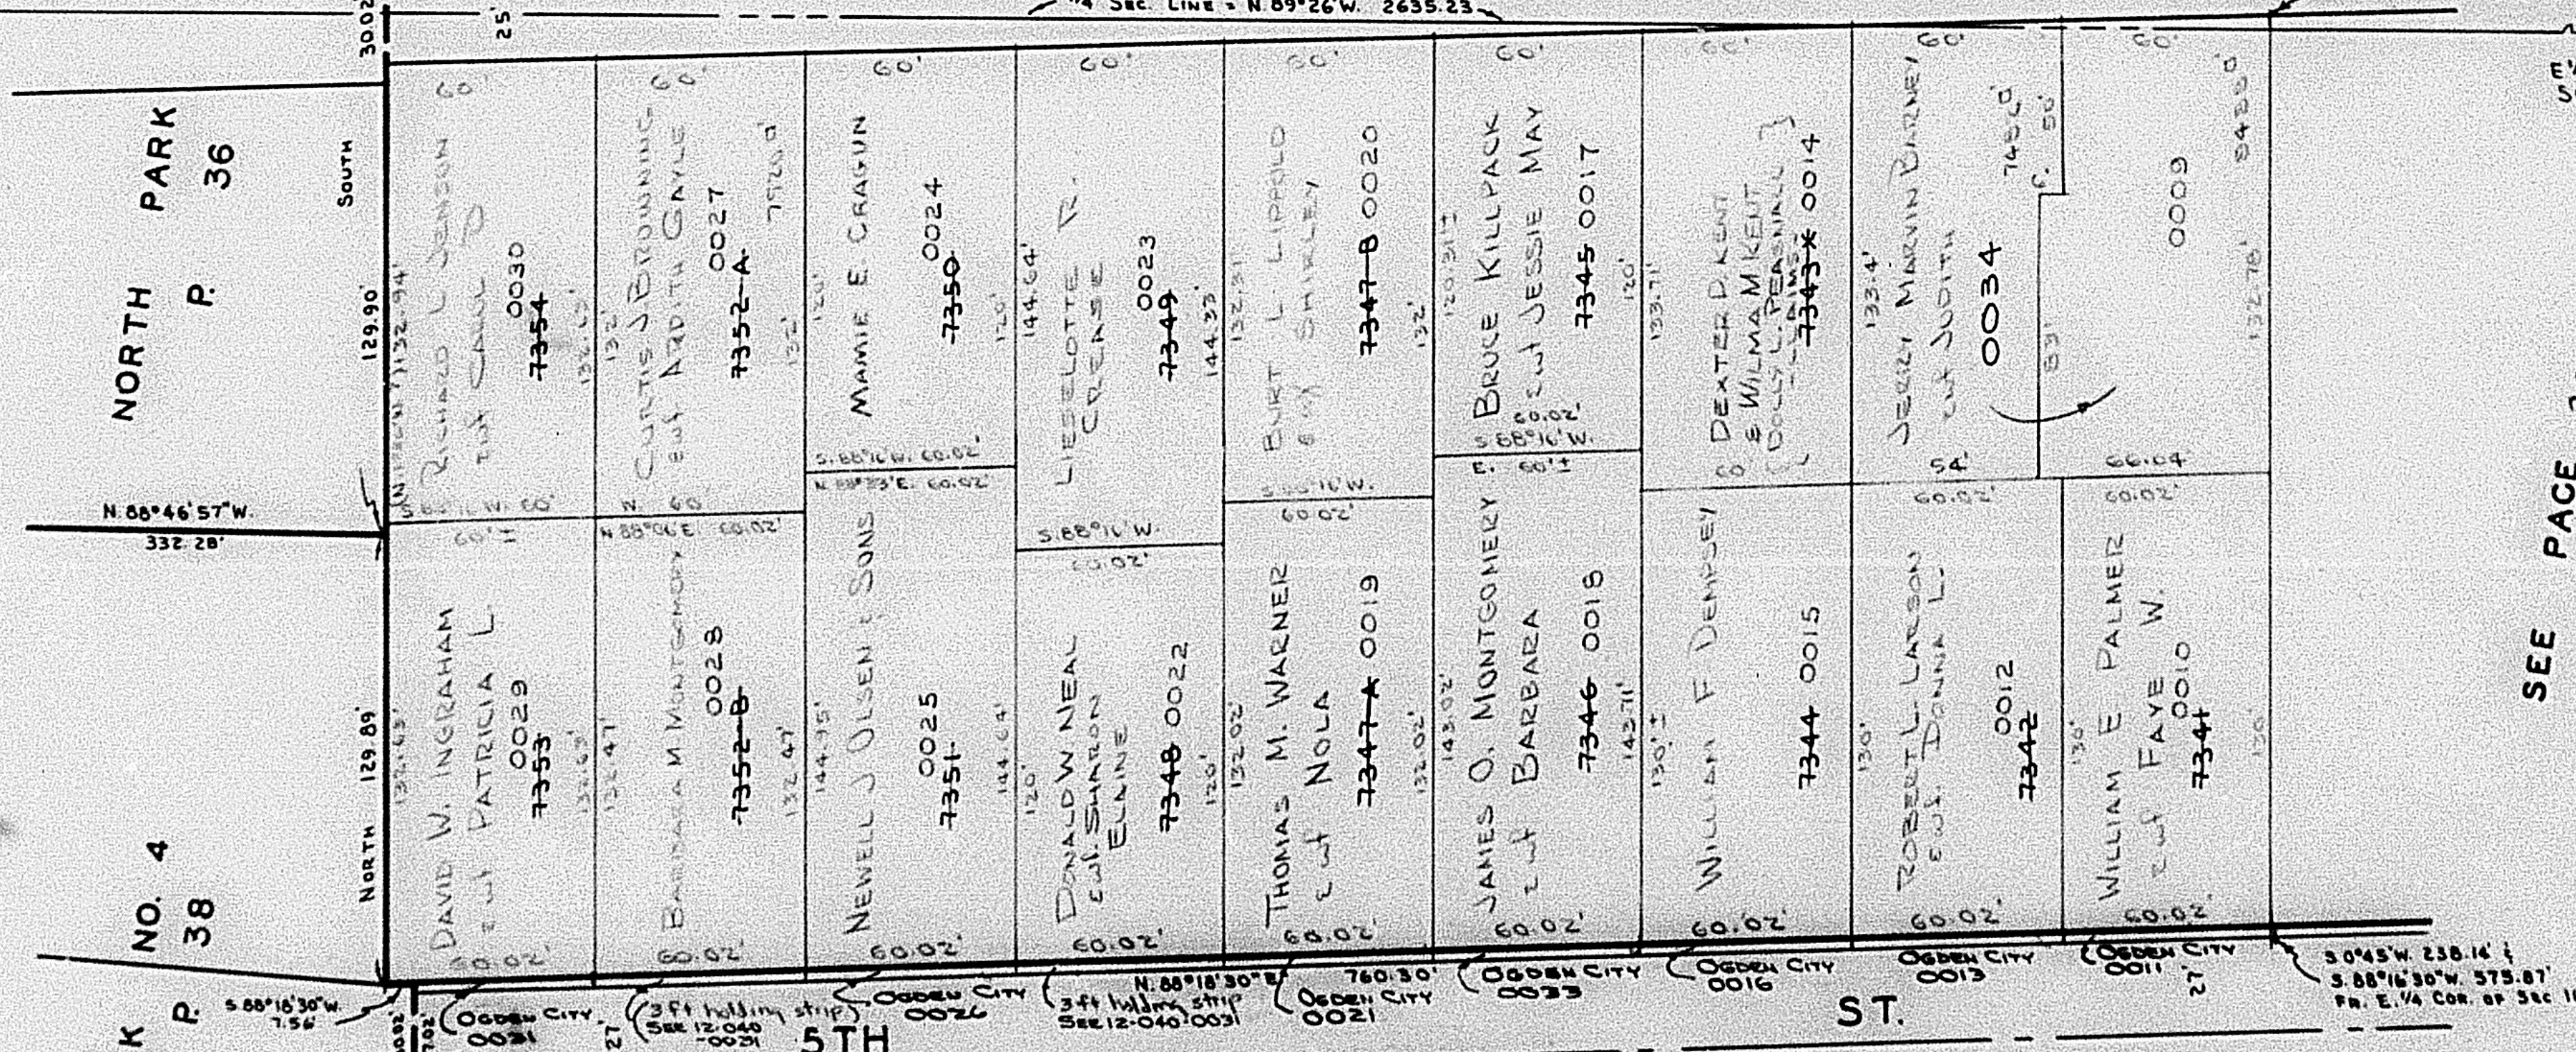

SEE PAGE 20

50°45'W. 238.14' ± 5.88°16'30"W. 575.81' FR. E. 1/4 COR. OF SEC. 16

SUN CREST HEIGHTS SUBDIVISION

P. 39