

PART OF EAST 1/2 SECTION 16, T.6N., R.1W., S.L.B. & M.


PREFIX:12-042

TAXING UNIT: 25

IN OGDEN CITY SCALE 1" = 50'

SHERWOOD PARK ADDITION NO. 4

SHERWOOD PARK ADDITION NO. 5 PAGE 8

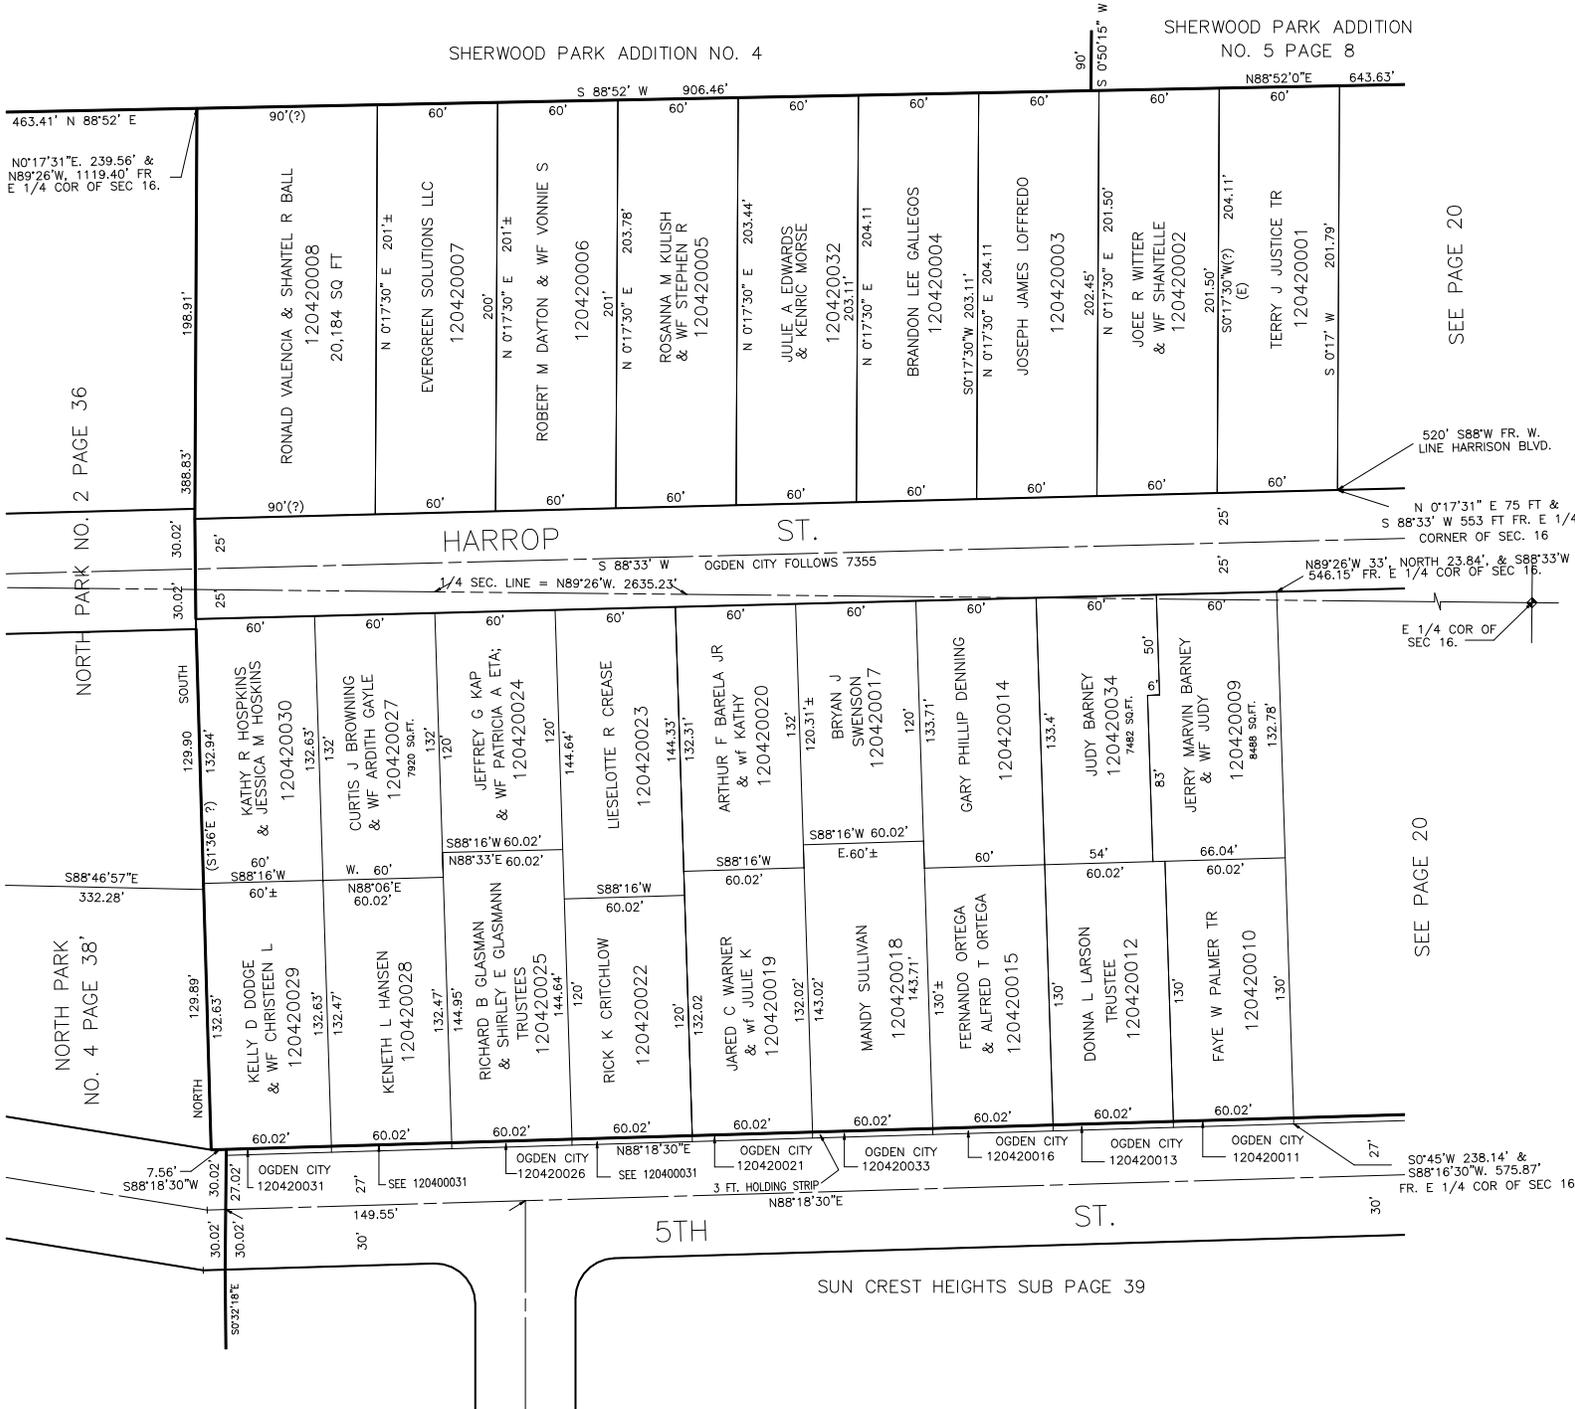

SEE PAGE 20

520' S88°W FR. W. LINE HARRISON BLVD.

N 0°17'31" E 75 FT & S 88°33' W 553 FT FR. E 1/4 CORNER OF SEC. 16

N89°26'W 33' NORTH 23.84' & S88°33'W 546.15' FR. E 1/4 COR OF SEC 15.

E 1/4 COR OF SEC 16.

SEE PAGE 20

S0°45'W 238.14' & S88°16'30"W. 575.87' FR. E 1/4 COR OF SEC 16.