

PART OF EAST 1/2
SECTION 16, T.6N., R.1W., S.L.B. & M.

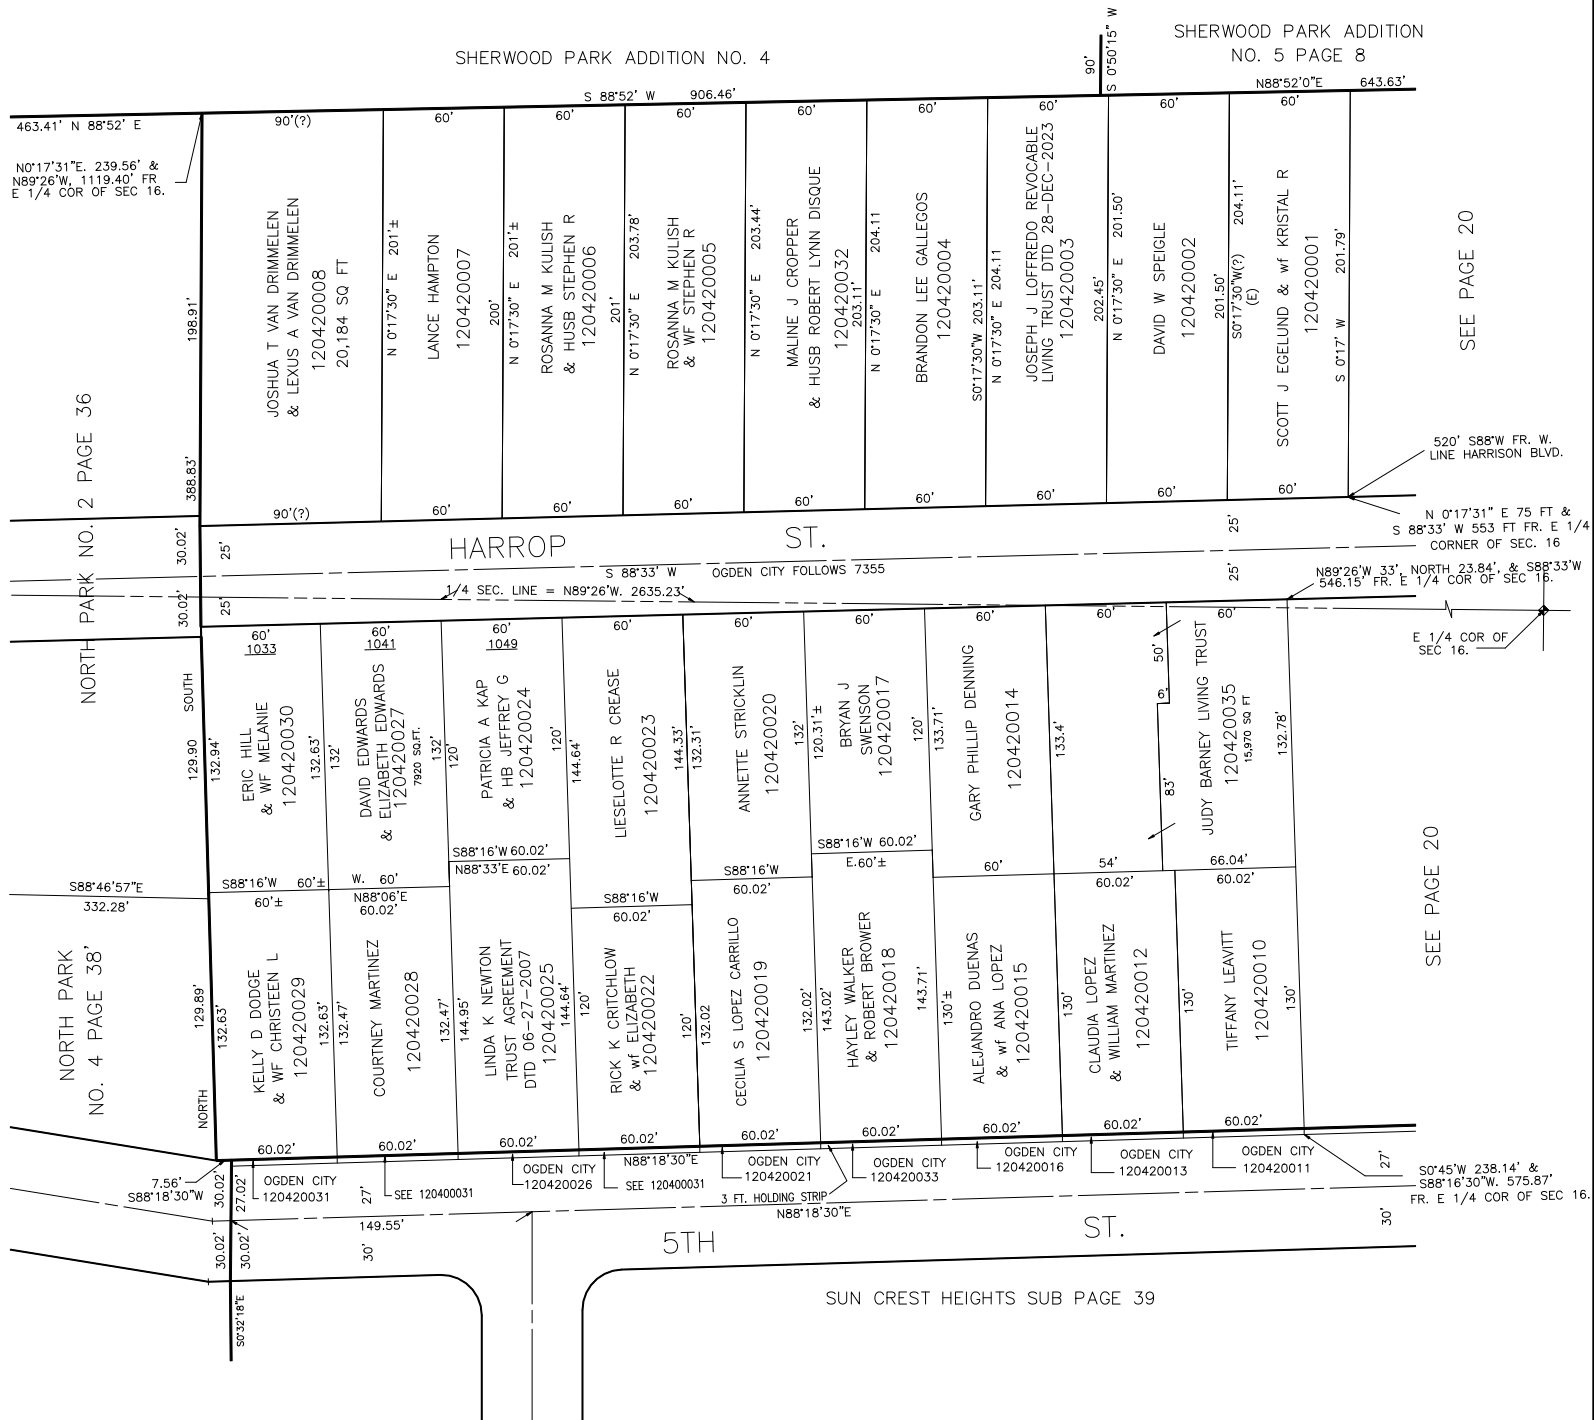
IN OGDEN CITY

PREFIX:12-042

TAXING UNIT: 25

SCALE 1" = 50'

SHERWOOD PARK ADDITION NO. 4

SHERWOOD PARK ADDITION
NO. 5 PAGE 8

SEE PAGE 20

520' S88°W FR. W.
LINE HARRISON BLVD.N 0°17'31" E 75 FT &
S 88°33' W 553 FT FR. E 1/4
CORNER OF SEC. 16N89°26'W 33' NORTH 23.84' & S88°33'W
546.15' FR. E 1/4 COR OF SEC. 16.E 1/4 COR OF
SEC. 16.

SEE PAGE 20

S0°45'W 238.14' &
S88°16'30"W 575.87'
FR. E 1/4 COR OF SEC. 16.

FOR TAX PURPOSES ONLY

LK 09-97