

PART OF S.E. 1/4
SECTION 16, T. 6 N., R. 1 W., S.L.B. & M.

TAXING UNIT: 25

IN OGDEN CITY

PREFIX: 12-043

SCALE 1" = 60'

CENTRAL WEBER SEWER IMPROVEMENT DISTRICT

E. 1/4 COR. OF SEC. 16
T. 6 N., R. 1 W.

* DATA BASED ON ORIGINAL PLAT OF SUN CREST HEIGHTS SUB.


SEE BELOW AT RIGHT

{ See 12-040-0031 }
344' holding strip

HEIGHTS SUBD. P. 40

BRINKER AVE.

SUN CREST

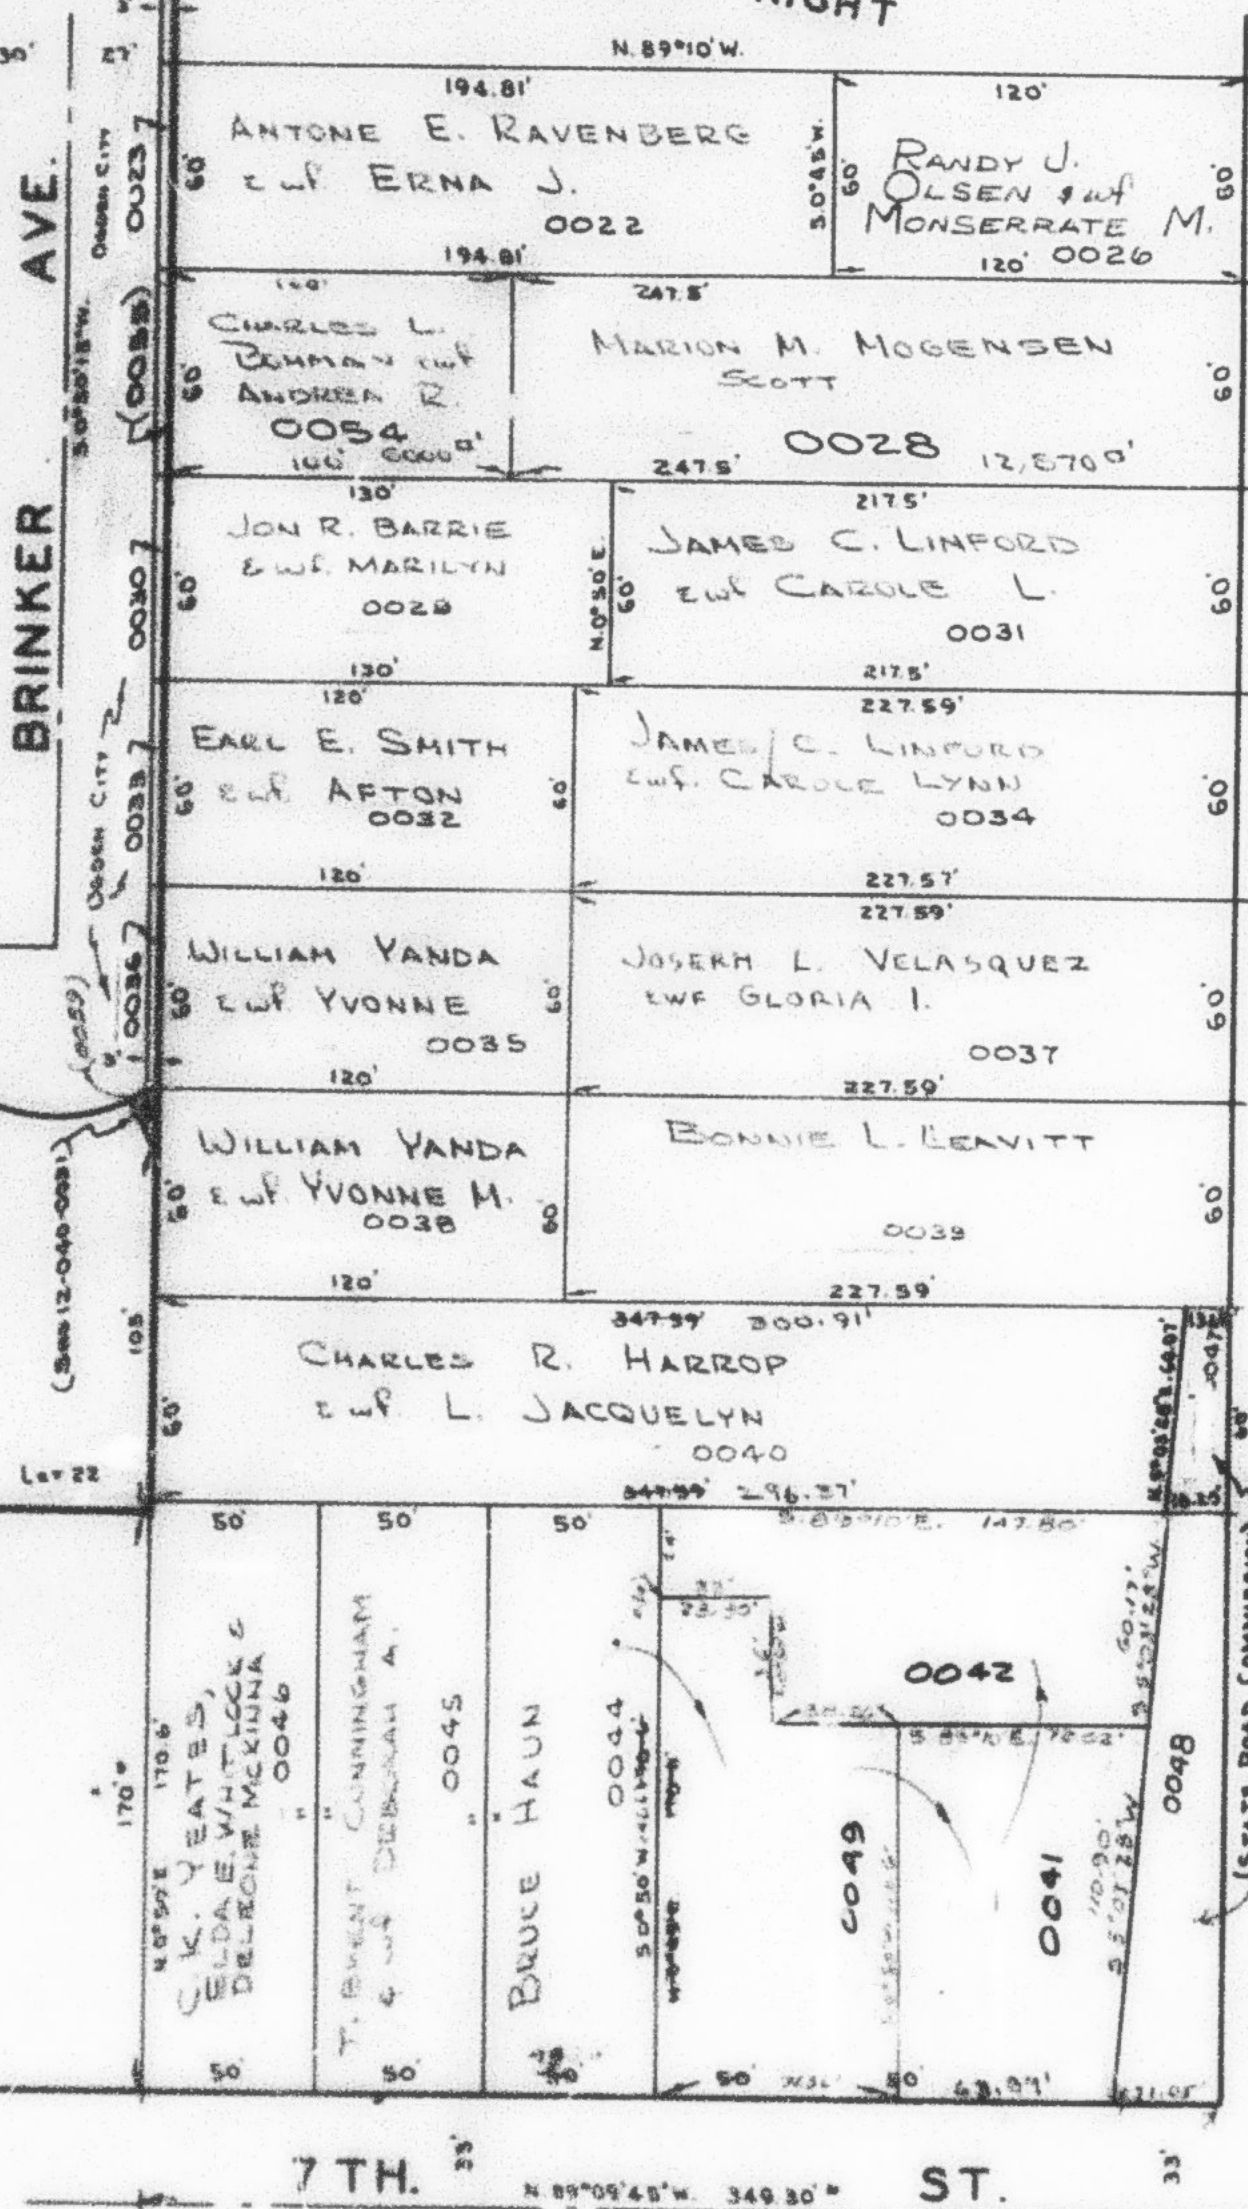

BLVD.

HARRISON

AVE.

BRINKER

BLVD.

HARRISON

PAGE 107-1

SEE BOOK II

SEE ABOVE AT LEFT