


N.E. 1/4 OF S.W. 1/4
SECTION 16, T.6N., R.1W., S.L.B.&M.

IN OGDEN CITY
SCALE 1" = 100'
SEE PAGE 21

TAXING UNIT: 25

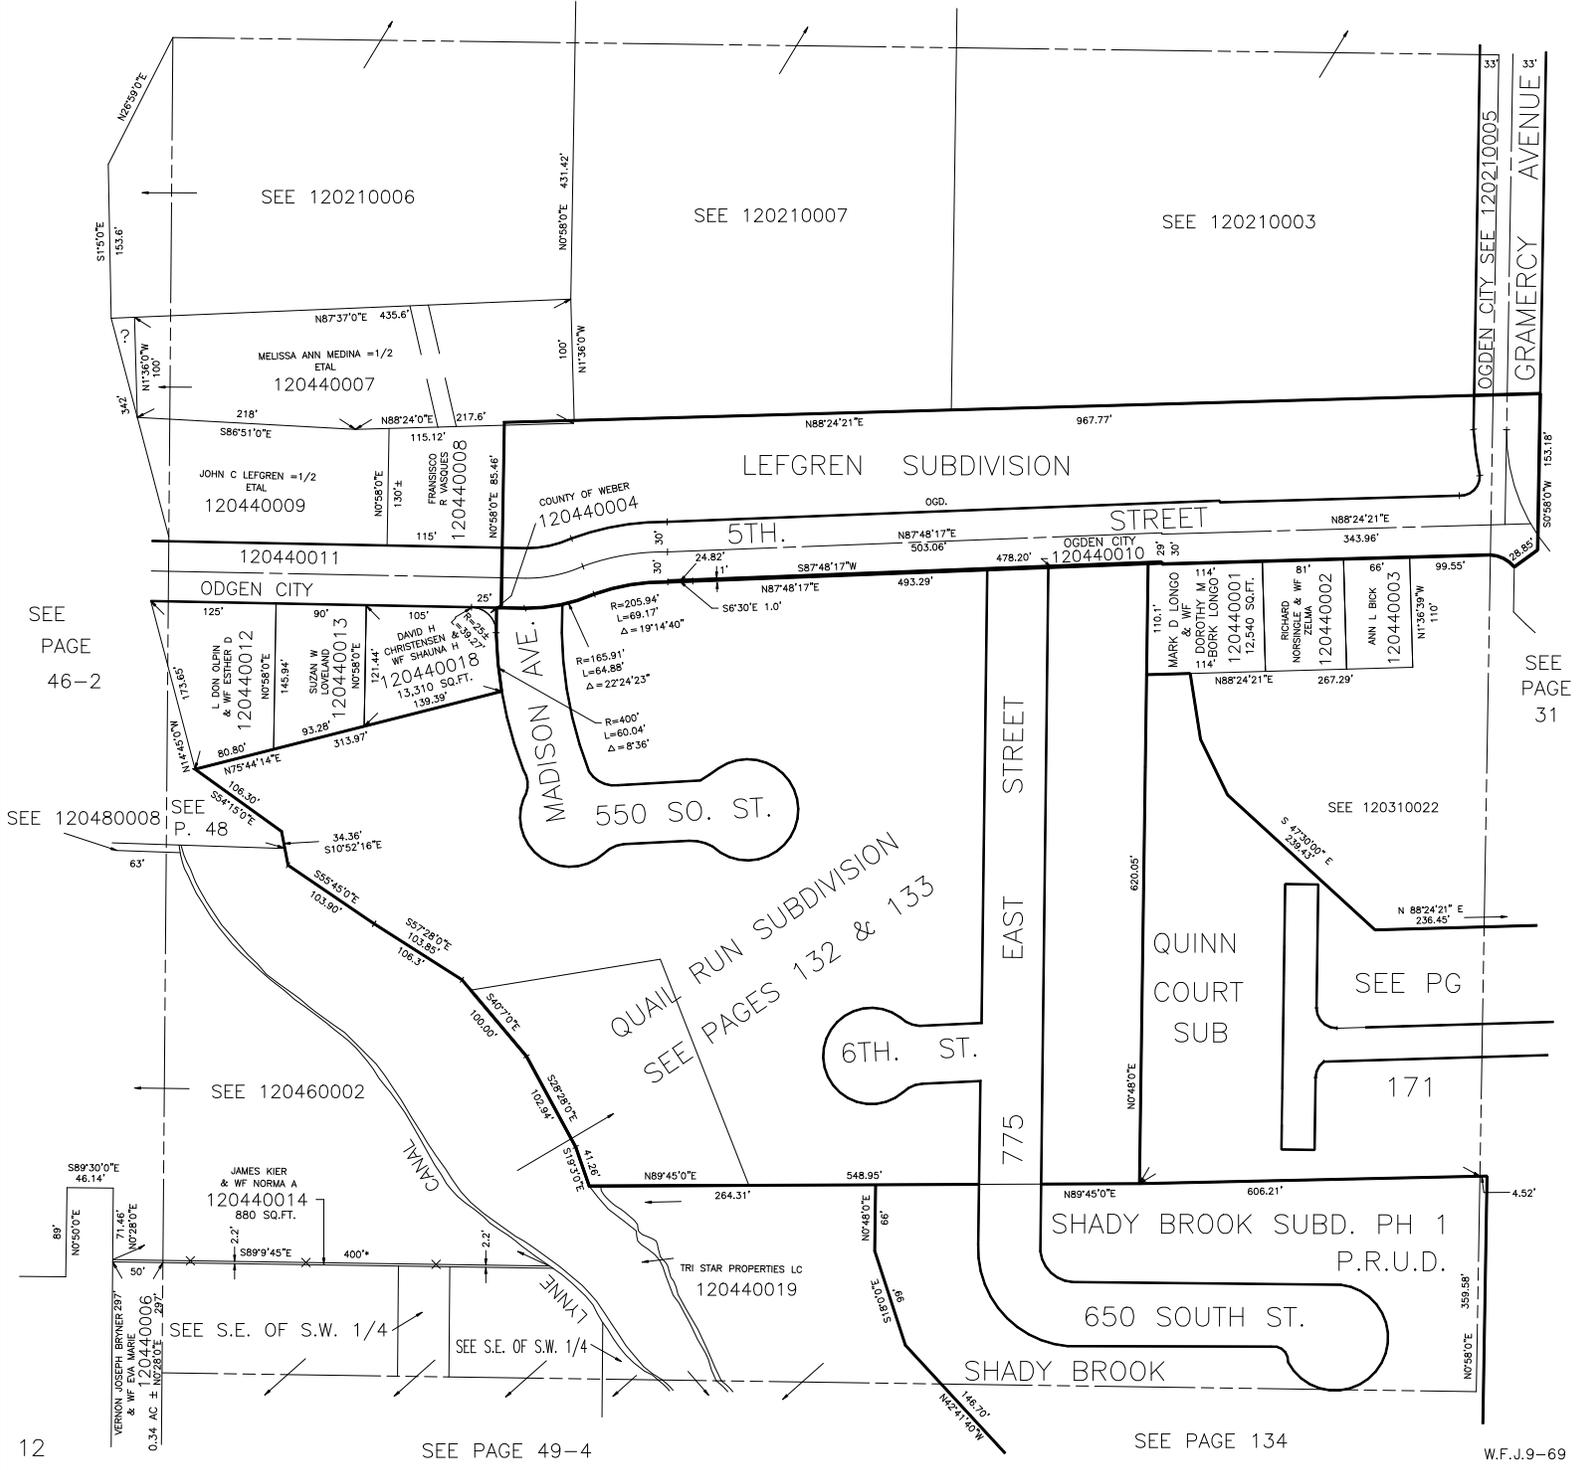

SEE PAGE 46-2

SEE 120480008

SEE P. 48

SEE 120460002

VERNON JOSEPH BRYNER 297
& Wf EVA MARIE
120440006
0.34 AC ±
N 72° 30' 0" E
120.00'
N 72° 30' 0" E
120.00'
S 89° 30' 0" E
46.14'
N 05° 50' 0" E
71.46'
N 02° 28' 0" E
22.2'
S 89° 9' 45" E
400.0'
2.2'

SEE S.E. OF S.W. 1/4

SEE PAGE 49-4

SEE PAGE 31

SEE 120310022

SEE PG

171

SHADY BROOK SUBD. PH 1
P.R.U.D.

SEE PAGE 134

W.F.J.9-69