

PART OF N.W. 1/4 OF S.W. 1/4 OF
SECTION 16, T.6N., R.1W., S.L.B. & M.

46-1

TAXING UNIT 25

IN OGDEN CITY

PREFIX 12-046

SCALE 1" = 50'

ALSO SEE PAGES 46-2,3

Parcel No.
0035 to 0063
0069
0024
0017
0071


SEE PAGE 21

SEE
PAGE
79

AVE.

ADAMS

SEC LINE N. 102° 47' E
MON LINE N. 0° 58' E

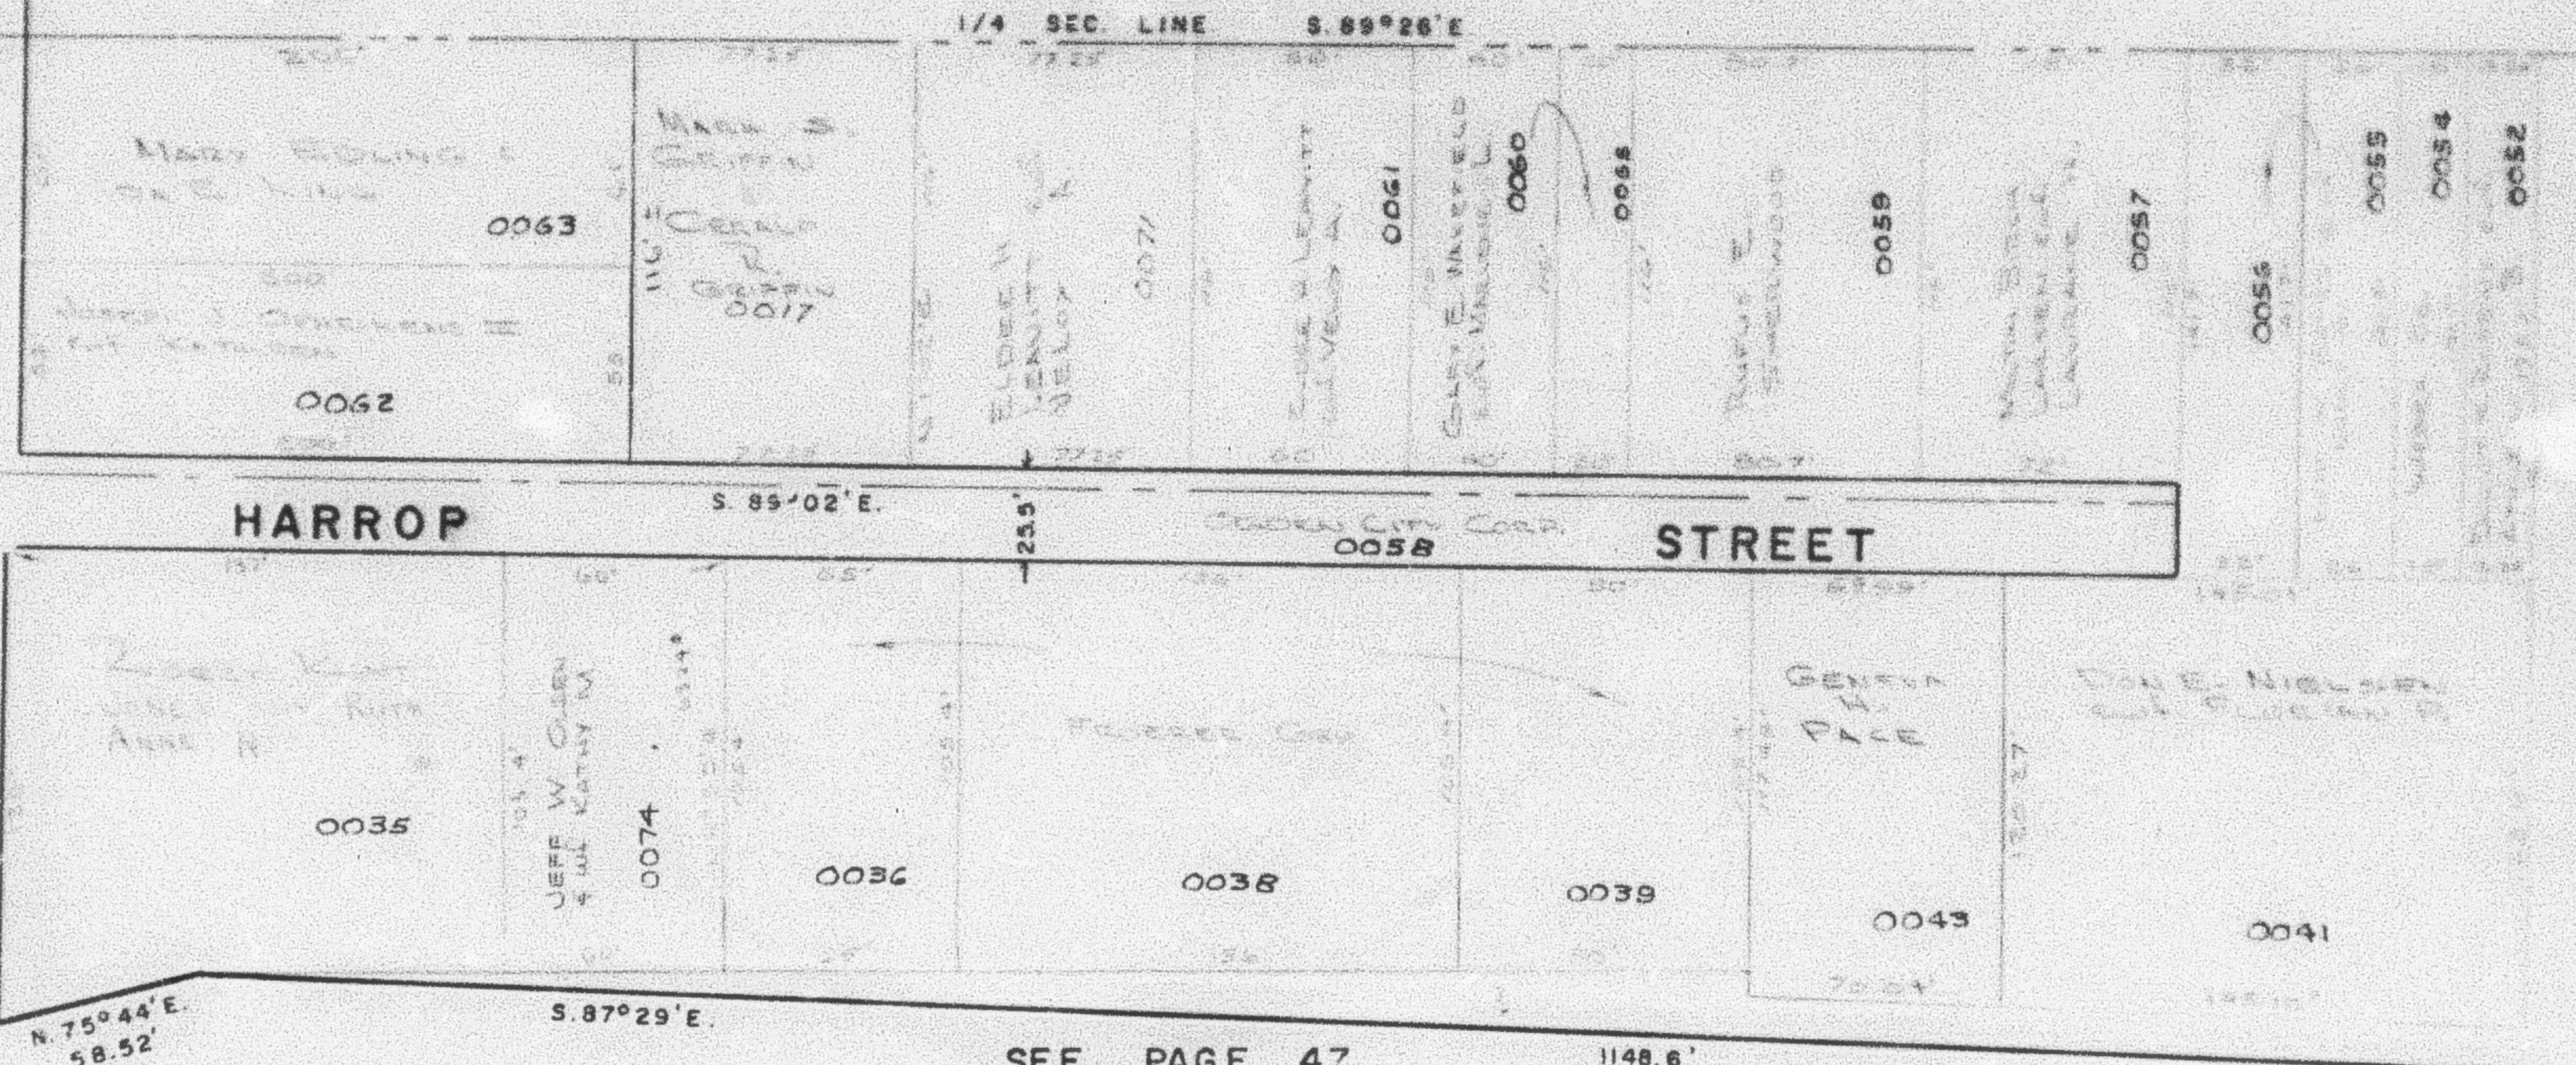


SEE BELOW AT LEFT

SEE PAGE 47

1148.6'

1/4 SEC. LINE S. 89° 26' E.

SEE ABOVE AT RIGHT

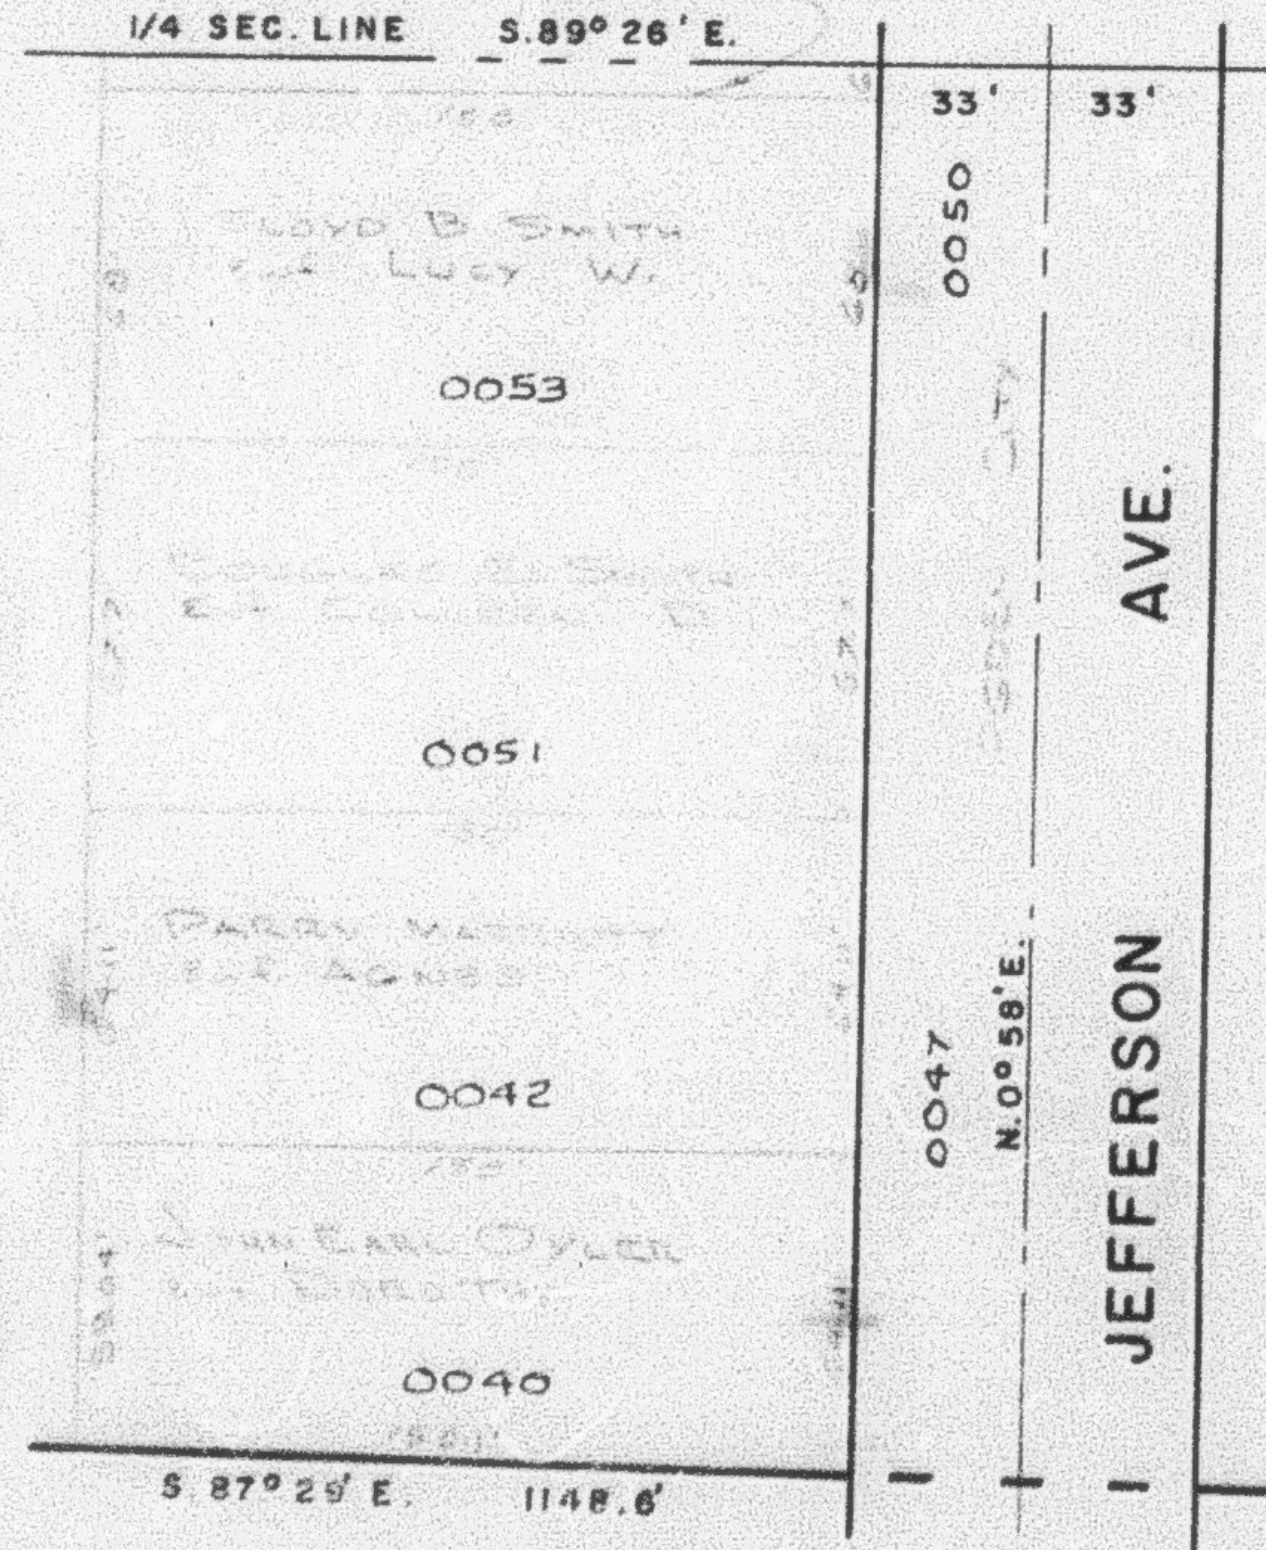


SEE PAGE 47

AVE.

JEFFERSON

N. 0° 58' E.

1/4 SEC. LINE S. 89° 26' E.

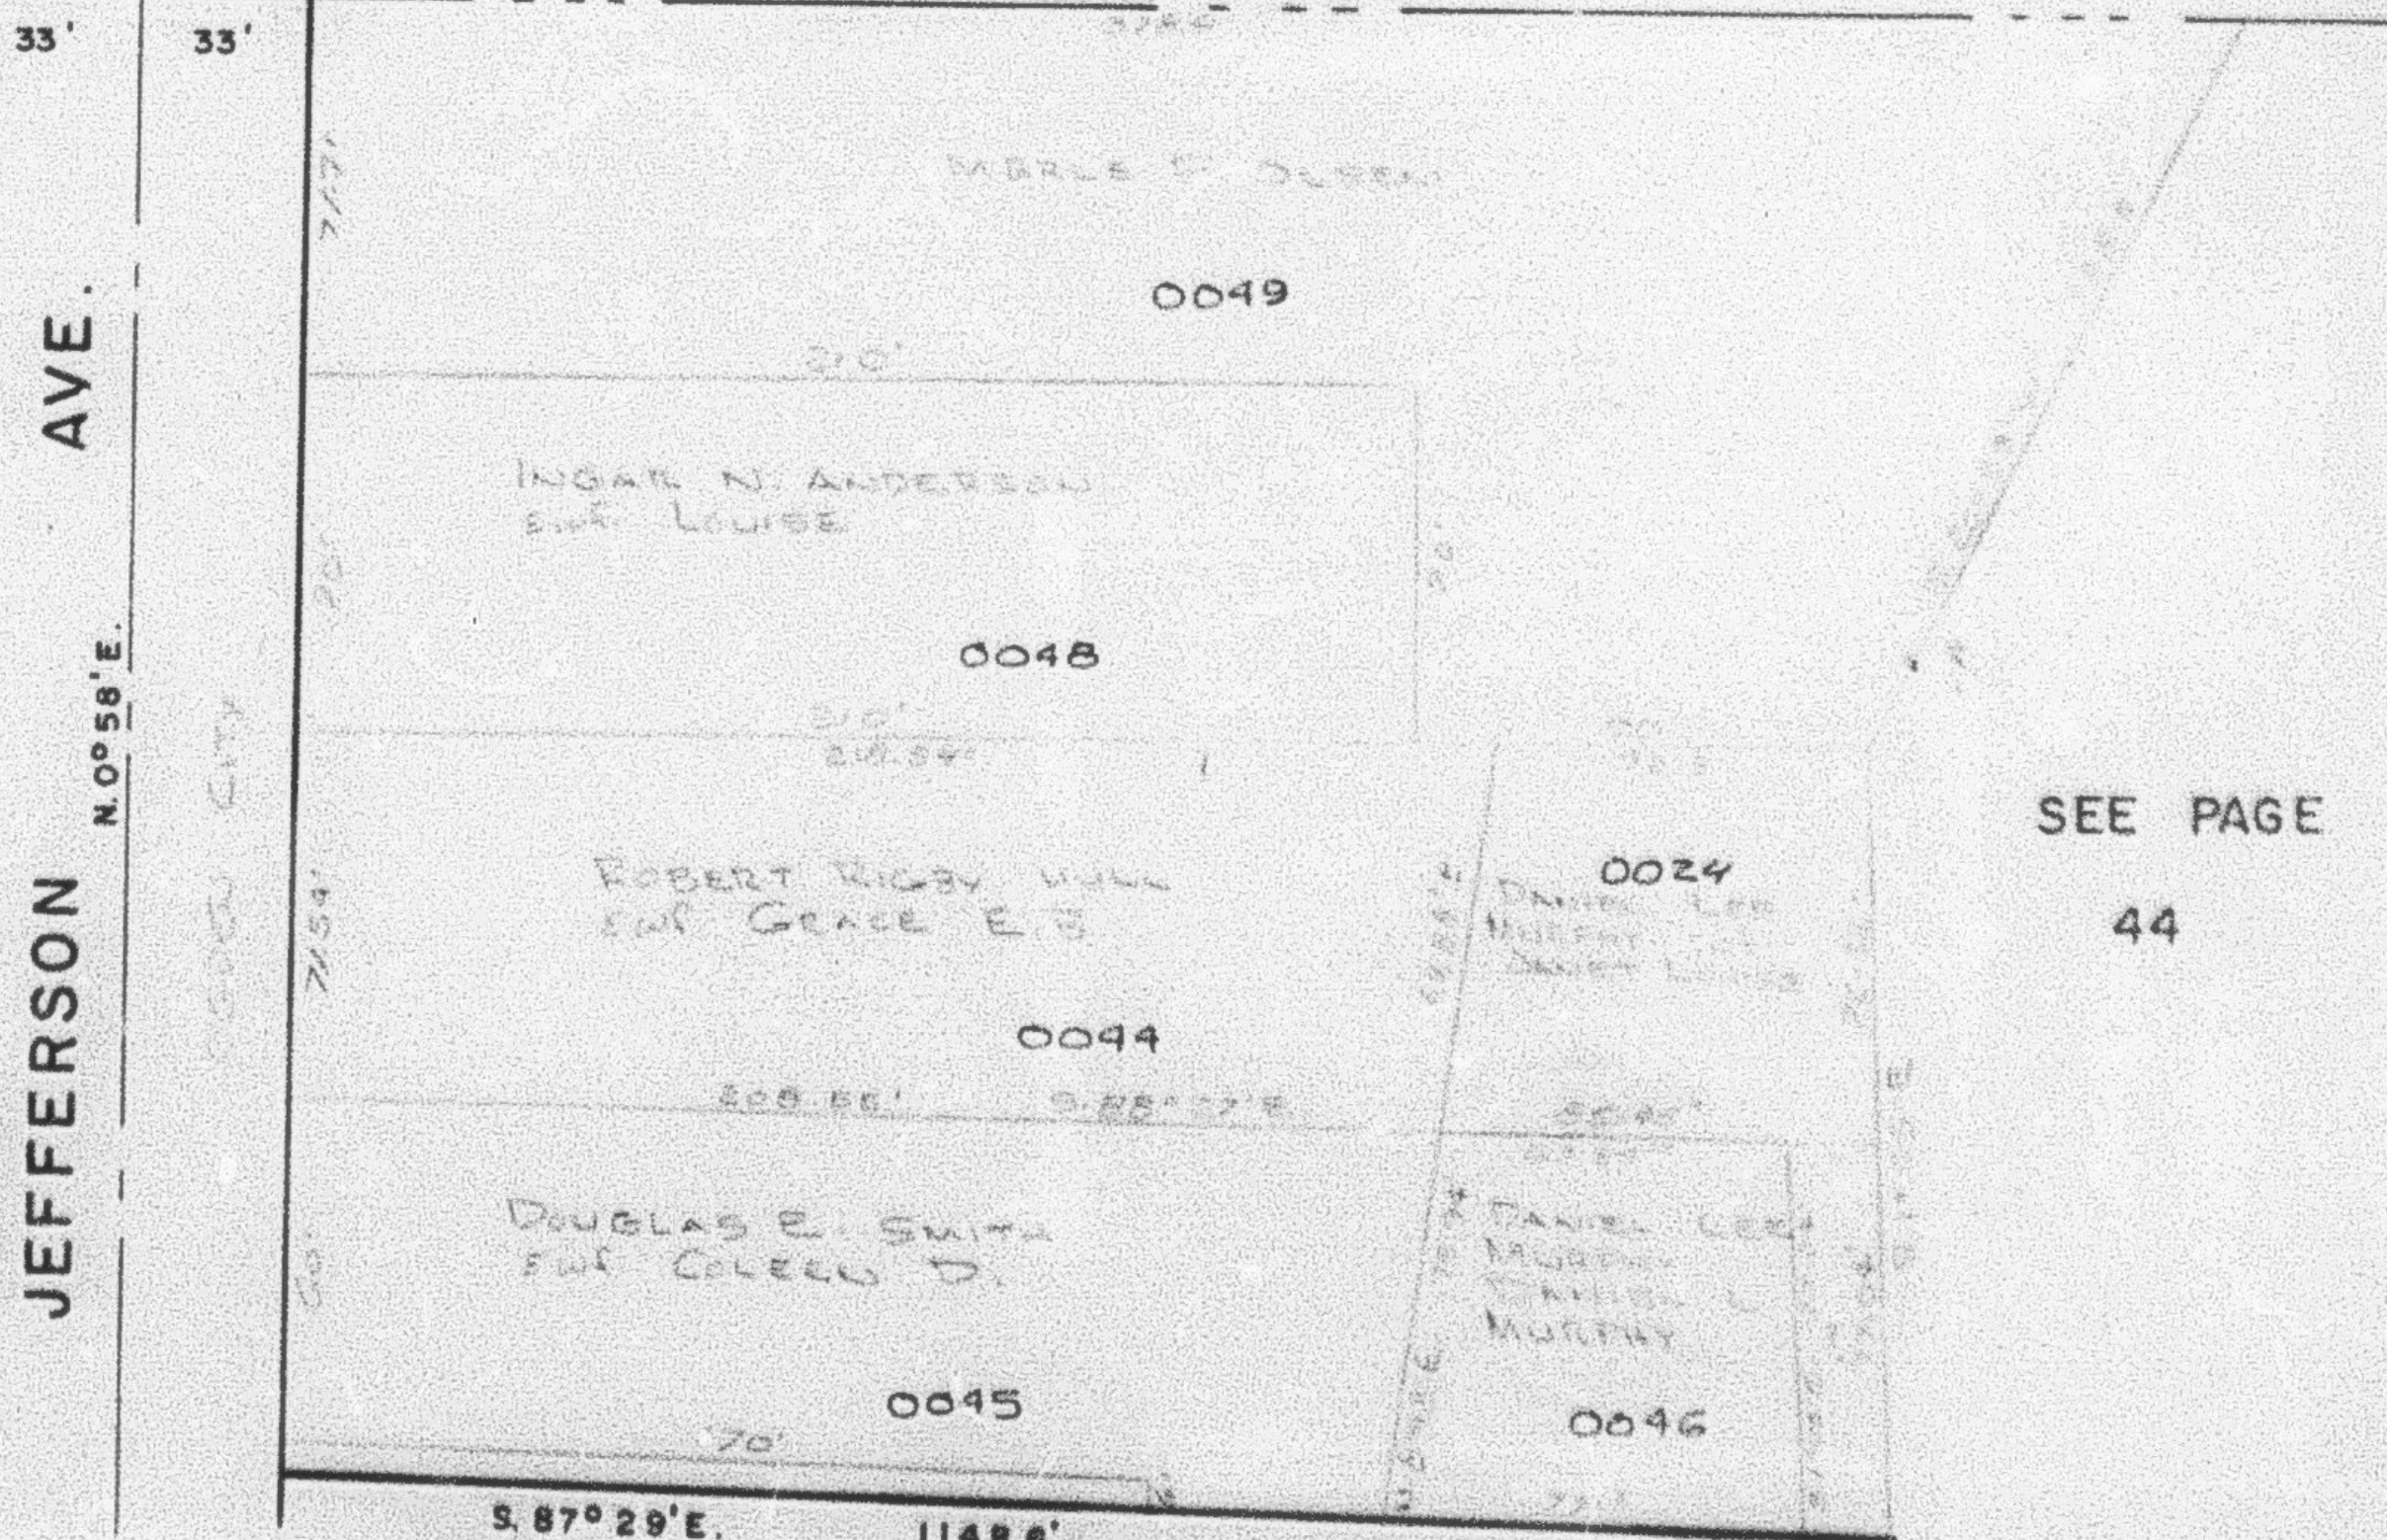

SEE PAGE 48

SEE PAGE
44