

PART OF N.W. 1/4 OF S.W. 1/4 OF
SECTION 16, T. 6 N., R. 1 W., S. L. B. & M.

45-3

TAXING UNIT 25

IN OGDEN CITY

PREFIX 12-048

SCALE 1" = 50'

Parcel No.
0015 to 0021
0025 to 0034
0064
0069
0073

SEE PAGE 47

6TH.

STREET

S. 89° 09' 48" E.


OGDEN CITY 0064

ADAMS AVENUE
OGDEN CITY 0025

SEE LINE 10021 E.
SEE LINE 110024 E.

SEE PAGE 79

ADAMS

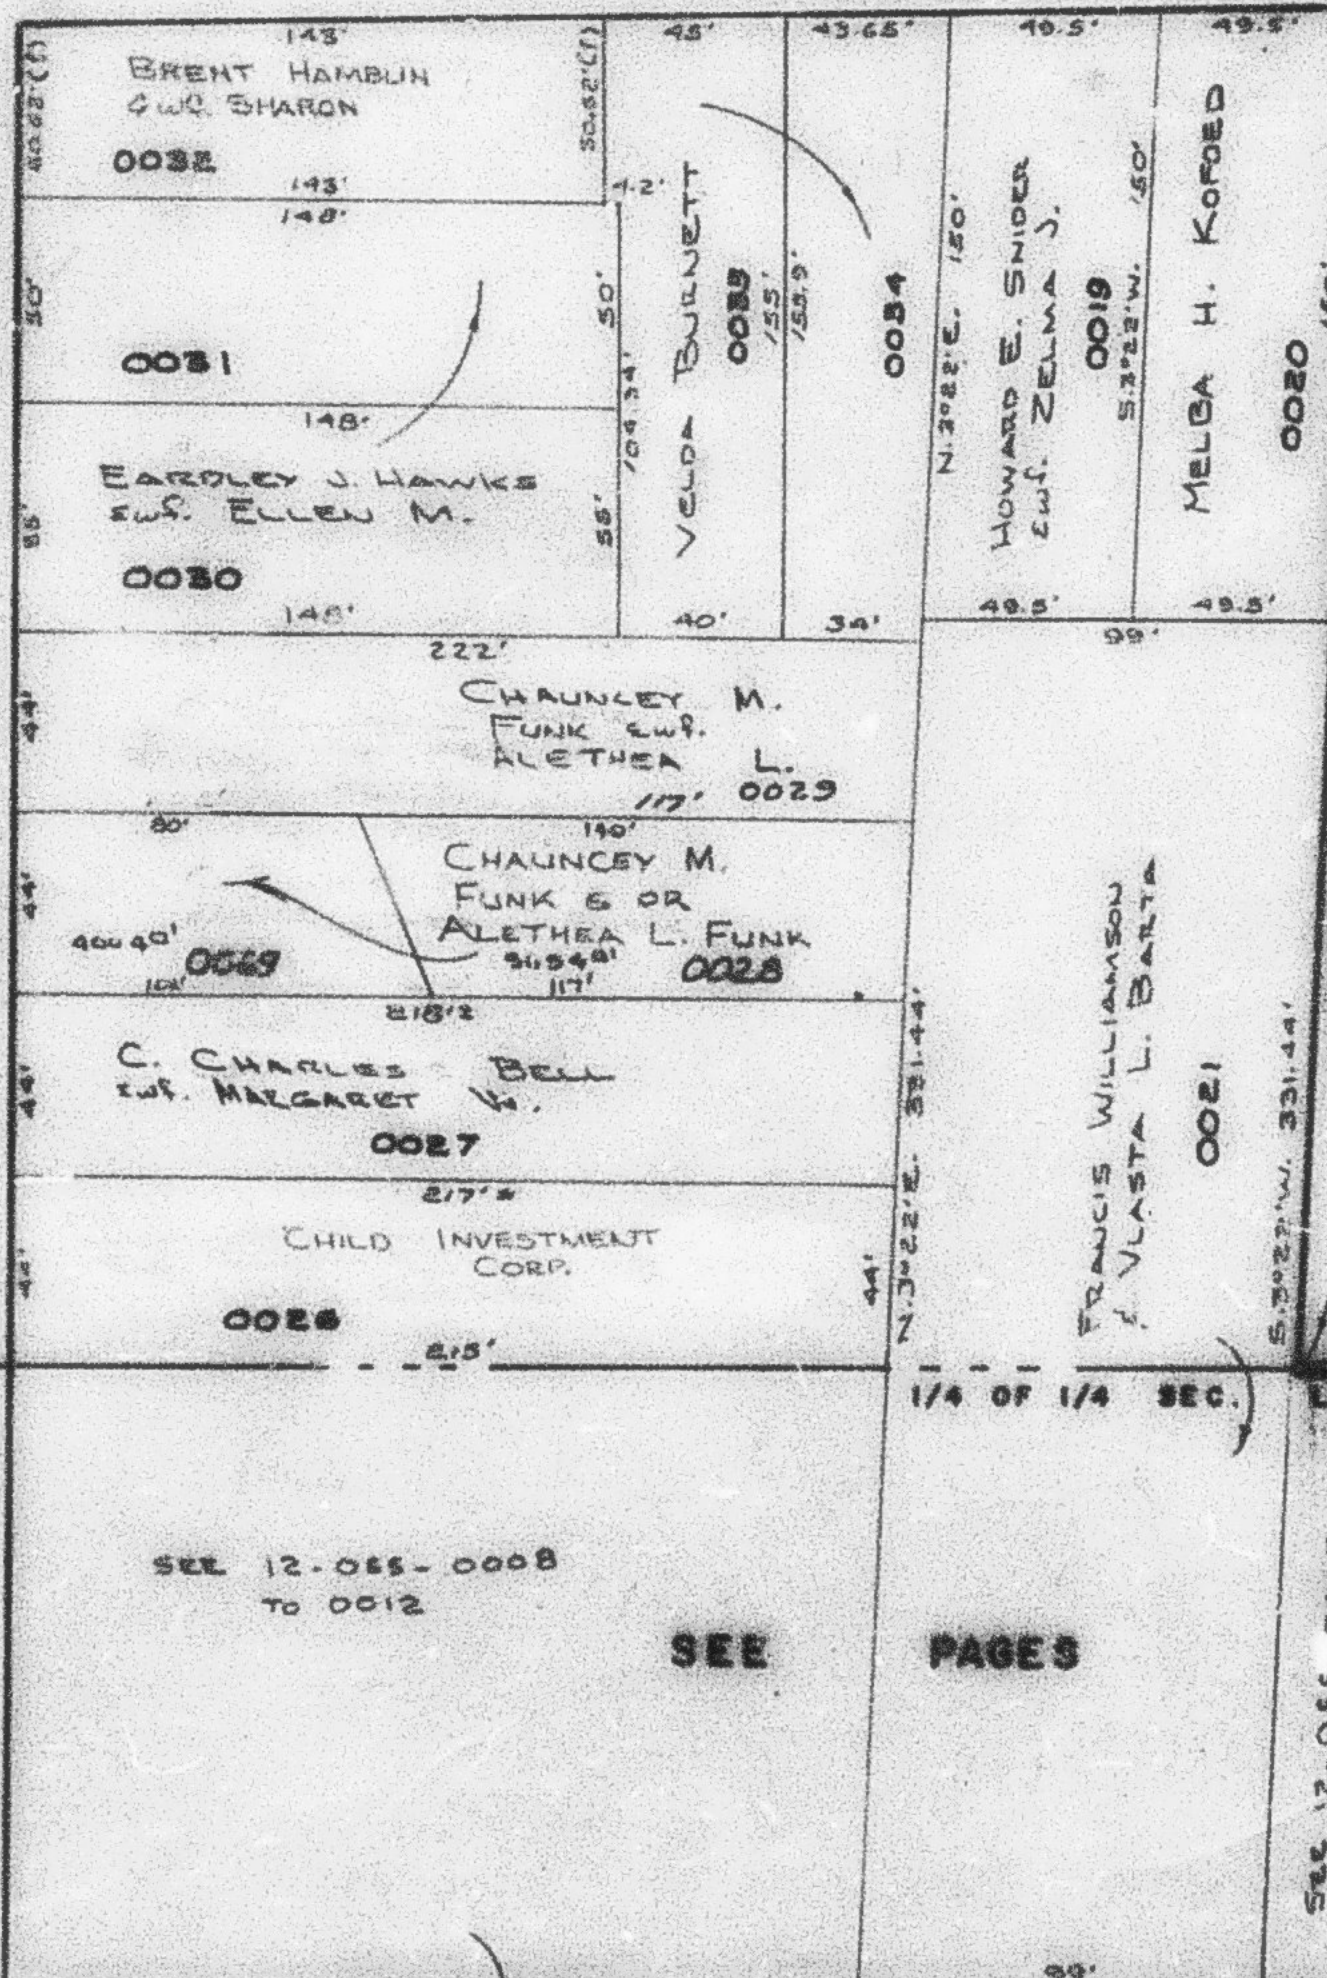

TOWNSIDE

PARK

SUBDIVISION

STACI COURT

(650 SOUTH)

SEE

PAGE

131

SEE

PAGES

55

SEE P 46-2

7TH.

STREET

W.F.J. 12-70