

PART OF N.W. 1/4 OF S.W. 1/4 OF
SECTION 16, T. 6 N., R. 1 W., S. L. B. & M.

46-1

TAXING UNIT: 25

IN OGDEN CITY

PREFIX: 12-046

SCALE 1" = 50'

ALSO SEE PAGES 46-2,3

Parcel No.
0035 to 0063
0065
0029
0017
0071, 0075, 0076, 0077

SEE PAGE 21

Barry Lindley
Marina
0017


SEE
PAGE
79

AVE.

ADAMS

SEC. LINE N. 10° 02' 47" E.
MON. LINE N. 0° 58' E.

OGDEN CITY 0037

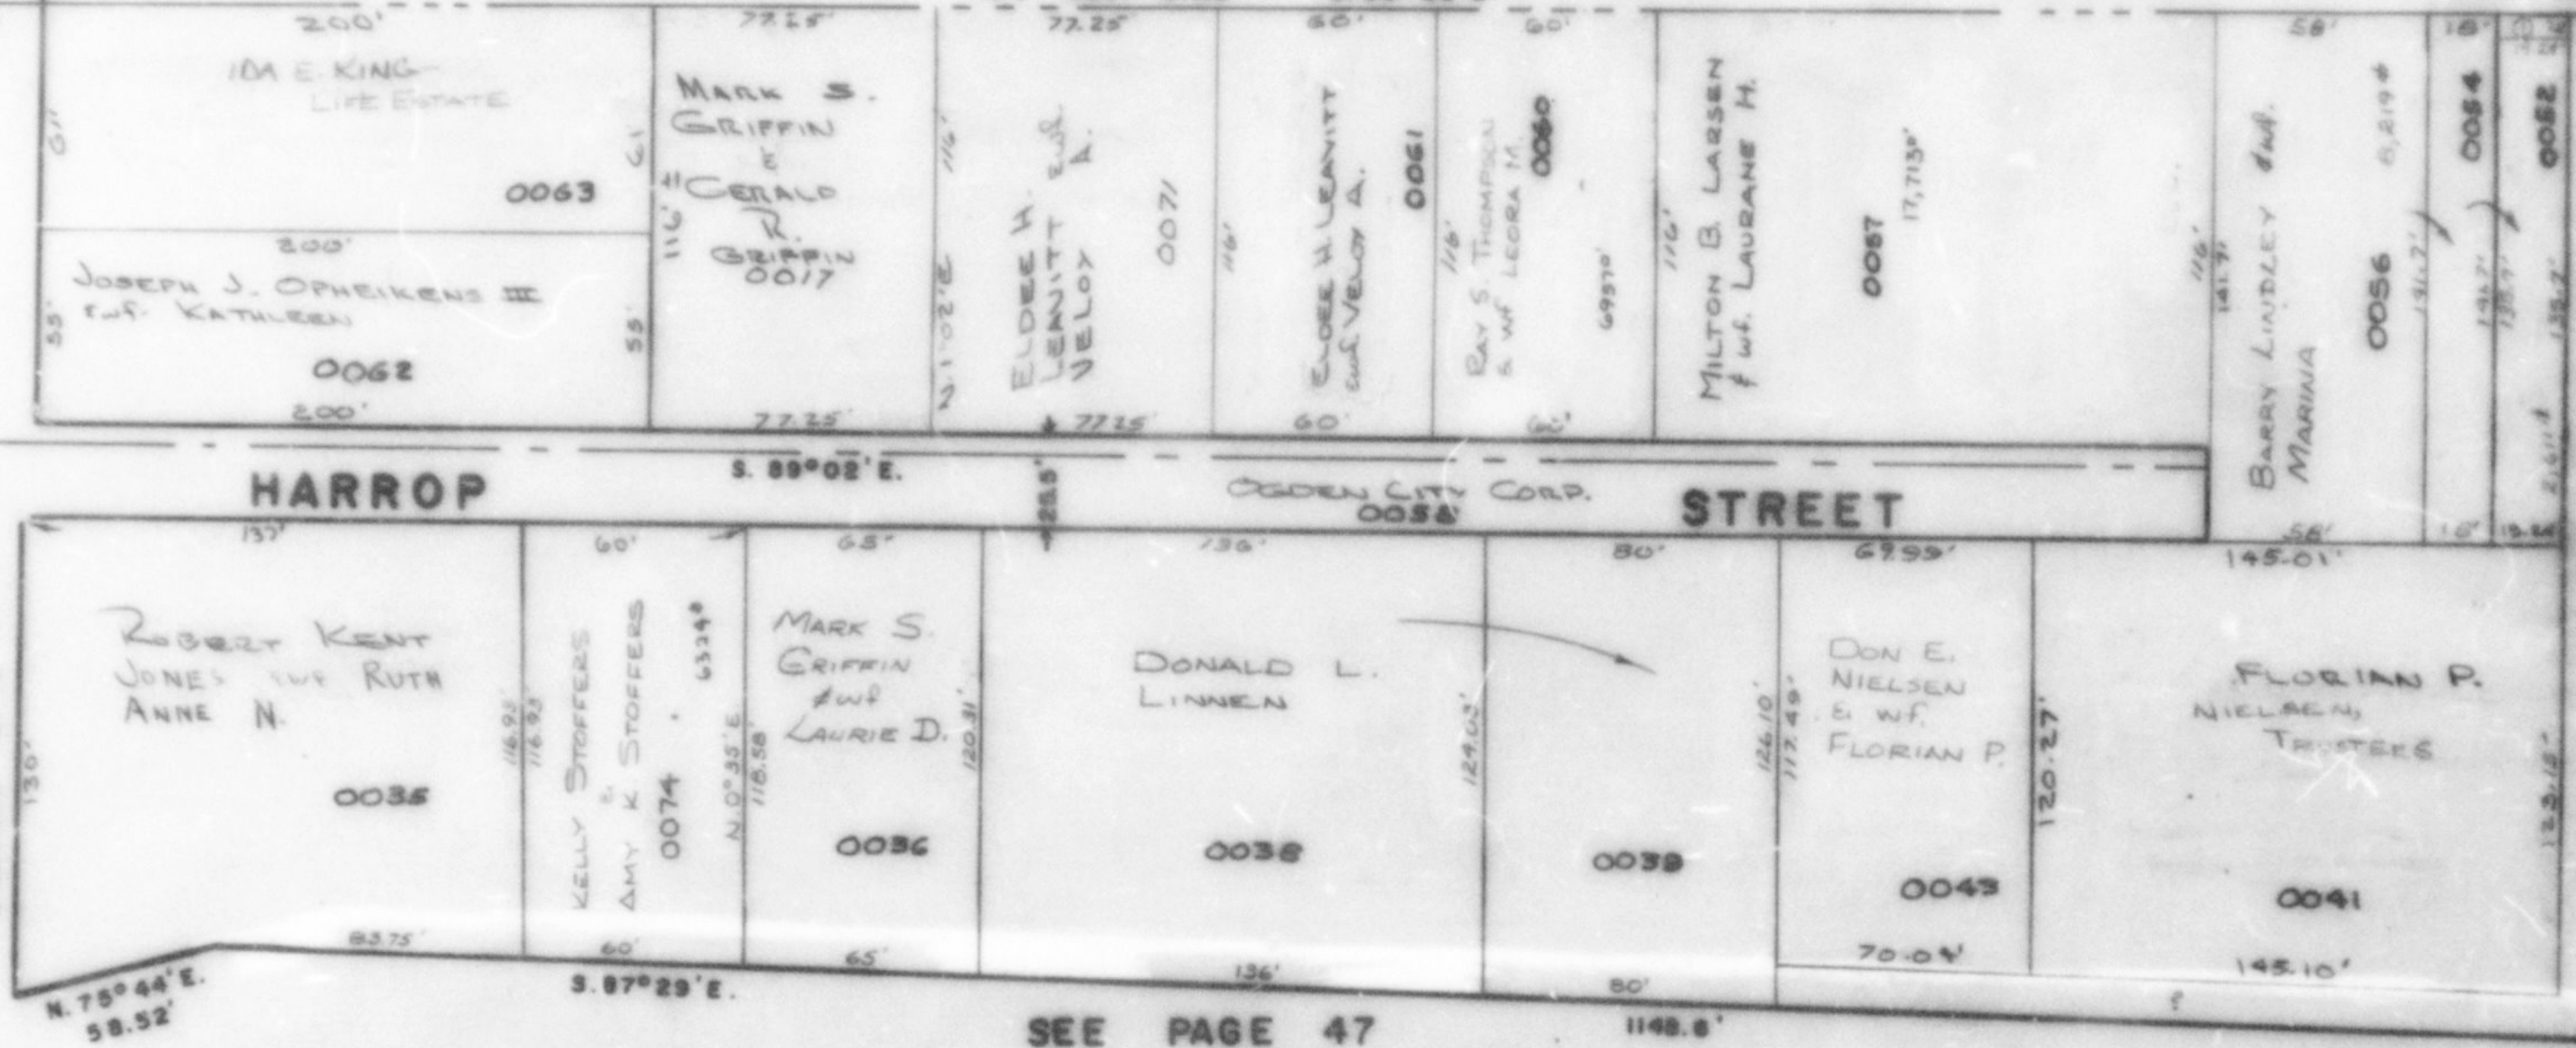

SEE BELOW AT LEFT

SEE PAGE 47

SEE ABOVE AT RIGHT

AVE.

JEFFERSON

OGDEN CITY

JEFFERSON


OGDEN CITY

JEFFERSON

OGDEN CITY

JEFFERSON

OGDEN CITY

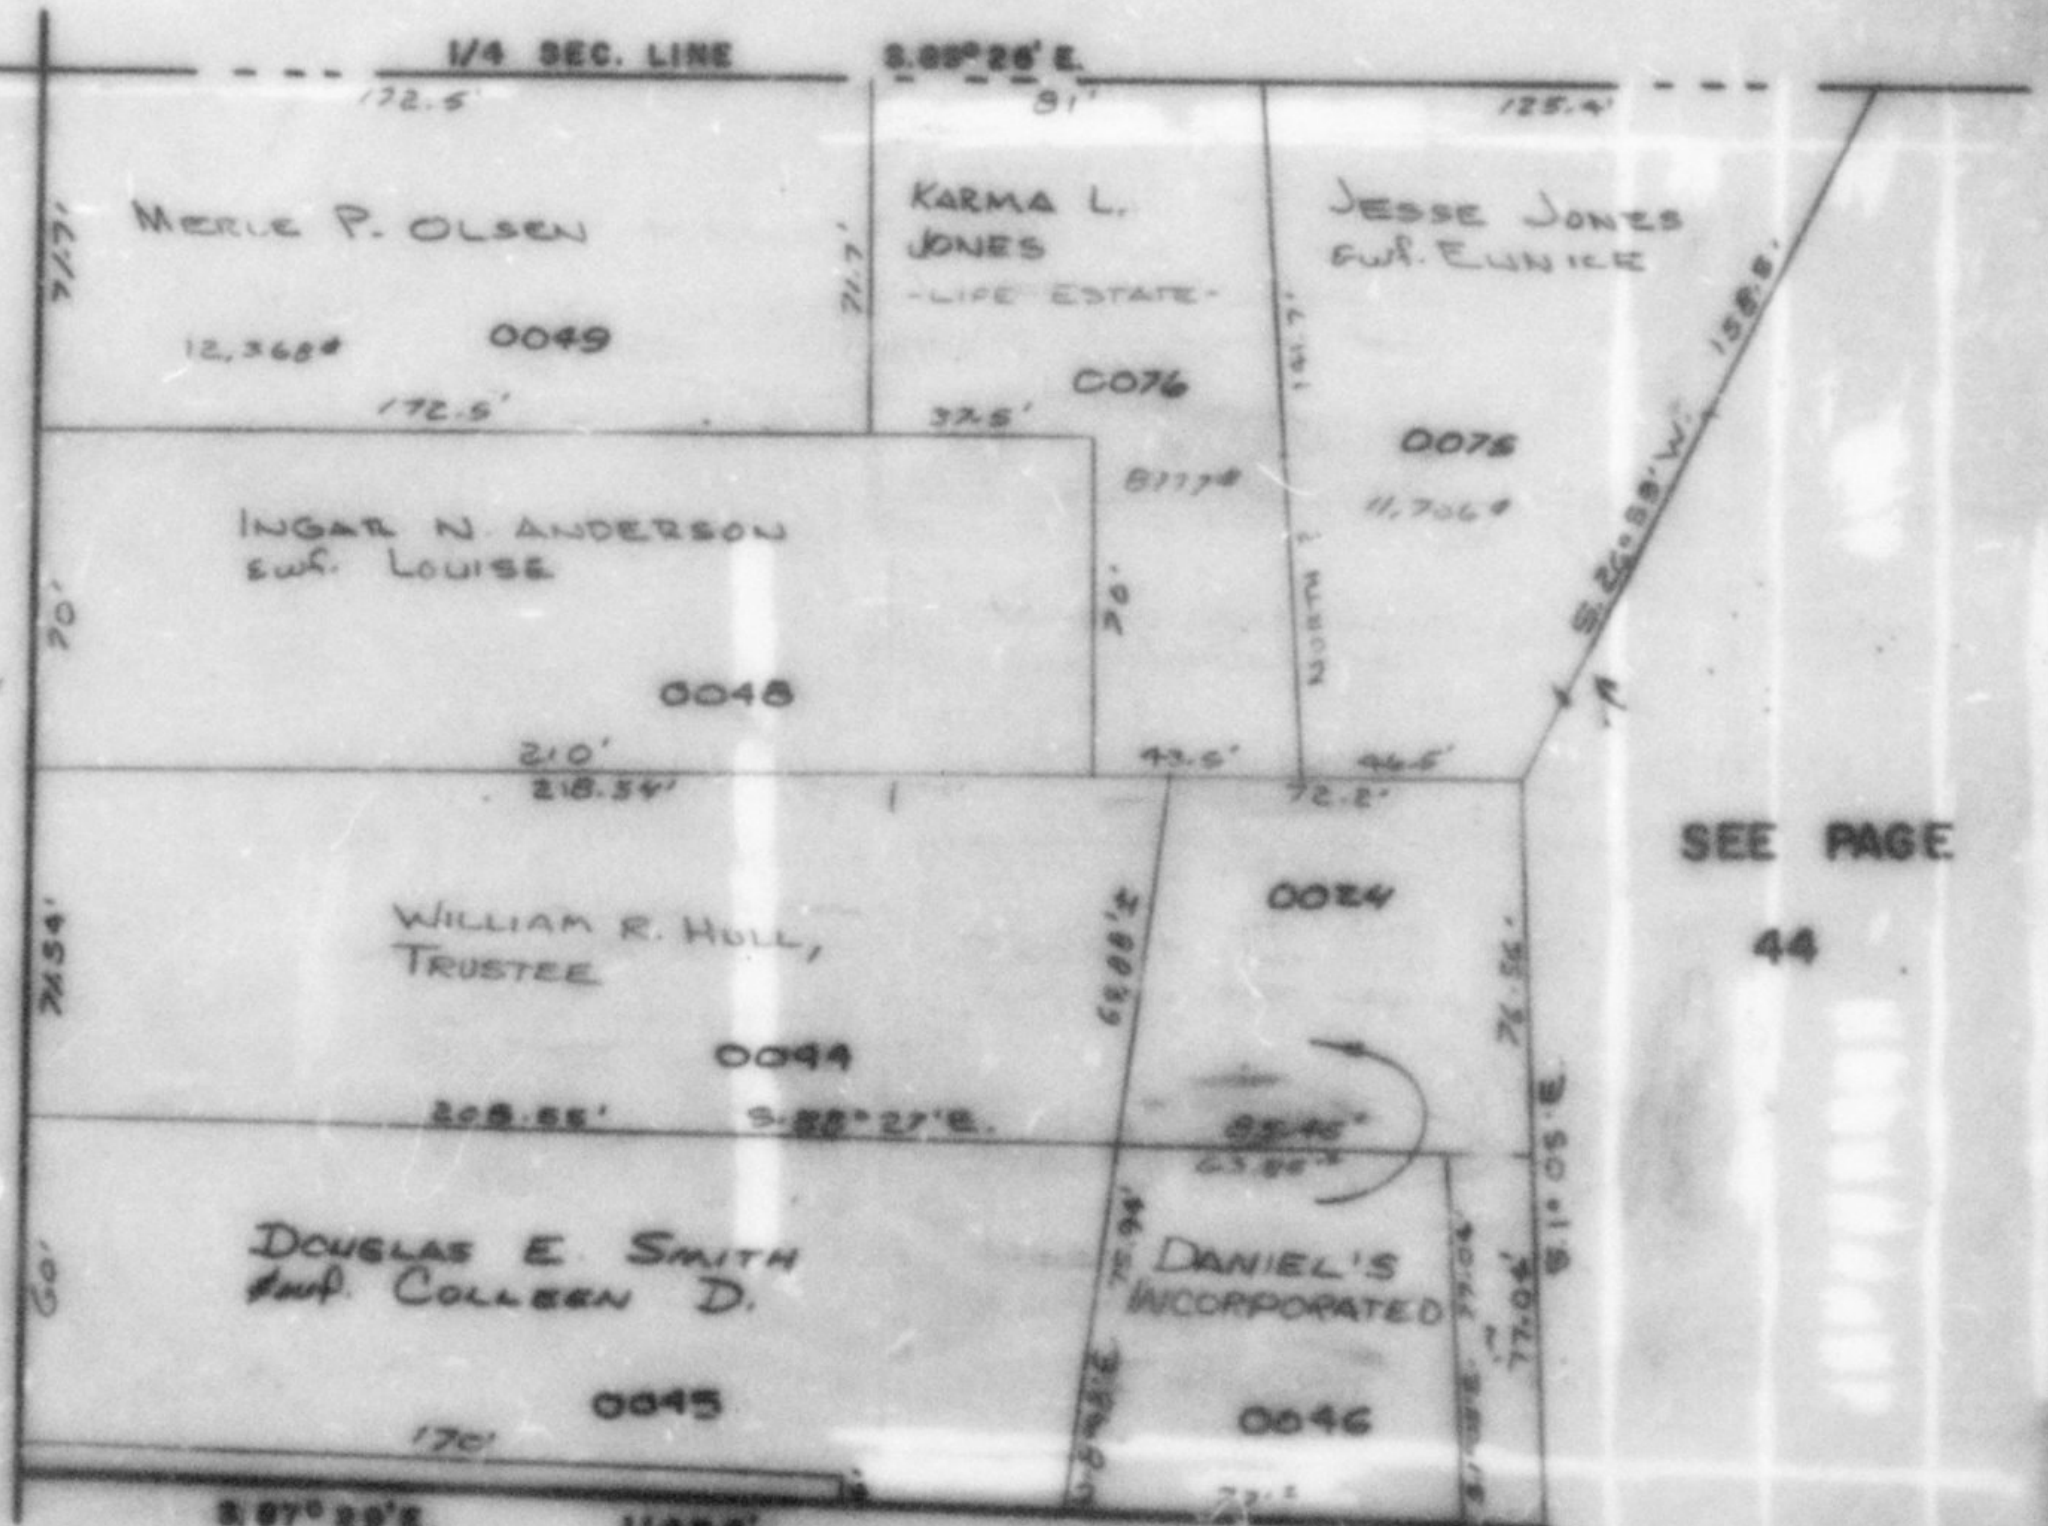

SEE PAGE 44

SEE PAGE 47

SEE PAGE 48