

PART OF THE N.W.1/4 OF S.W.1/4, OF SEC. 16, T.6N., R.1W., S.L.B. & M.

TAXING UNIT: 25

IN OGDEN CITY
SCALE 1" = 100'


SEE PAGE 21

SEE PAGE 79

SEE PAGE 56

SEE PAGE 44

SEE PAGE 44

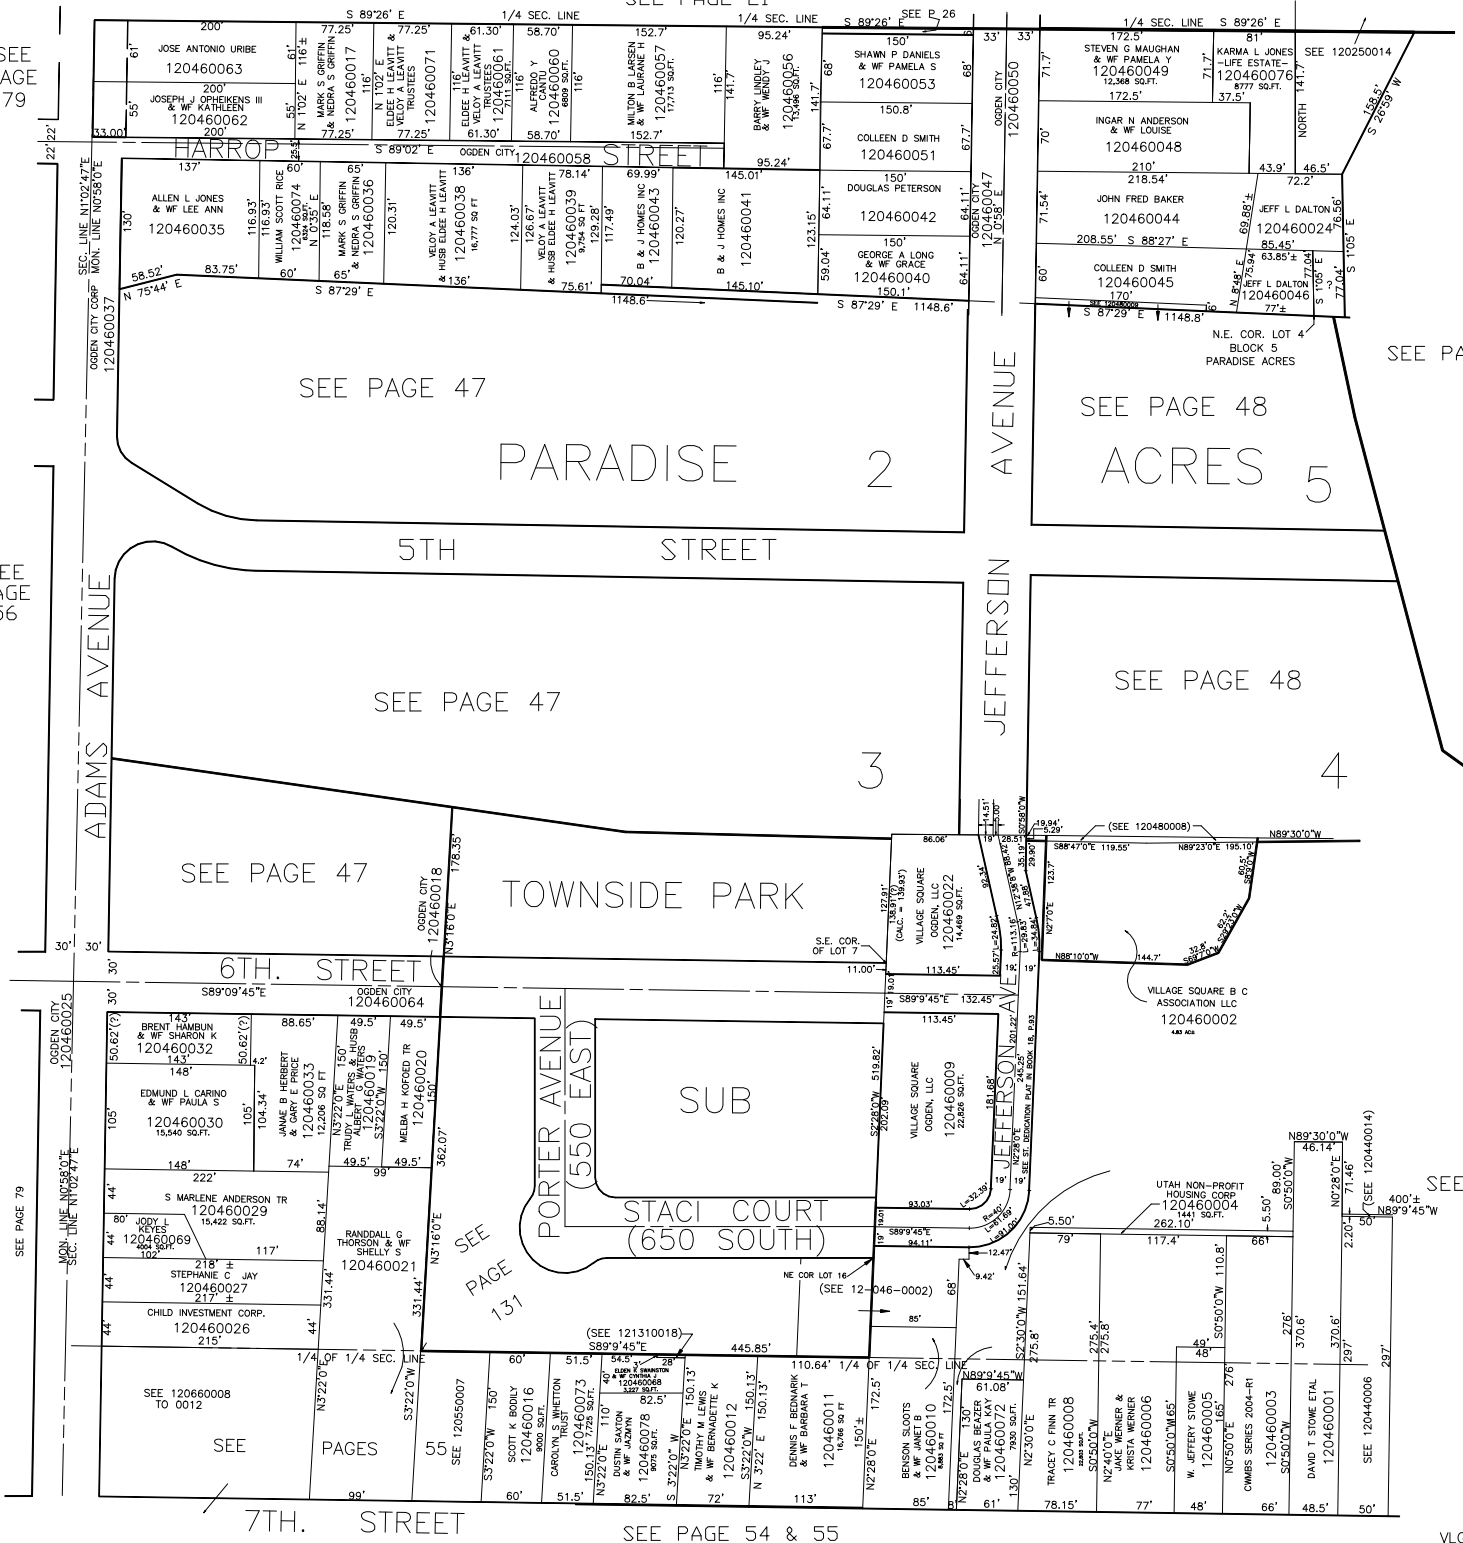

SEE PAGE 47

PARADISE 2 ACRES 5

5TH STREET

SEE PAGE 47

SEE PAGE 47

TOWNSIDE PARK SUB

6TH STREET

PORTER AVENUE (550 EAST)
STACI COURT (650 SOUTH)

SEE PAGE 131

SEE 120660008 TO 0012
SEE PAGES

7TH STREET

SEE PAGE 54 & 55

SEE PAGE 48

ACRES 5

SEE PAGE 48

VILLAGE SQUARE B C ASSOCIATION LLC
120460002

UTAH NON-PROFIT HOUSING COOP
120460004

SEE PAGE 44