

SEE PAGE 46-3

7TH. STREET

S. 89° 09' 45" E.

AVENUE

SEC. LINE = N. 102° 47' E.
MON. LINE = N. 0° 58' E.

ADAMS

8TH. STREET

SEE ABOVE AT RIGHT

PART OF S.W. 1/4 OF S.W. 1/4 OF SEC. 16, T. 6N., R. 1W., S. L. B. & M.

MODEL ADDITION & PART OF BLOCKS 1 & 2 TAYLOR ADDITION

IN OGDEN CITY

TAXING UNIT: 25 SCALE 1" = 50' PREFIX: 12 - 053

NOTE: * OGDEN CITY ENG. PLATS
* ORIG. DED. PLATS

ADAMS

AVE.



SEE BELOW AT LEFT

SEE PAGE 86

CHESTER

AVENUE

SEE PAGE 52-1

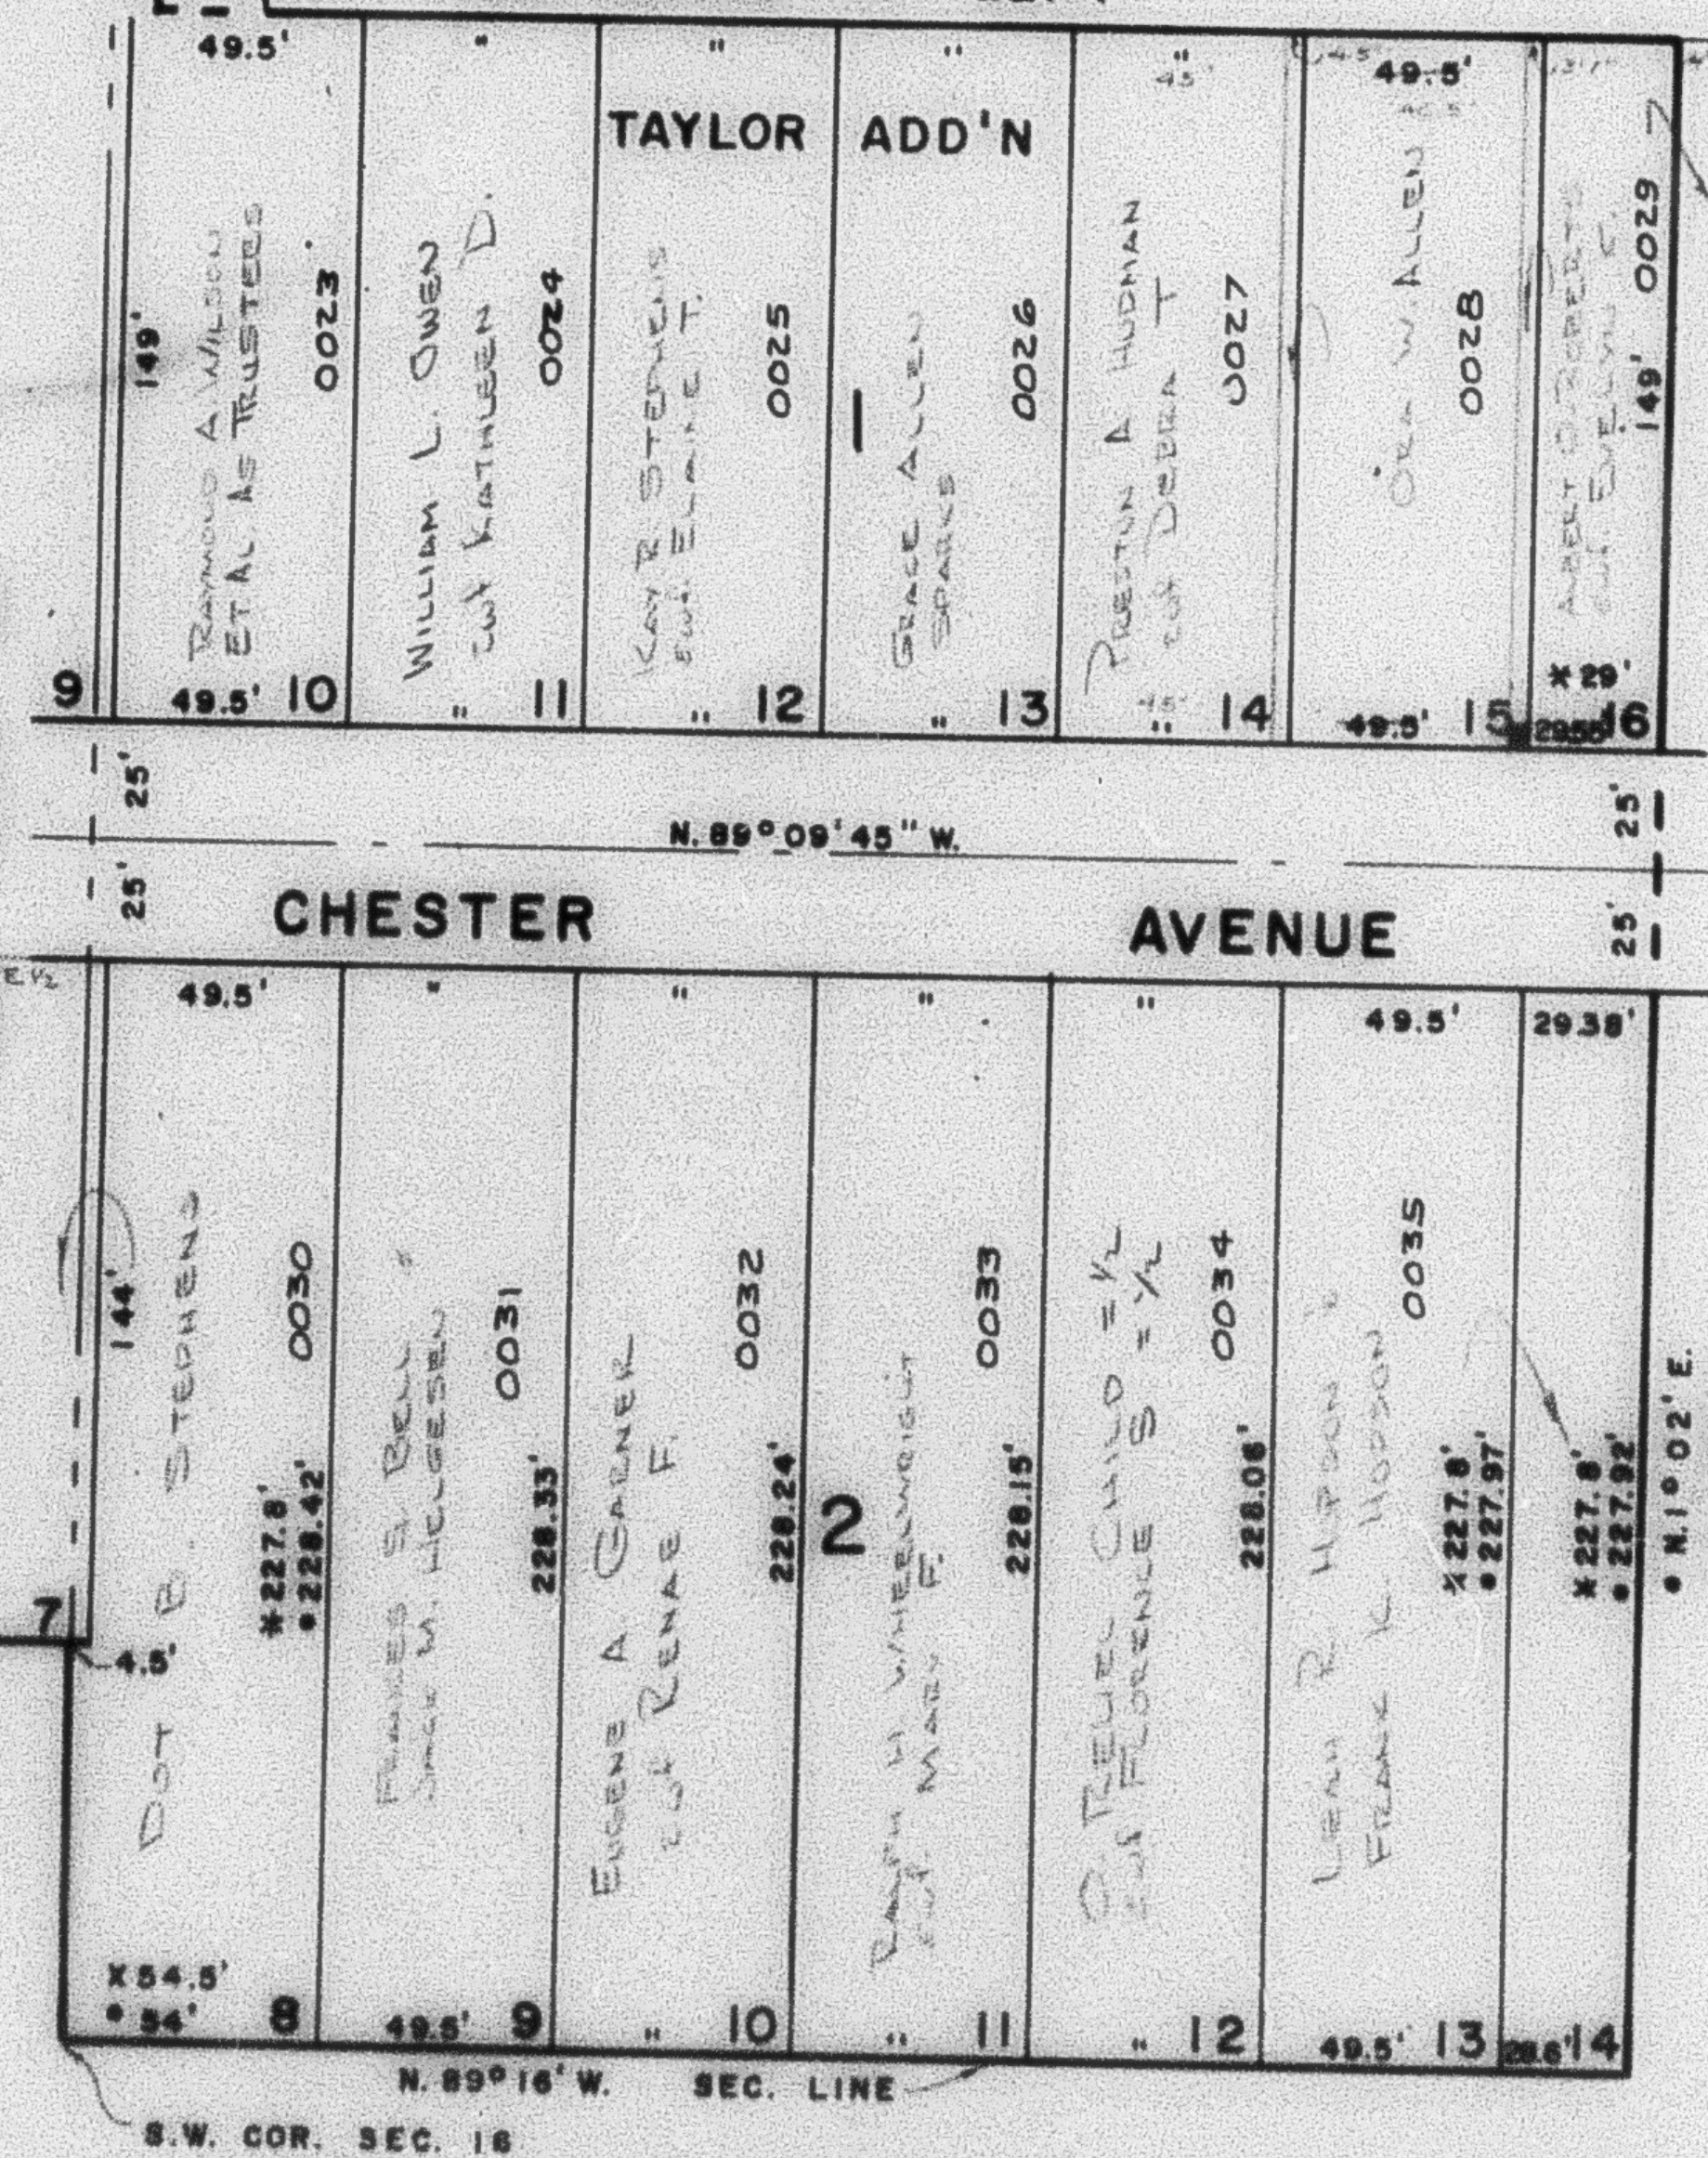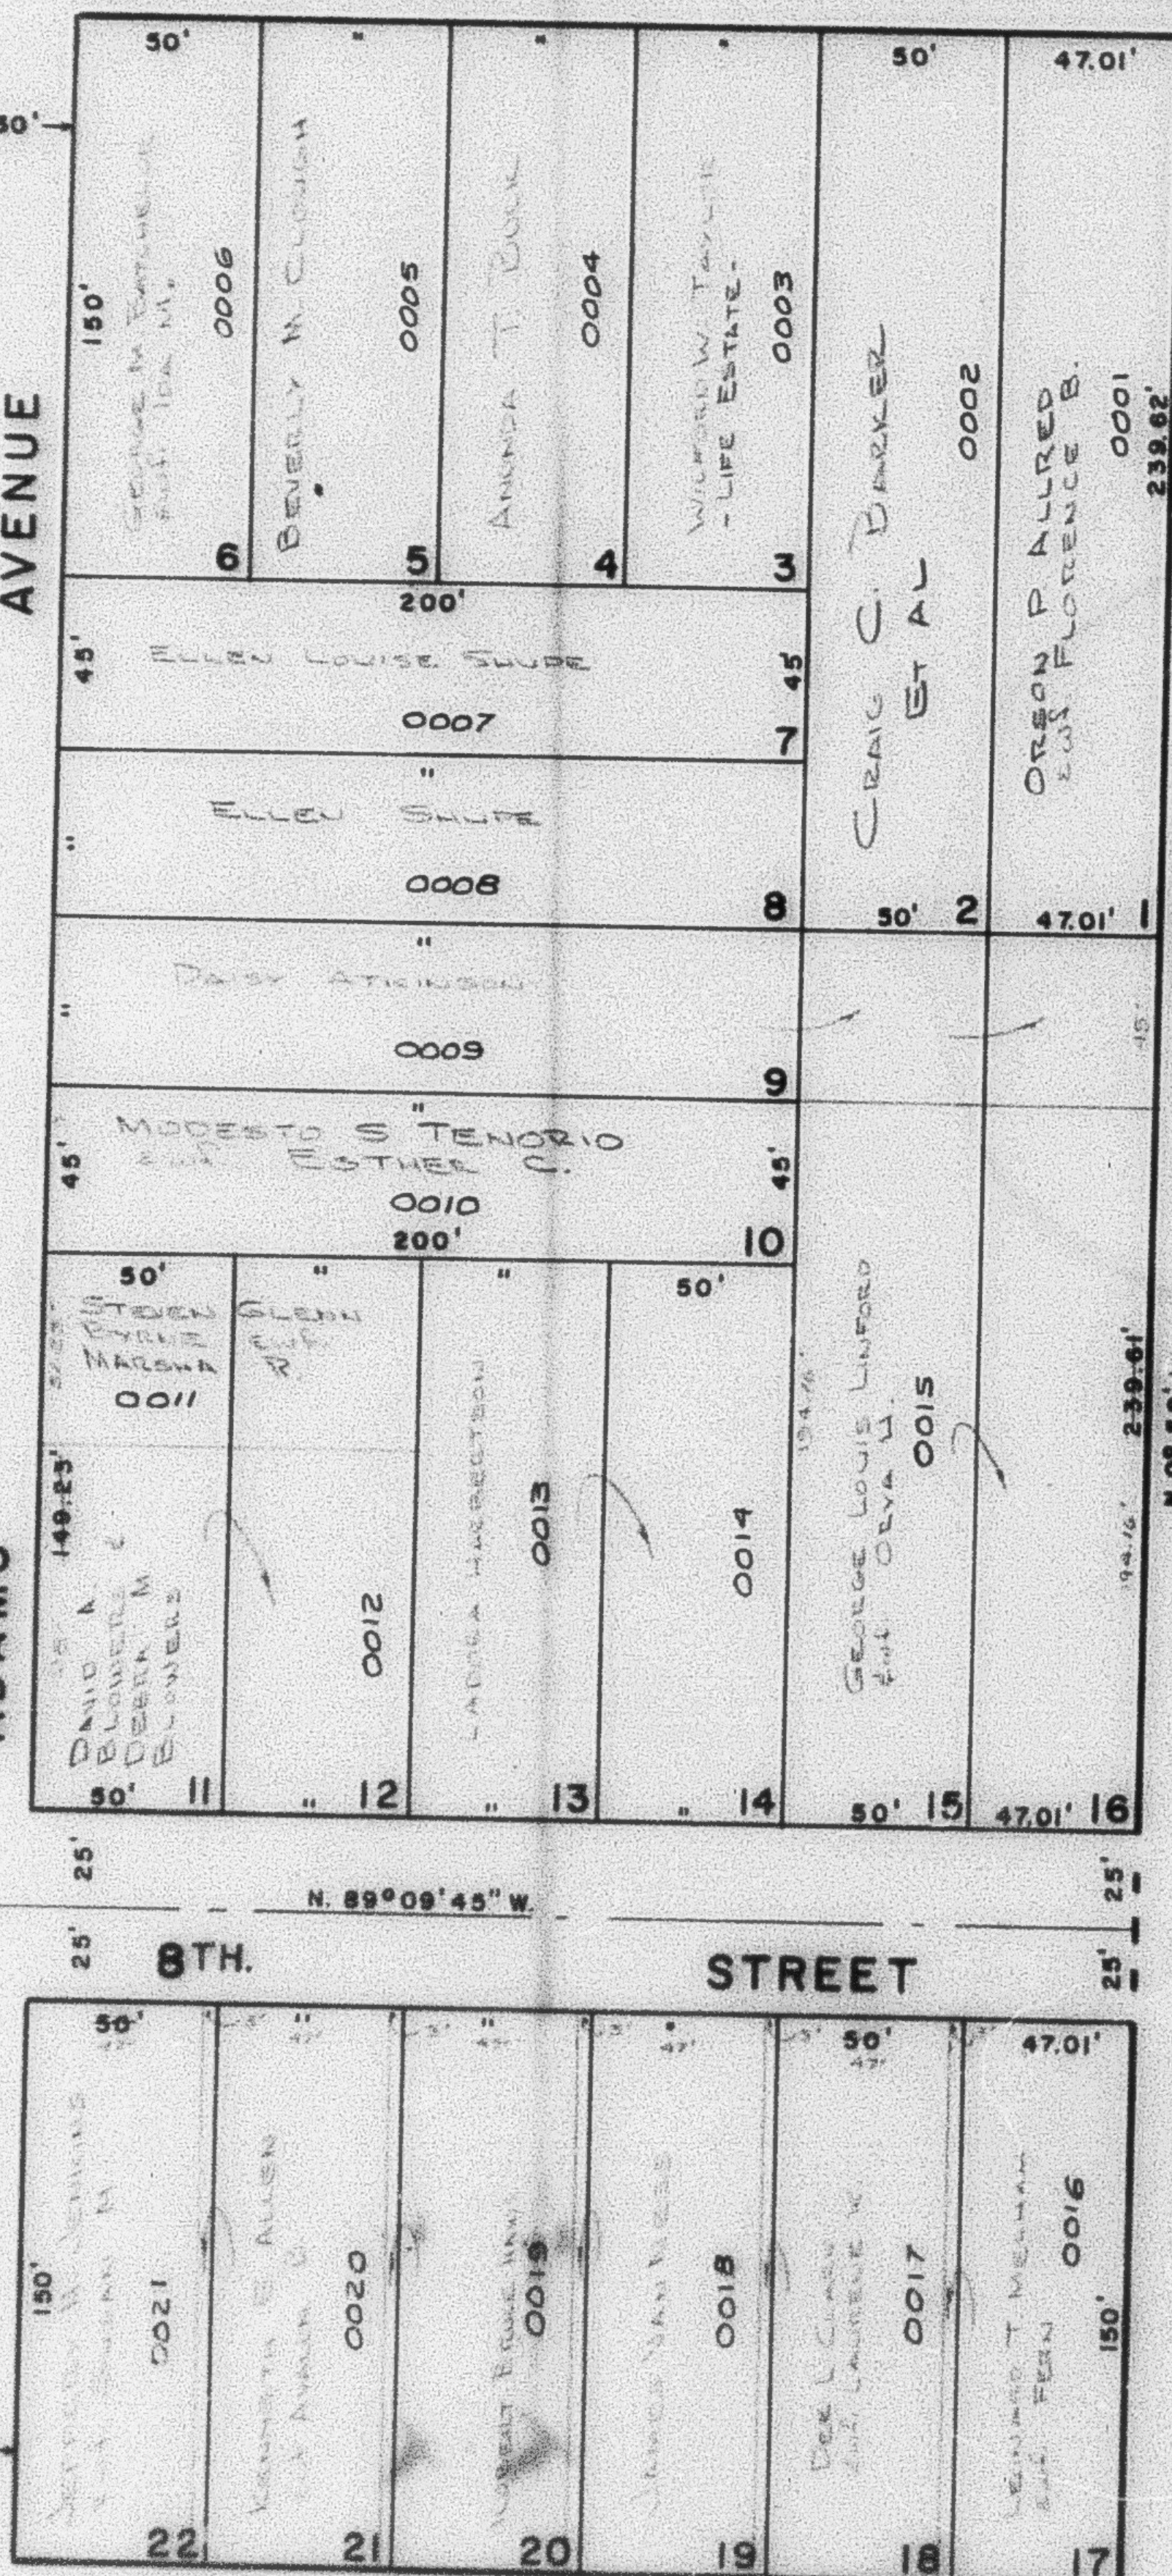

SEE BOOK 13, PAGE 20

W.F.J. 1-71