

SEE PAGE 46-3

7TH. STREET

S. 89° 09' 45" E.

ADAMS AVENUE

ADAMS

8TH. STREET

STREET

N. 89° 09' 45" W.

PART OF S.W. 1/4 OF S.W. 1/4 OF SEC. 16, T. 6N., R. 1W., S. L. B. & M.

MODEL ADDITION & PART OF BLOCKS 1 & 2 TAYLOR ADDITION

IN OGDEN CITY

TAXING UNIT: 25 SCALE 1" = 50' PREFIX: 12 - 053

NOTE: * OGDEN CITY ENG. PLATS
* ORIG. DED. PLATS


SEE BELOW AT LEFT

ADAMS AVE.

SEE PAGE 86

CHESTER AVENUE

ADAMS AVENUE

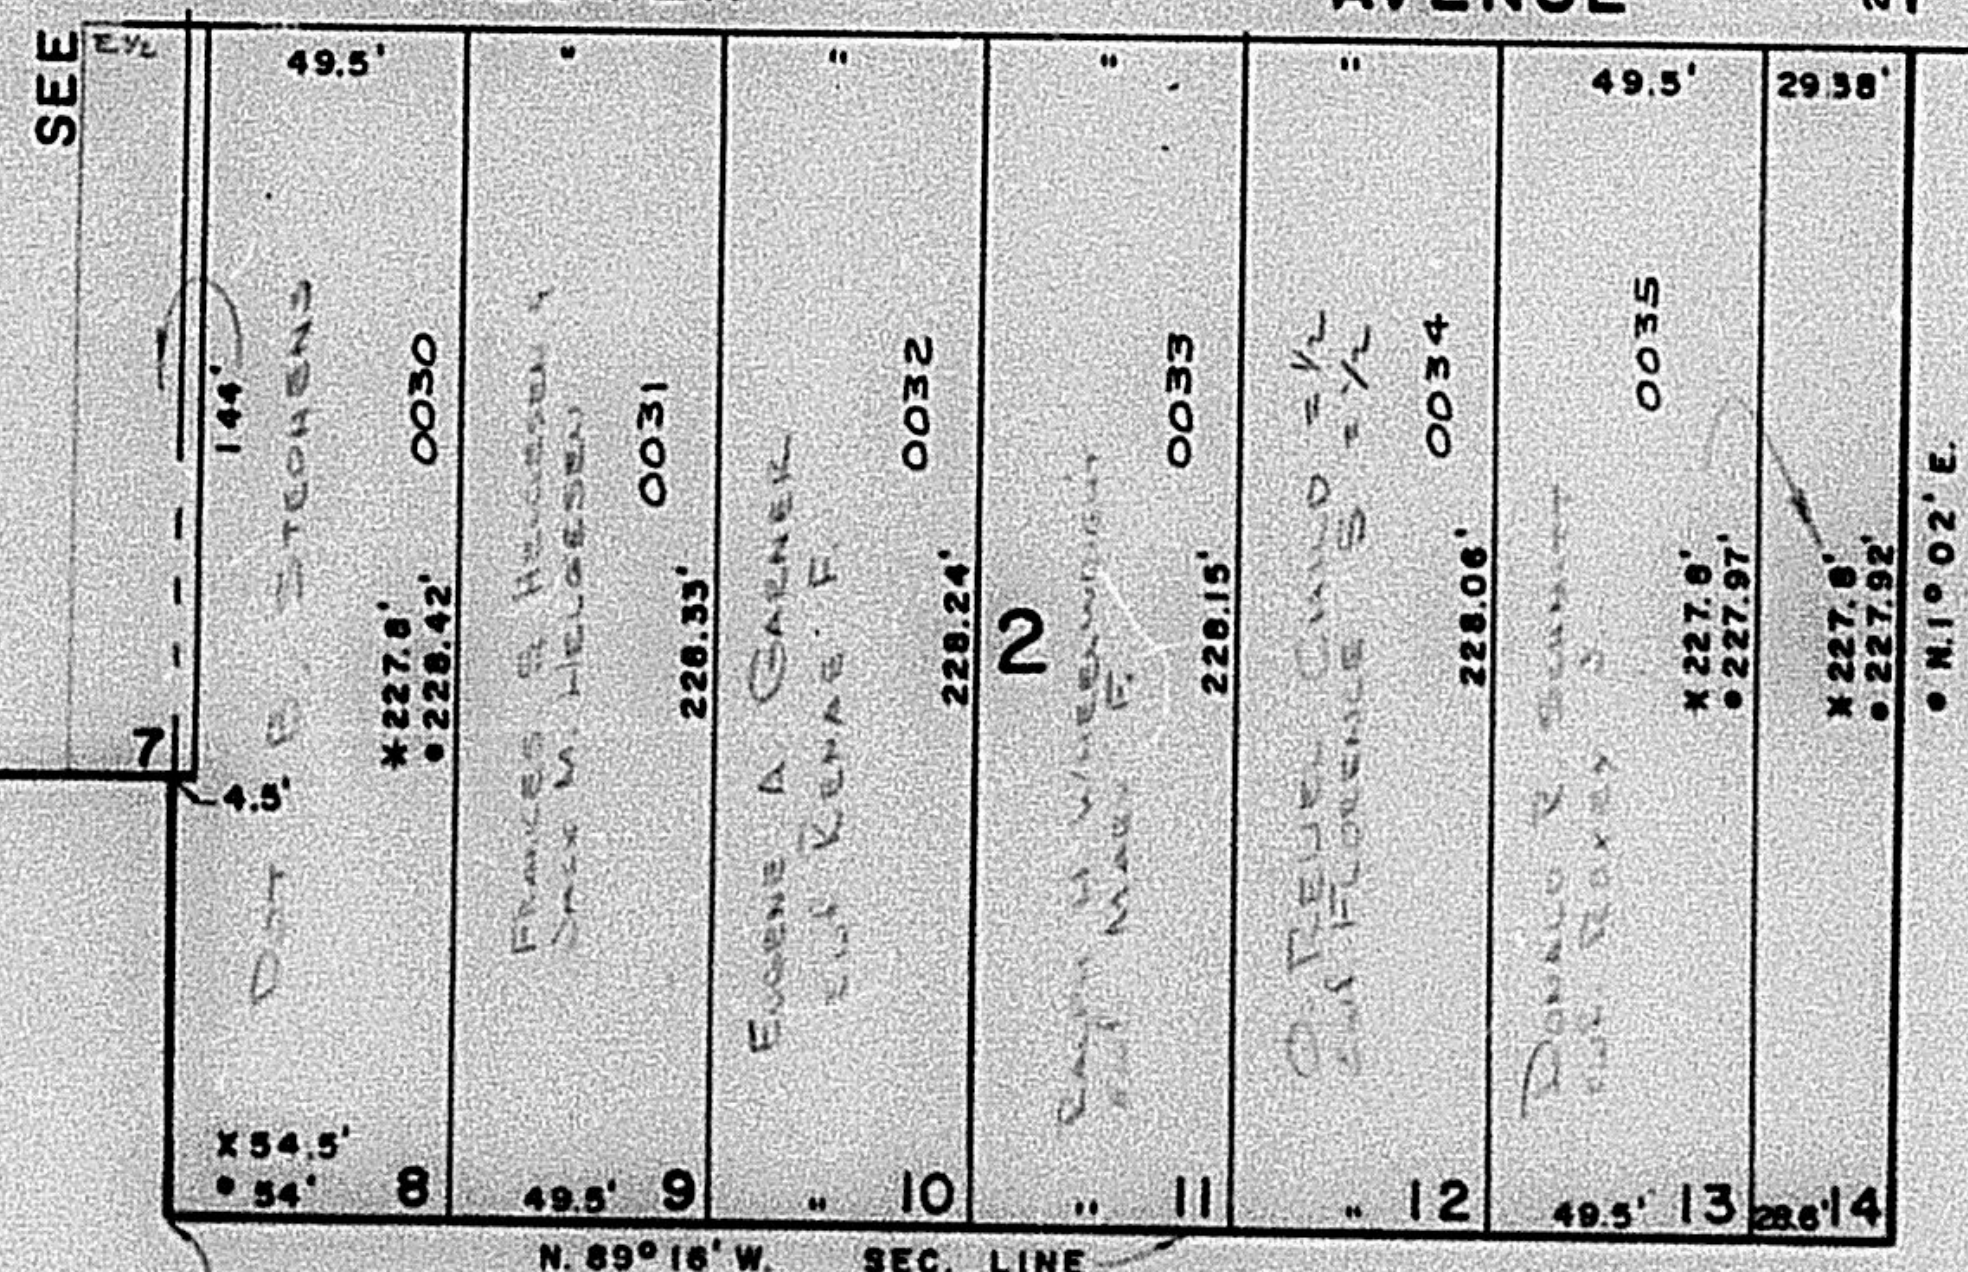

S.W. COR. SEC. 16

SEE BOOK 13, PAGE 20

W.F.J. 1-71

SEE PAGE 85

SEC. LINE = N. 102° 47' E.

MON. LINE = N. 0° 58' E.

SEE ABOVE AT RIGHT

SEE PAGE 52-1