

SEE PAGE 46-3

PART OF S.W. 1/4 OF S.W. 1/4 OF SEC. 16, T.6N., R.1W., S.L.B. & M.

7TH. STREET

MODEL ADDITION & PART OF BLOCKS 1 & 2 TAYLOR ADDITION

IN OGDEN CITY
SCALE 1" = 50'


TAXING UNIT: 25

NOTE: • OGDEN CITY ENG. PLATS
• ORIG. DED. PLATS

SEE PAGE 85

SEC. LINE = N1°2'47"E.
MON. LINE = N0°58'0"E.

ADAMS AVENUE

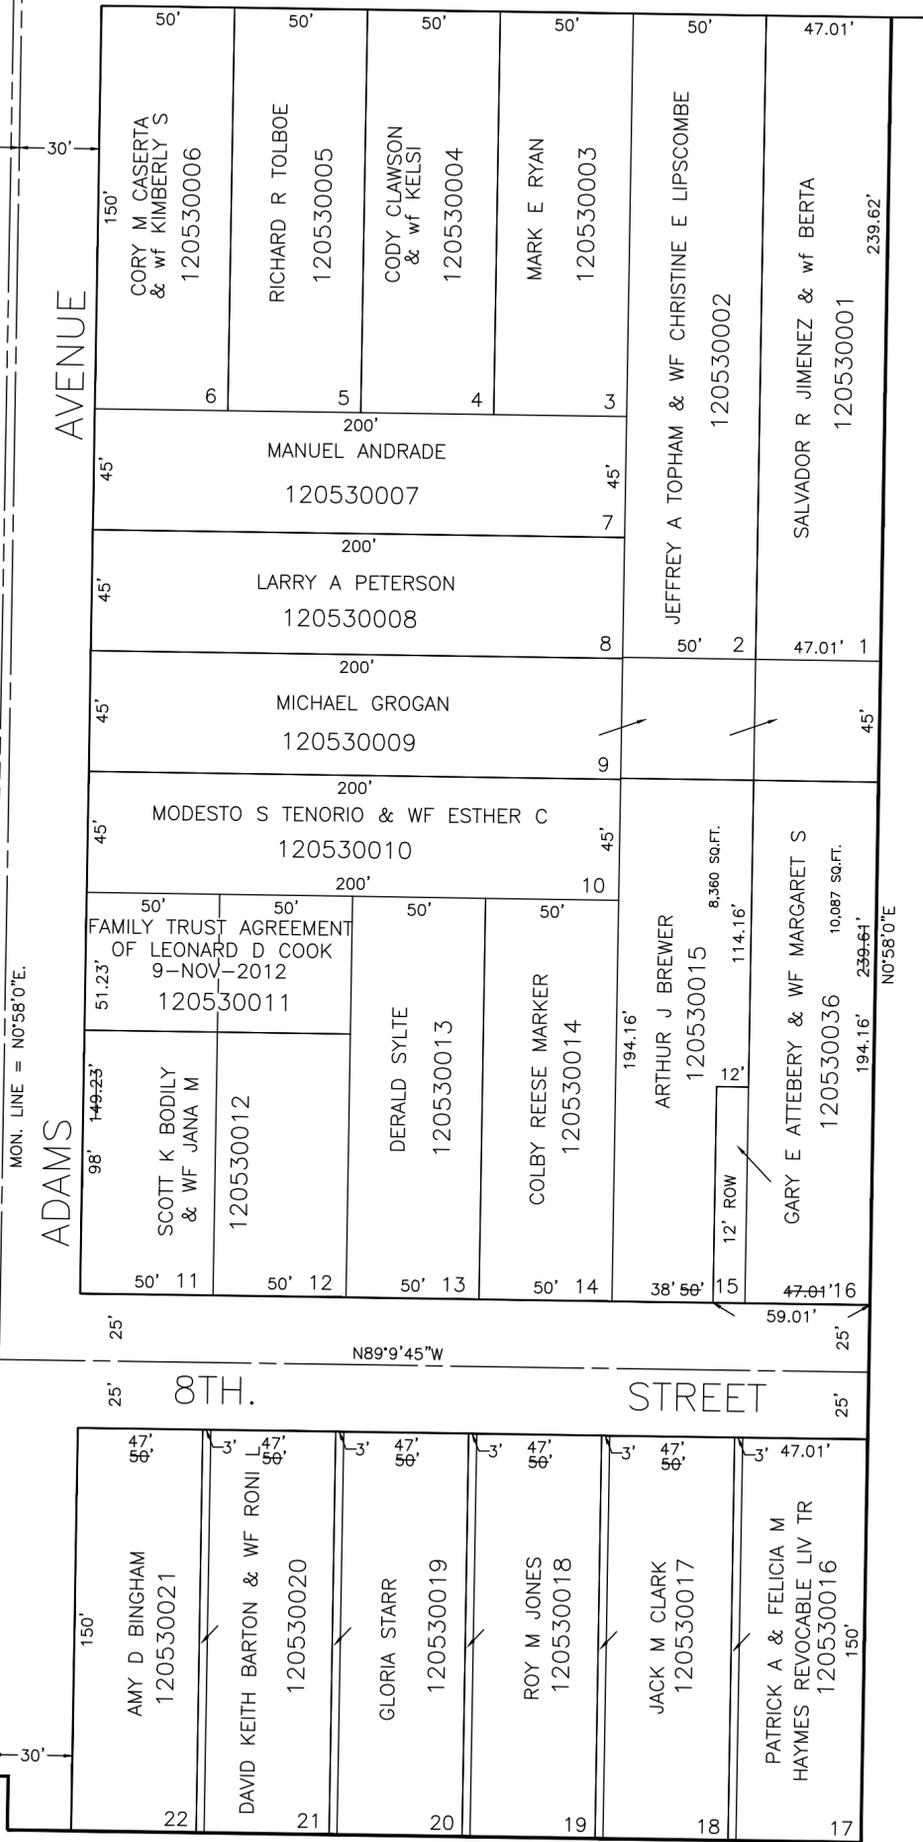


SEE ABOVE AT RIGHT

ADAMS AVE.

SEE BELOW AT LEFT

SEE PAGE 86

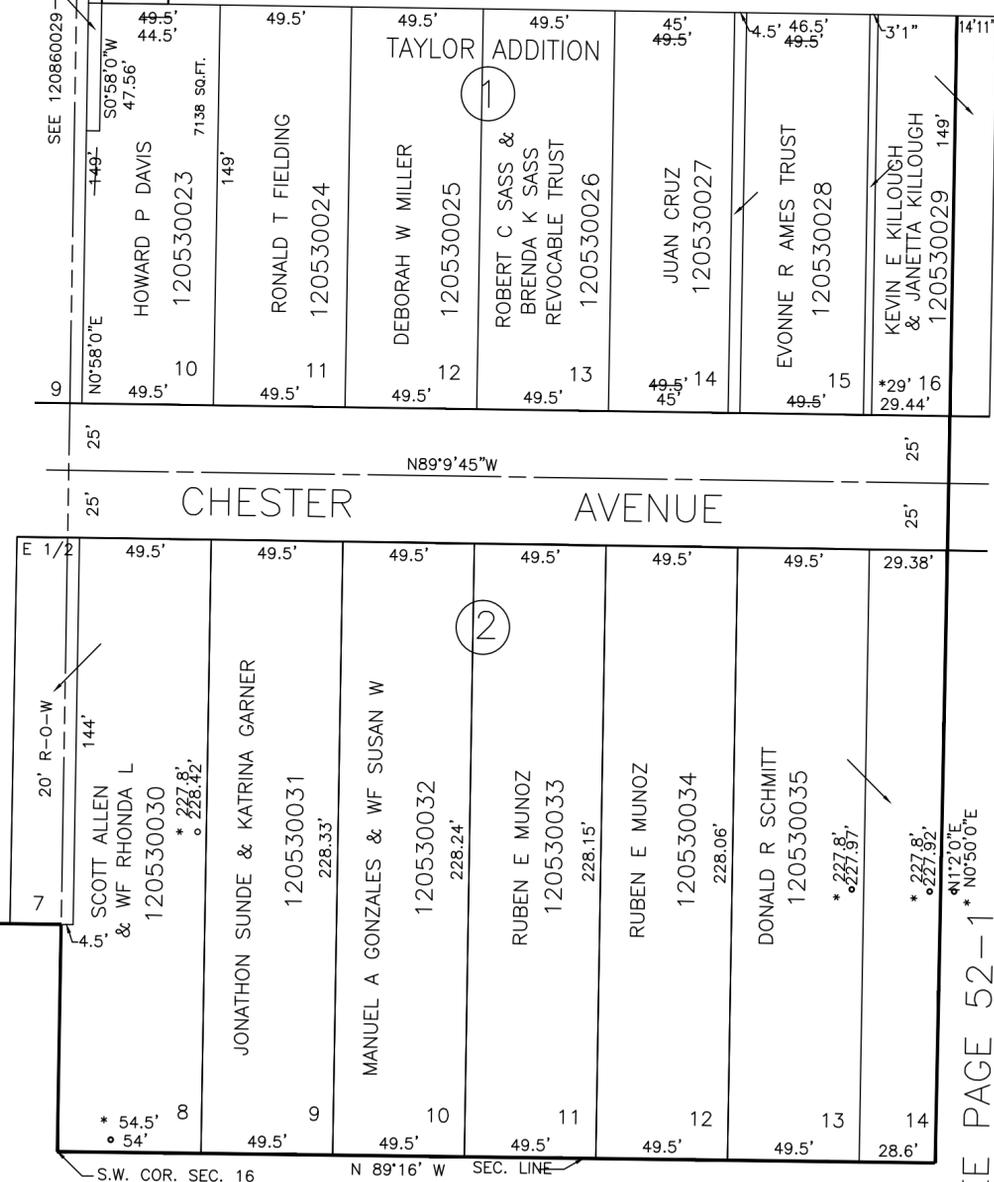

SEE BOOK 13, PAGE 20

SEE PAGE 52-1