

N.E. 1/4 OF N.E. 1/4 OF

57

SECTION 17, T.6 N., R.1 W., S.L.B. & M.

TAXING UNIT : 25

IN OGDEN CITY

PREFIX : 12-057

SCALE 1"=100'

SEE BOOK 11, PAGE 40


SEC. LINE S.89°00'18"E.

SEE BK. 11, PAGE 41

SEE P. 61

SEE
BOOK 11
PAGE 81

*SEE NAME CHANGE
BOOK 1425 PAGE 2184
1497 1289

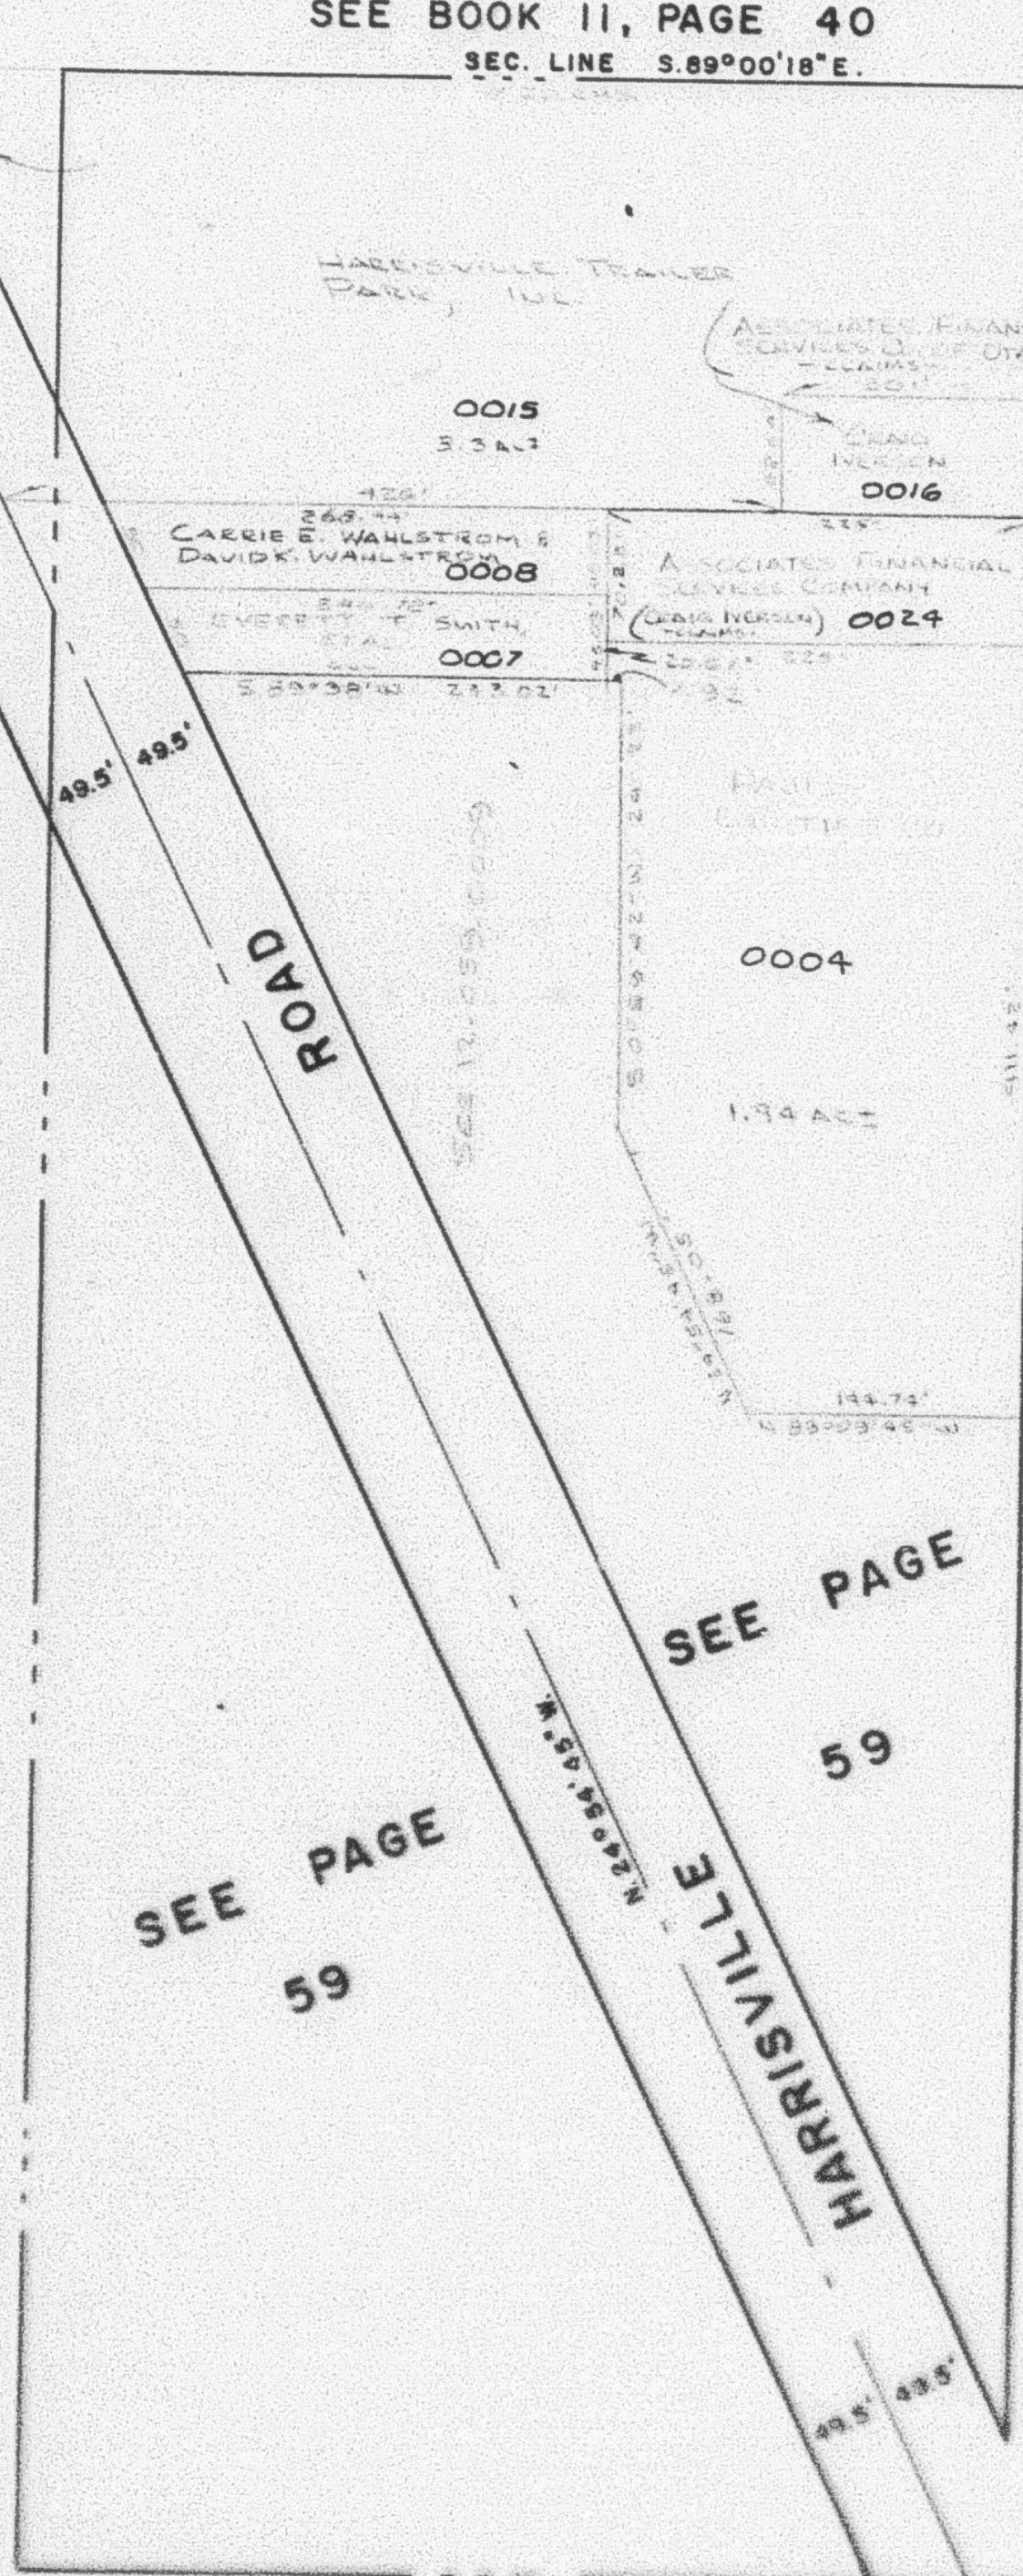

BLVD.

N.0°50'15"E.

WASHINGTON

* AVC

N.89°29'45"W

LANE

SEE PAGE 58

SEE PAGE 21

SEC. LINE N.0°58'40"E.

AVENUE

1ST. ST.

N.89°09'45"W

22

N.89°09'45"W

COOK ST.

SEE PAGE

ADAMS

STREET

SEE PAGE 62