

N.W. 1/4 OF N.E. 1/4 OF SECTION 17, T.6N., R.1W., S.L.B.& M.

IN OGDEN CITY SCALE 1" = 100'

SEE BK. 11, PAGE 36

TAXING UNIT: 25

SEE 110360026

1321.225'

HERMES ASSOCIATES LTD 120600021 463.47'

380.16' BRAMBLEWOOD (VERA B MURKOK ET AL - CLAIMS-) 120600031 EAST 379.5'

PARKWOOD ESTATES NO.1

SEE BOOK 11 PAGES 155 & 156

FARBER PH 1 SUB

SOUTHWELL ST.

SEE PAGE

125 NORTH ST.

154


SEE PAGE 75

SEE PAGE 57

SEE PAGE 61

HARRISVILLE ROAD

SEE PAGE 59

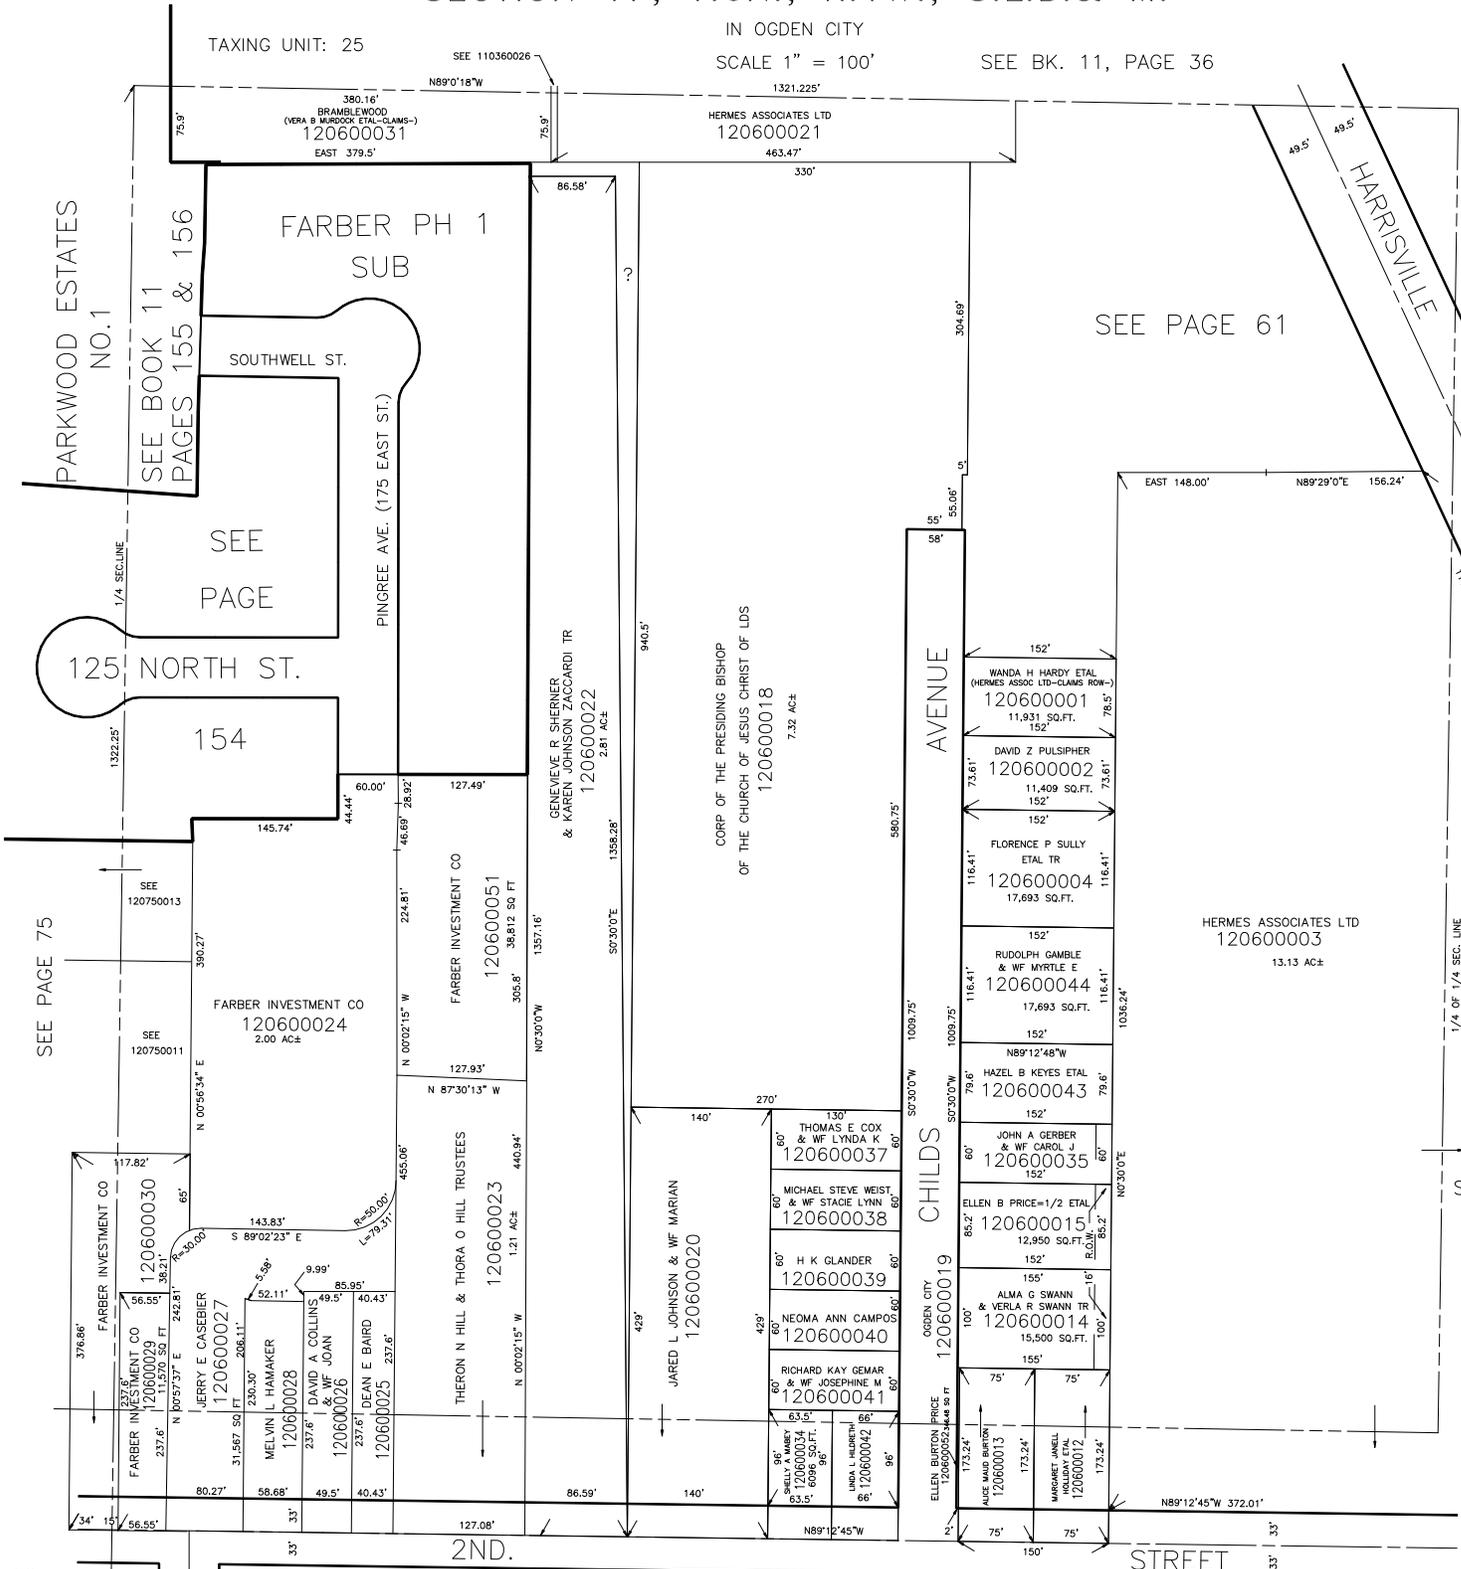

247+91???

SEE PAGE 70