

PART OF N.E. 1/4 OF
SECTION 17, T. 6 N., R. 1 W., S. L. B. & M.

63

TAXING UNIT: 182

IN OGDEN CITY

PREFIX: 12-063

SCALE 1" = 50'

SEE PAGE 58

1/4 OF 1/4 SEC. LINE

2ND.

STREET

N. 89° 09' 45" W.

UNION


GARDENS

REDEVELOPMENT

PROJECT

BLVD.

WASHINGTON

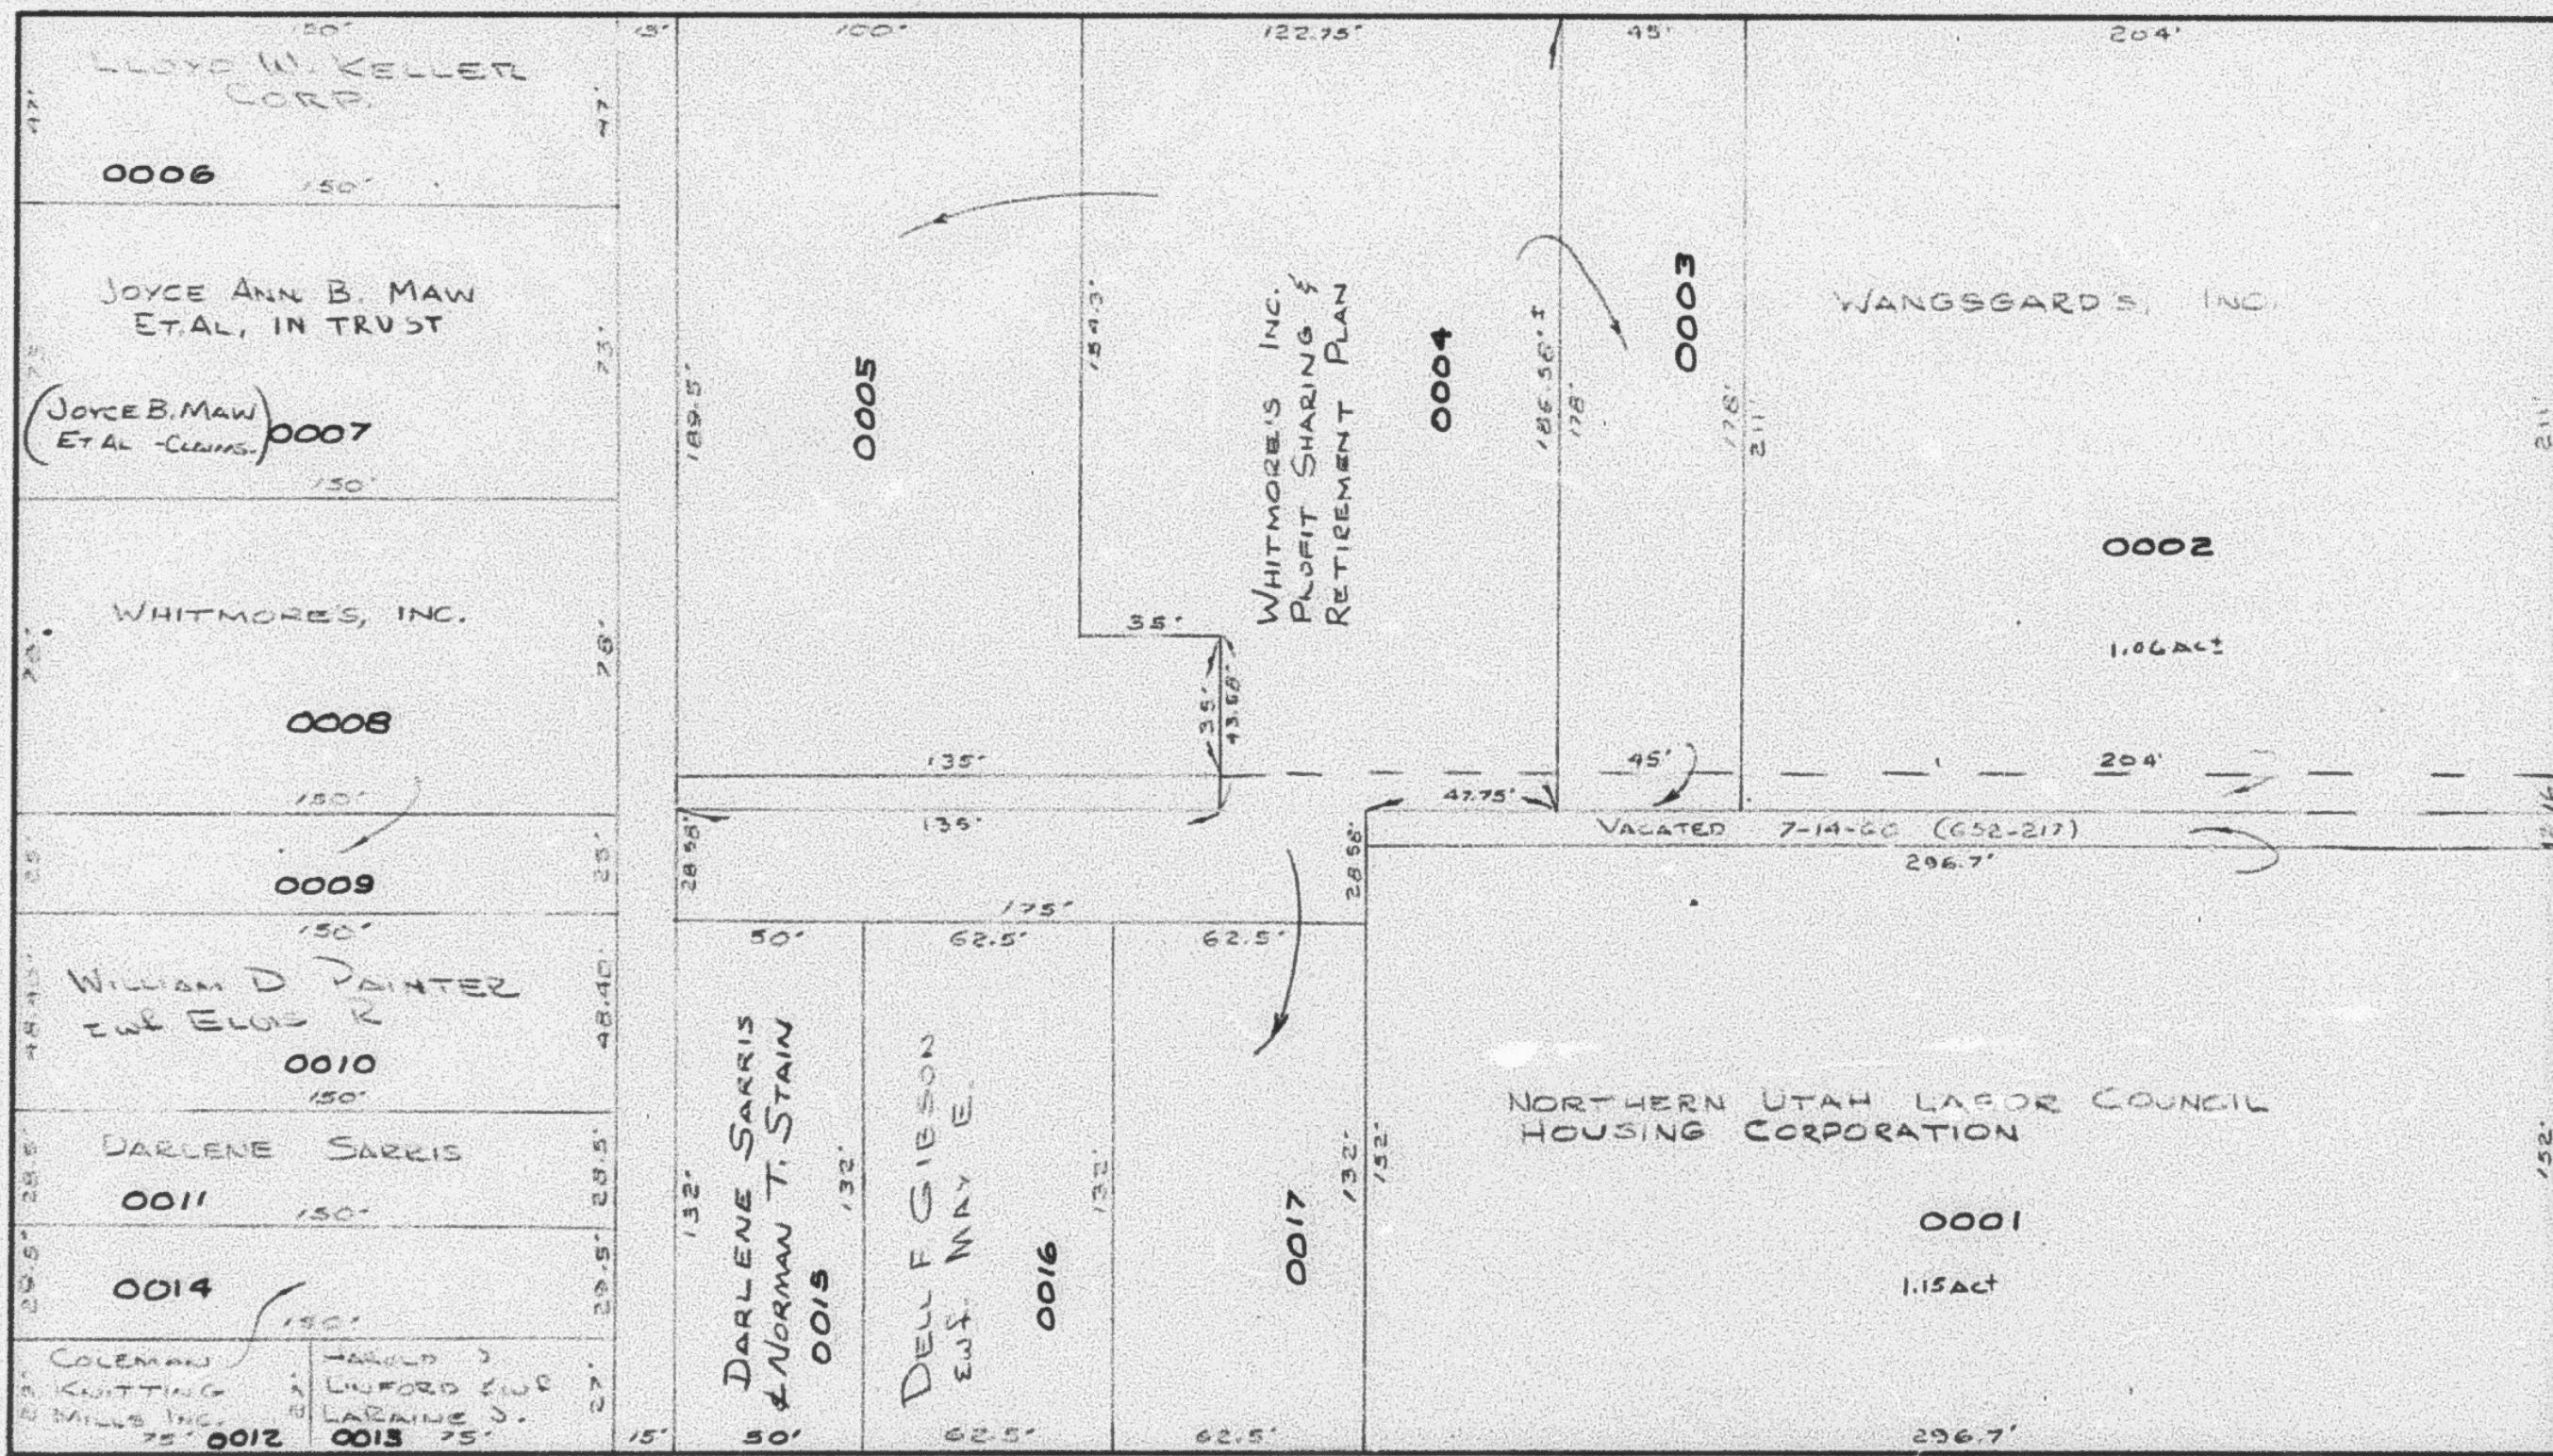

3RD.

STREET

N. 89° 09' 45" W.

UNION

GARDENS

REDEVELOPMENT

PROJECT

SEE PAGE 66

SEE PAGE 65

OGDEN AVE

ADAMS AVENUE

PROJECT

REDEVELOPMENT

GARDEN

SEC. LINE = N. 0° 58' 40" E. & N. 0° 58' E.

SEE PAGE 23