

PART OF N.E. 1/4 OF
SECTION 17, T. 6 N., R. 1 W., S. L. B. & M.

TAXING UNIT: 182

IN OGDEN CITY

PREFIX: 12-063

SCALE 1" = 50'

SEE PAGE 58

1/4 OF 1/4 SEC. LINE

2ND.

STREET

N. 89° 09' 42" W.


UNION

GARDENS

REDEVELOPMENT

PROJECT

WASHINGTON BLVD.

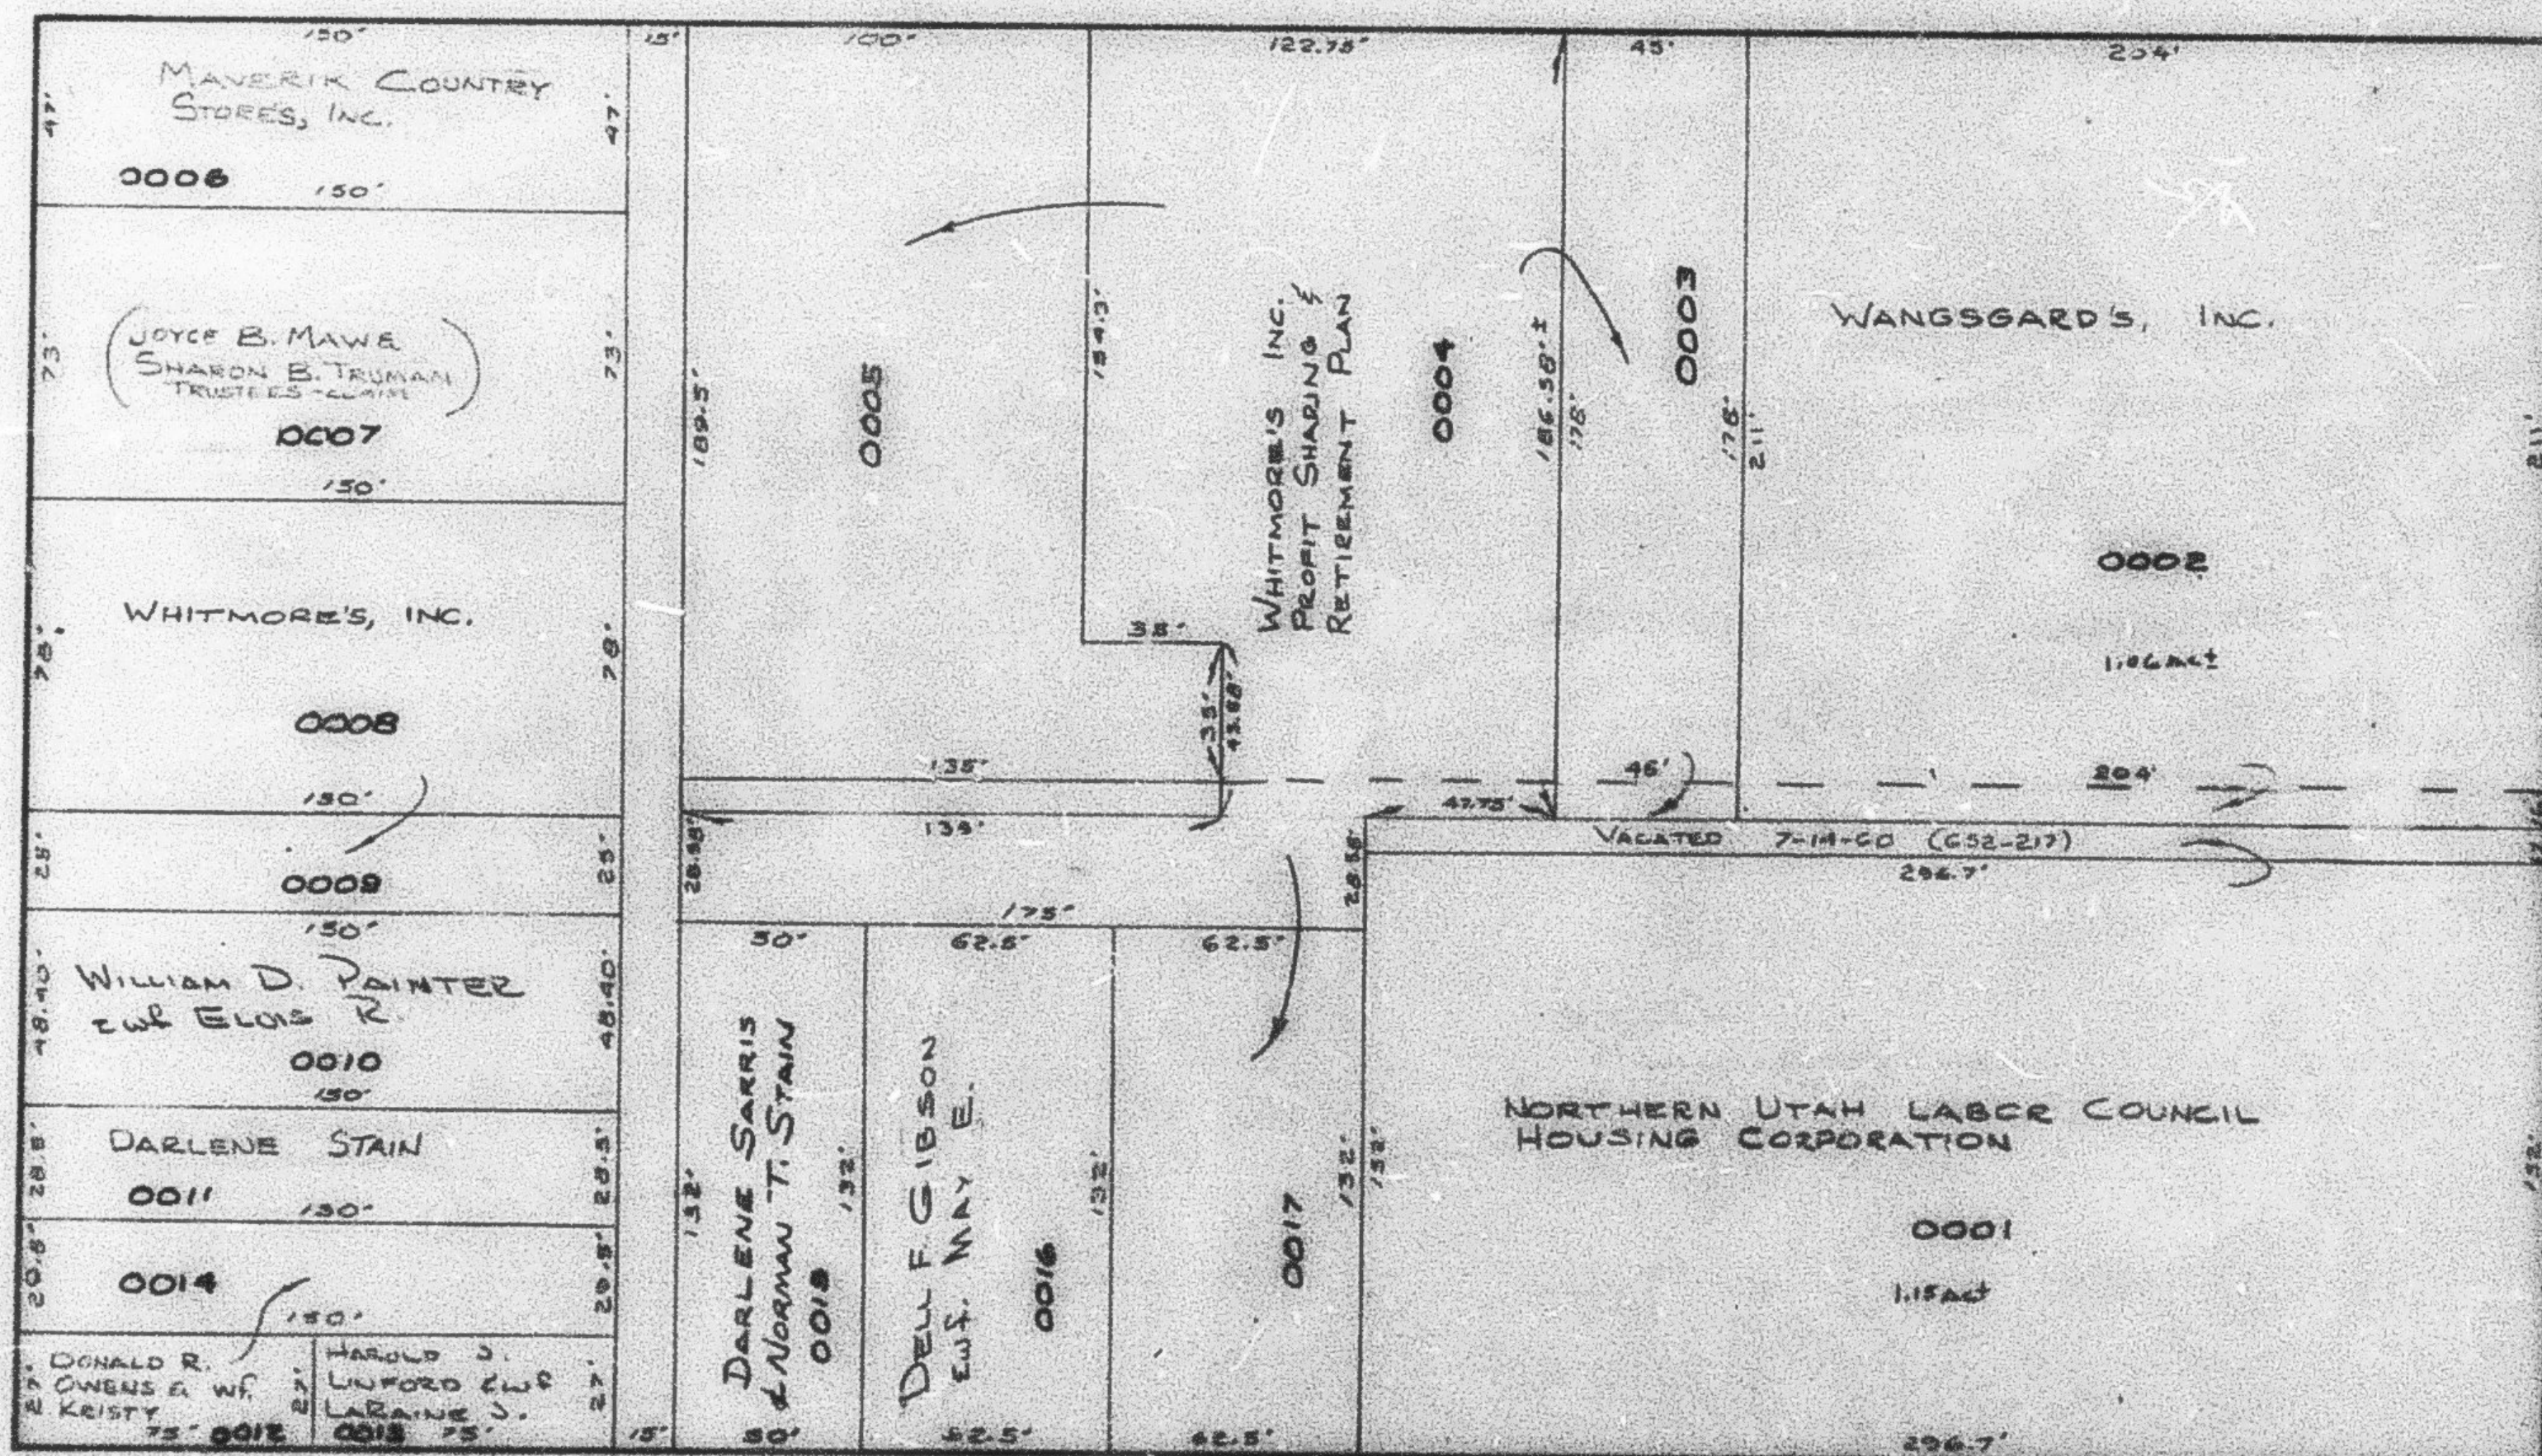

OGDEN CITY 0018

UNION

GARDENS

N. 89° 09' 42" W.

REDEVELOPMENT

PROJECT

3RD.

STREET

SEE PAGE 66

SEE PAGE 66

OGDEN AVE

ADAMS AVENUE

SEE PAGE 23

W.F. 1-71