

PART OF N.E. 1/4 OF
SECTION 17, T.6N., R.1W., S.L.B.8M.

63

TAXING UNIT 182

IN OGDEN CITY

PREFIX 12-083

SCALE 1" = 50'

SEE PAGE 58

1/4 OF 1/4 SEC. LINE

2ND.

STREET

UNION

GARDENS

REDEVELOPMENT

PROJECT

WASHINGTON BLVD.

WASHINGTON BLVD.


UNION

GARDENS

REDEVELOPMENT

PROJECT

SEE PAGE 64

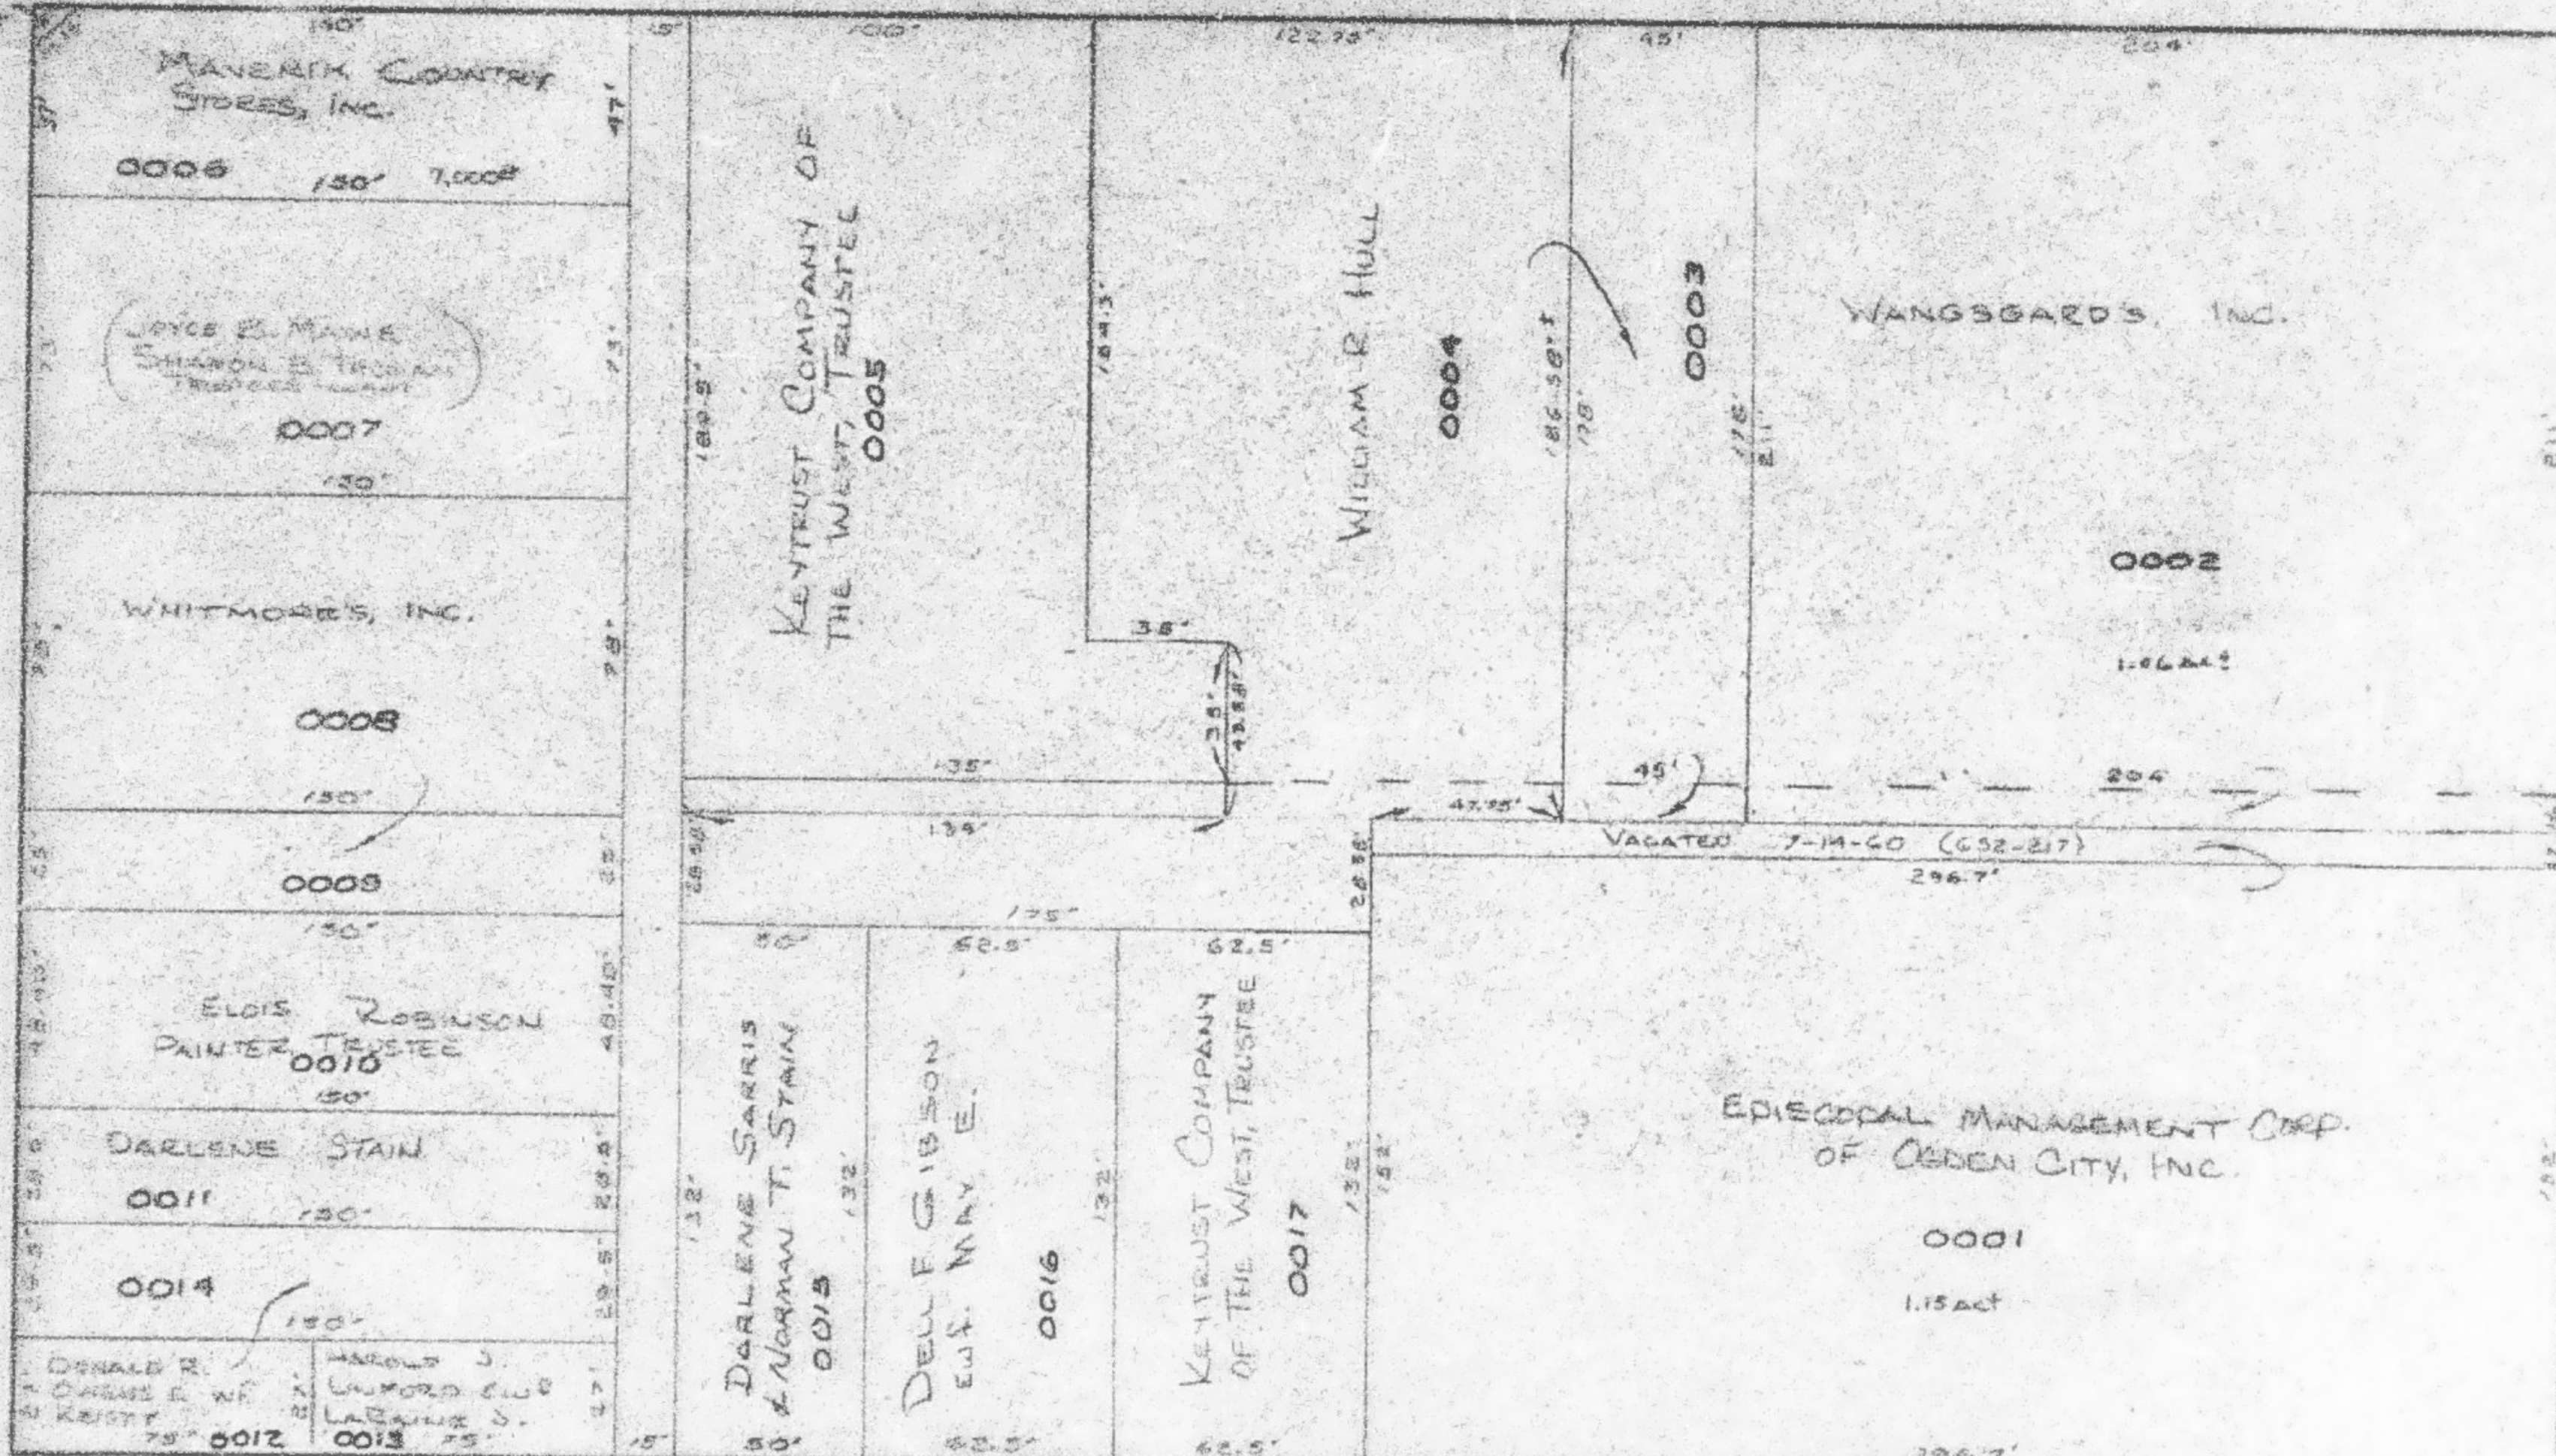

UNION

GARDENS

REDEVELOPMENT

PROJECT

ADAMS AVENUE

ADAMS AVENUE

SEE PAGE 23

3RD.

STREET

SEE PAGE 66

SEE PAGE 65

OGDEN AVE