

PART OF N.E. 1/4 OF
SECTION 17, T. 6 N., R. 1 W., S. L. B. & M.

63

TAXING UNIT: 182

IN OGDEN CITY

PREFIX: 12-063

SCALE 1" = 50'

SEE PAGE 58

1/4 OF 1/4 SEC. LINE

2ND.

STREET

N. 89° 09' 45" W.

UNION

GARDENS

REDEVELOPMENT

PROJECT

UTAH DEPT.
OF TRANS.
0019
508

BLVD.

WASHINGTON

PROJECT


REDEVELOPMENT

N. 0° 50' 15" E.

GARDENS

UNION

66'

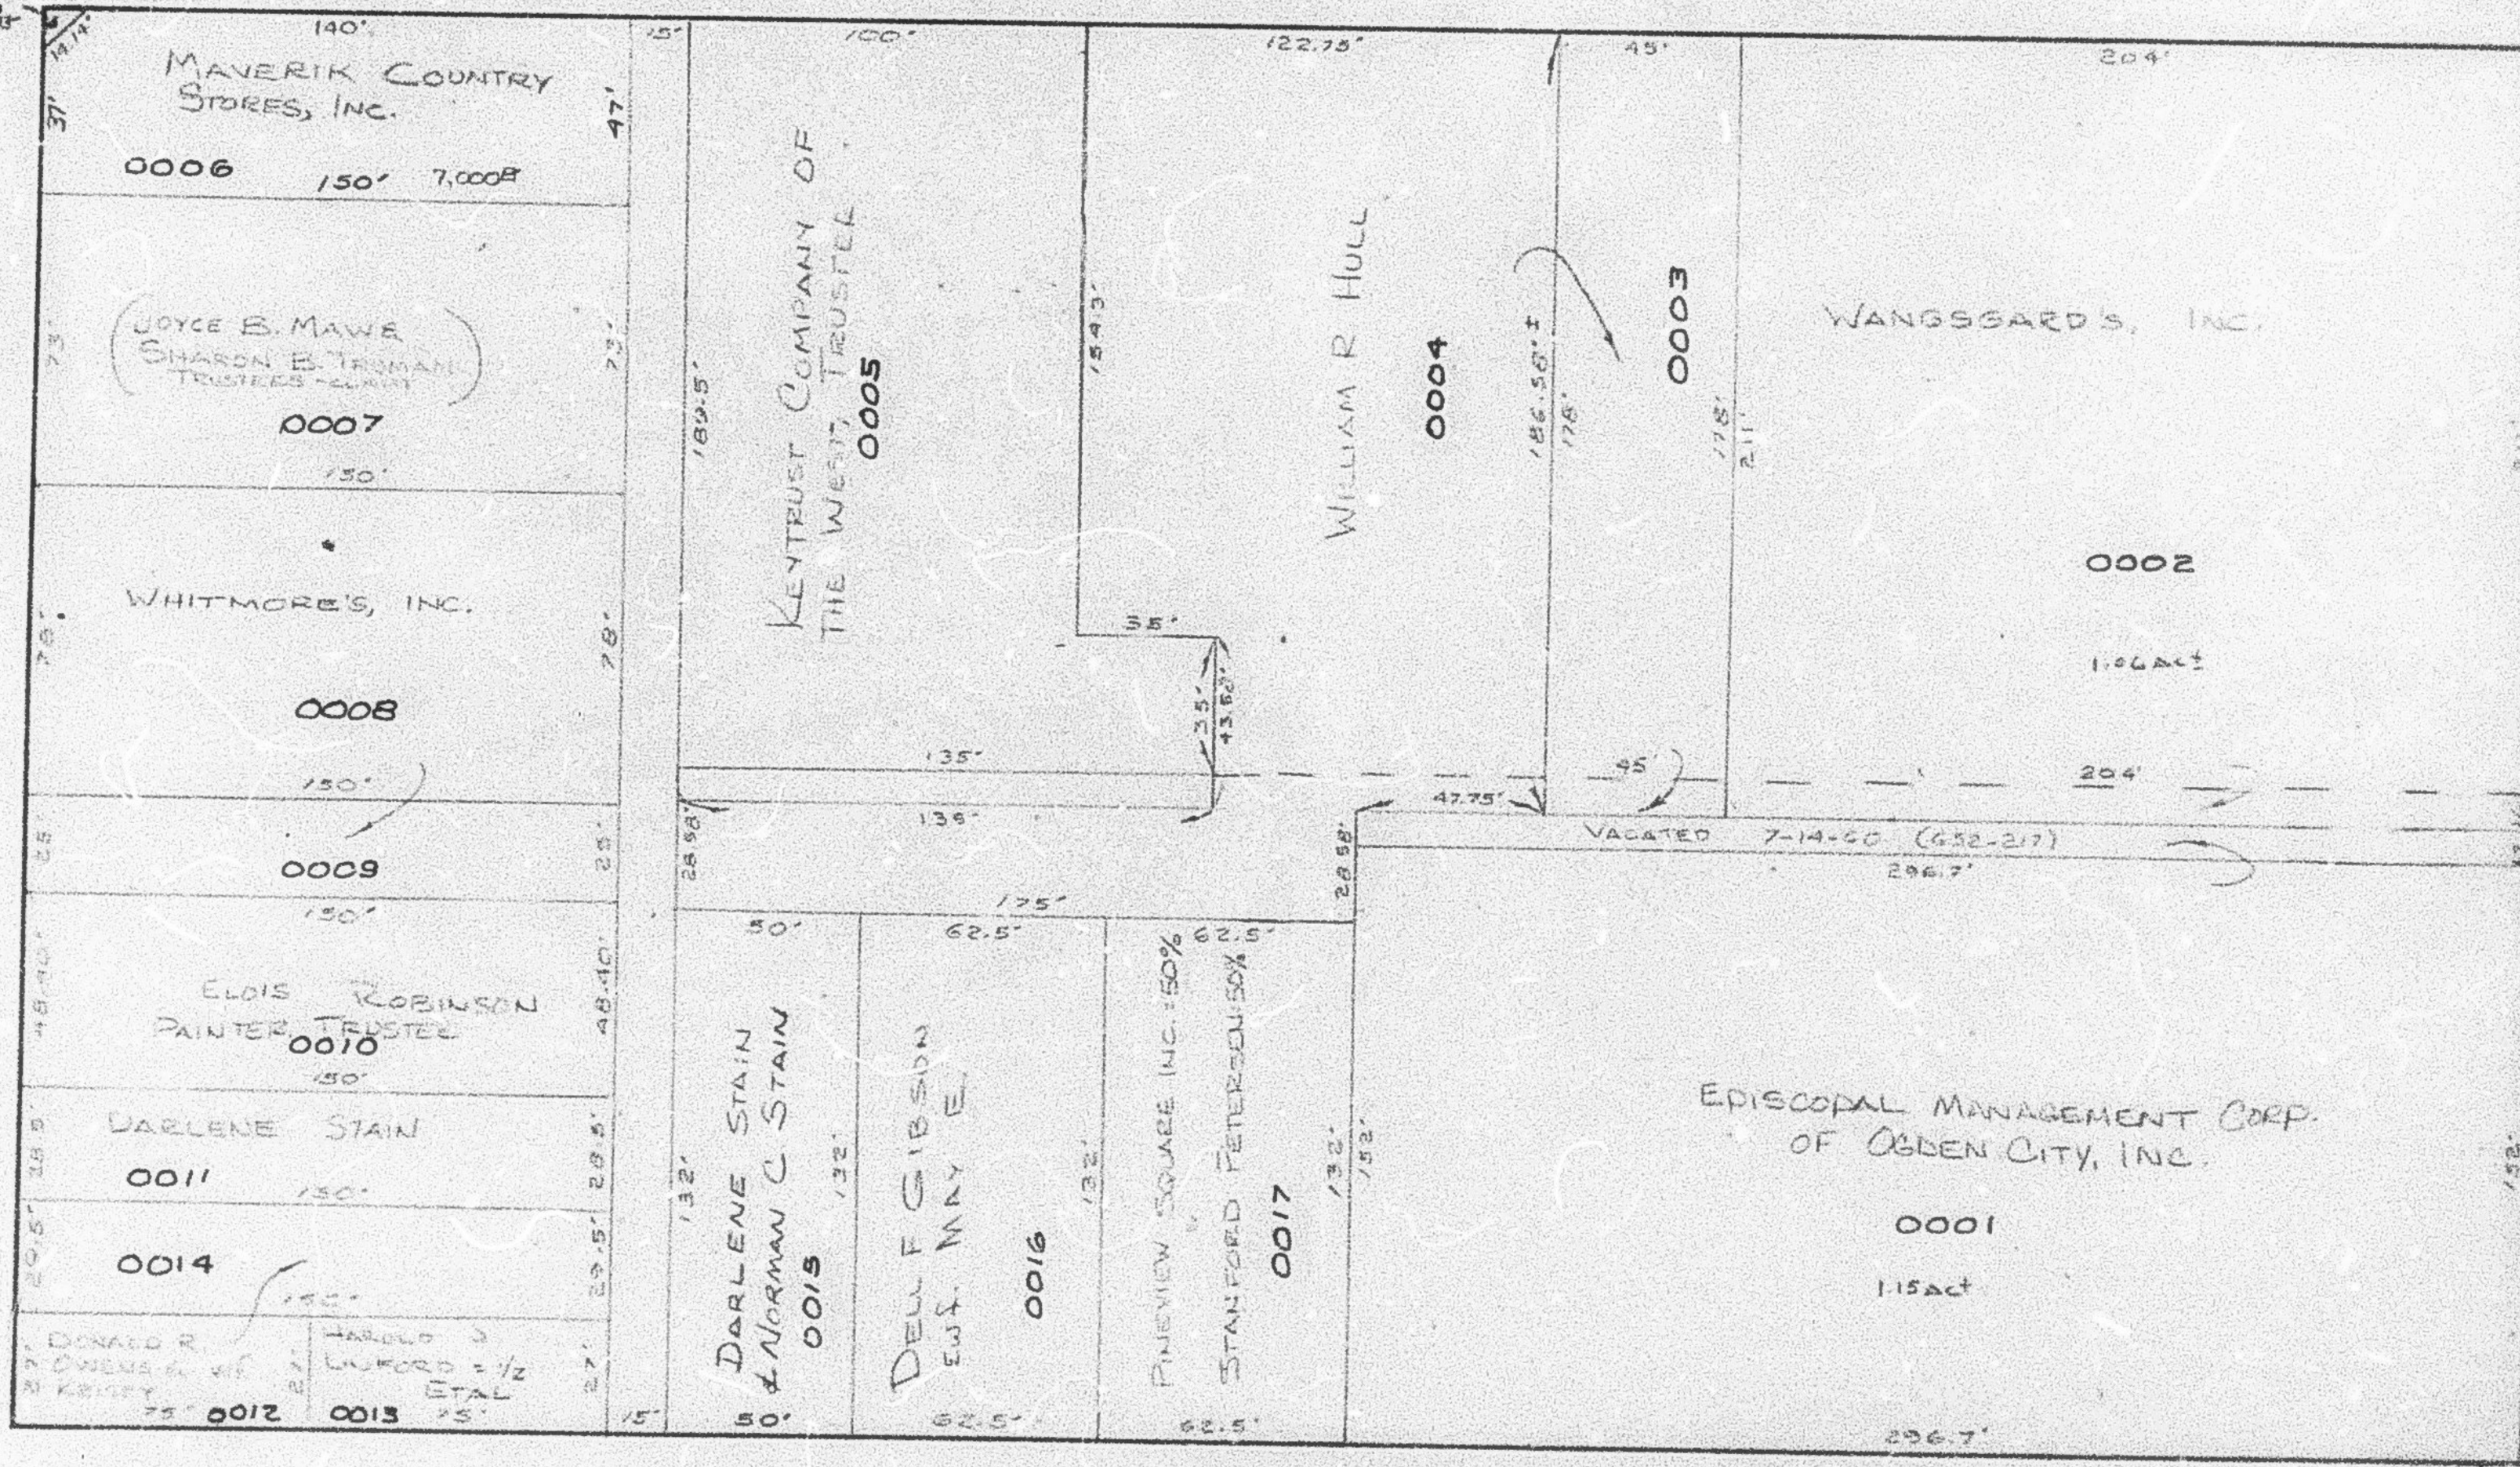

PROJECT

REDEVELOPMENT

GARDEN

SEC. LINE

N. 0° 50' 15" E.

UNION

ADAMS AVENUE

SEE PAGE 23

SEE PAGE 66

SEE PAGE 65

OGDEN
N. 0° 50' 15" E.

AVE

STREET

3RD.

UNION

GARDENS

N. 89° 09' 45" W.

REDEVELOPMENT

PROJECT

OGDEN CITY 0018