

PART OF N.E. 1/4 OF SEC. 17, T.6N., R.1W., S.L.B. & M.

64

GARFIELD SUBDIVISION

TAXING UNIT: 25

IN OGDEN CITY

PREFIX: 12-064

SCALE 1" = 50'

SEE PAGE 59

HARRISVILLE
ROAD
N. 89° 12' 45" W.


BLVD.

COUNTY MT.
6

2ND.

STREET

N. 89° 12' 45" W.

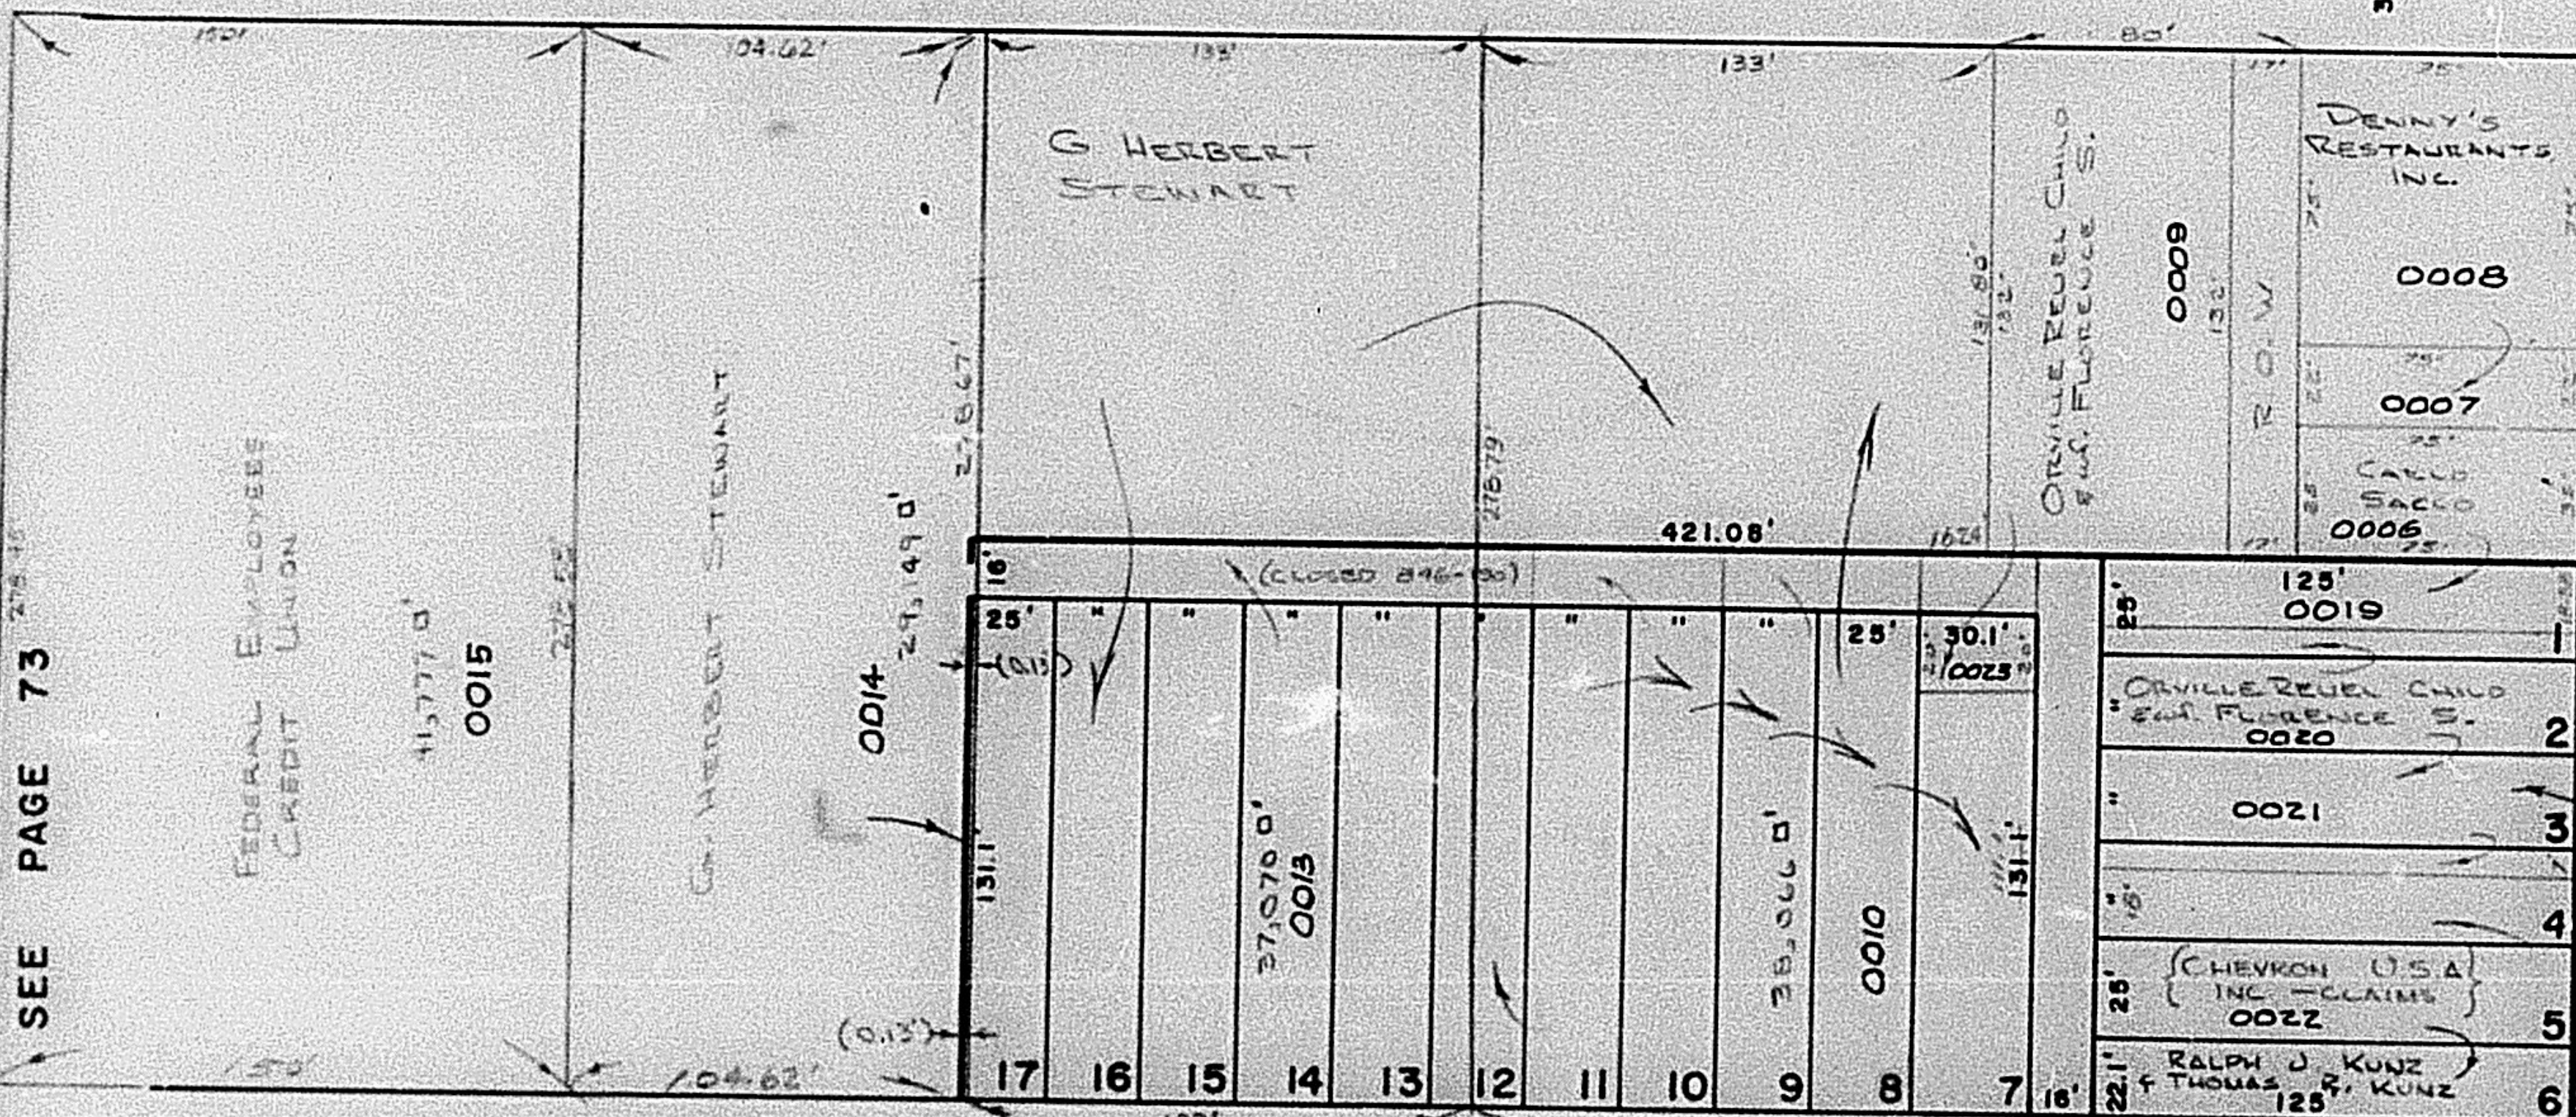

SEE PAGE 73

3RD.

STREET

N. 89° 09' 45" W.

N. 0° 50' 15" E.

WASHINGTON

SEE PAGE 63

12

SEE PAGE 67

NOTE: ALL DATA TAKEN FROM OGDEN CITY ENG. DEPT.

W.F.J.
1-71