


N.W. 1/4
SECTION 17, T.6N., R1W., S.L.B. & M.

TAXING UNIT: 25

IN OGDEN CITY
SCALE 1" = 200'

ALSO SEE PAGES 75-1, 2
SEE BOOK II, PAGE 43

FORT BINGHAM PH 4
BOOK 11, P. 368 & 369
SEE BOOK II, PAGE 42


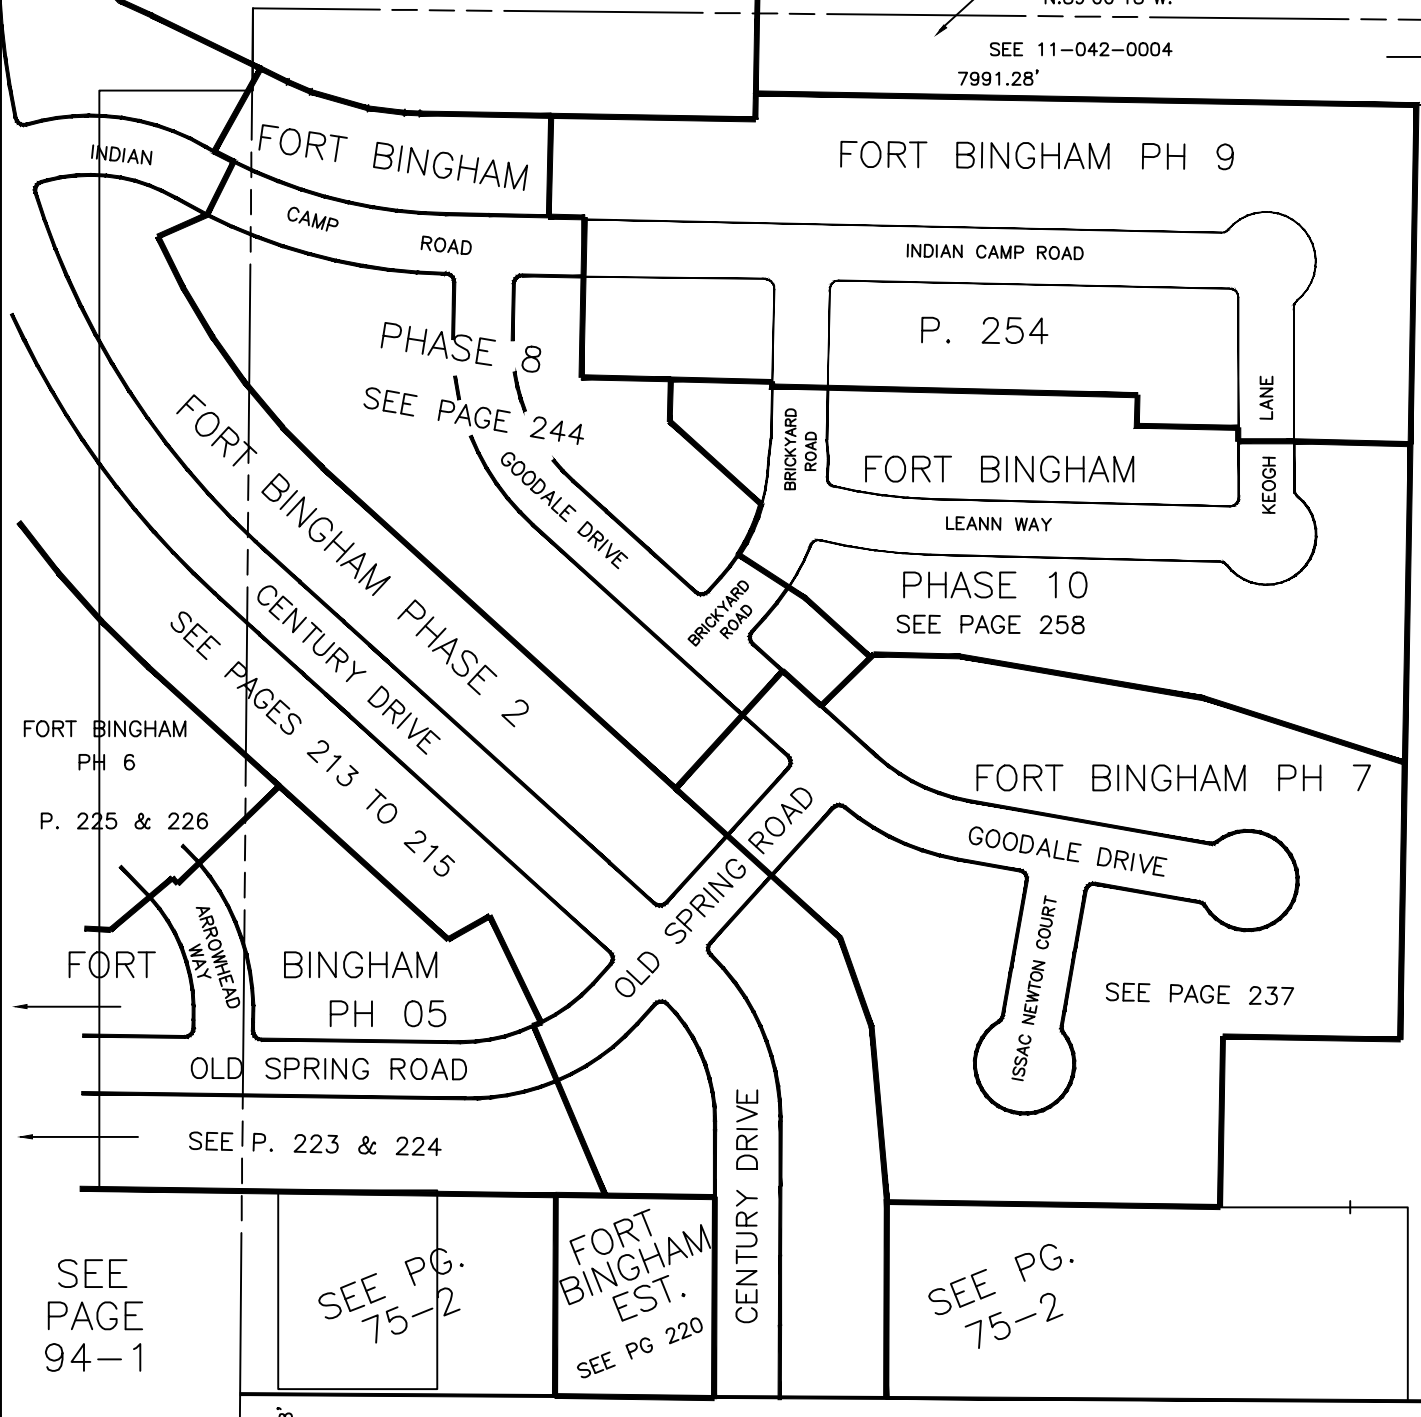


ASPEN ACRES PHASE 2
P. 189

PARKWOOD ESTATES NO.1
PINGREE ST
SEE BOOK II PAGES 155 & 156

SOUTHWELL ST.

SEE PAGE 75-1

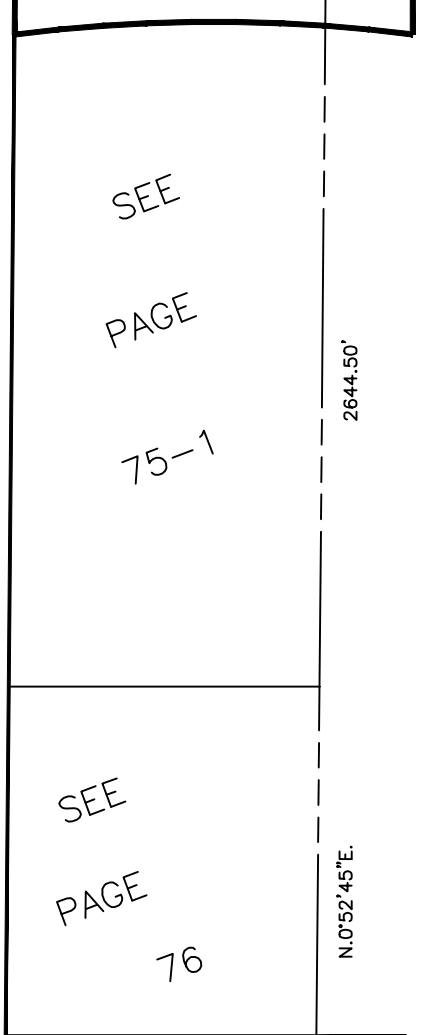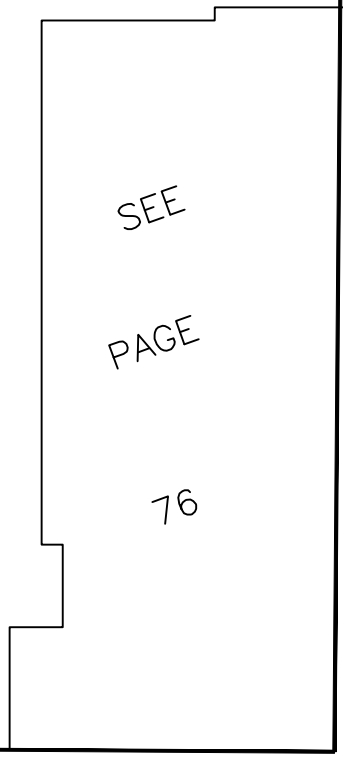

SEE PAGE 60


SEE PAGE 94-1

SEE PG. 75-2

SEE PG. 75-2

42' 58" 2ND STREET N.89°12'45"W. 86'

SEE PAGE 75-2

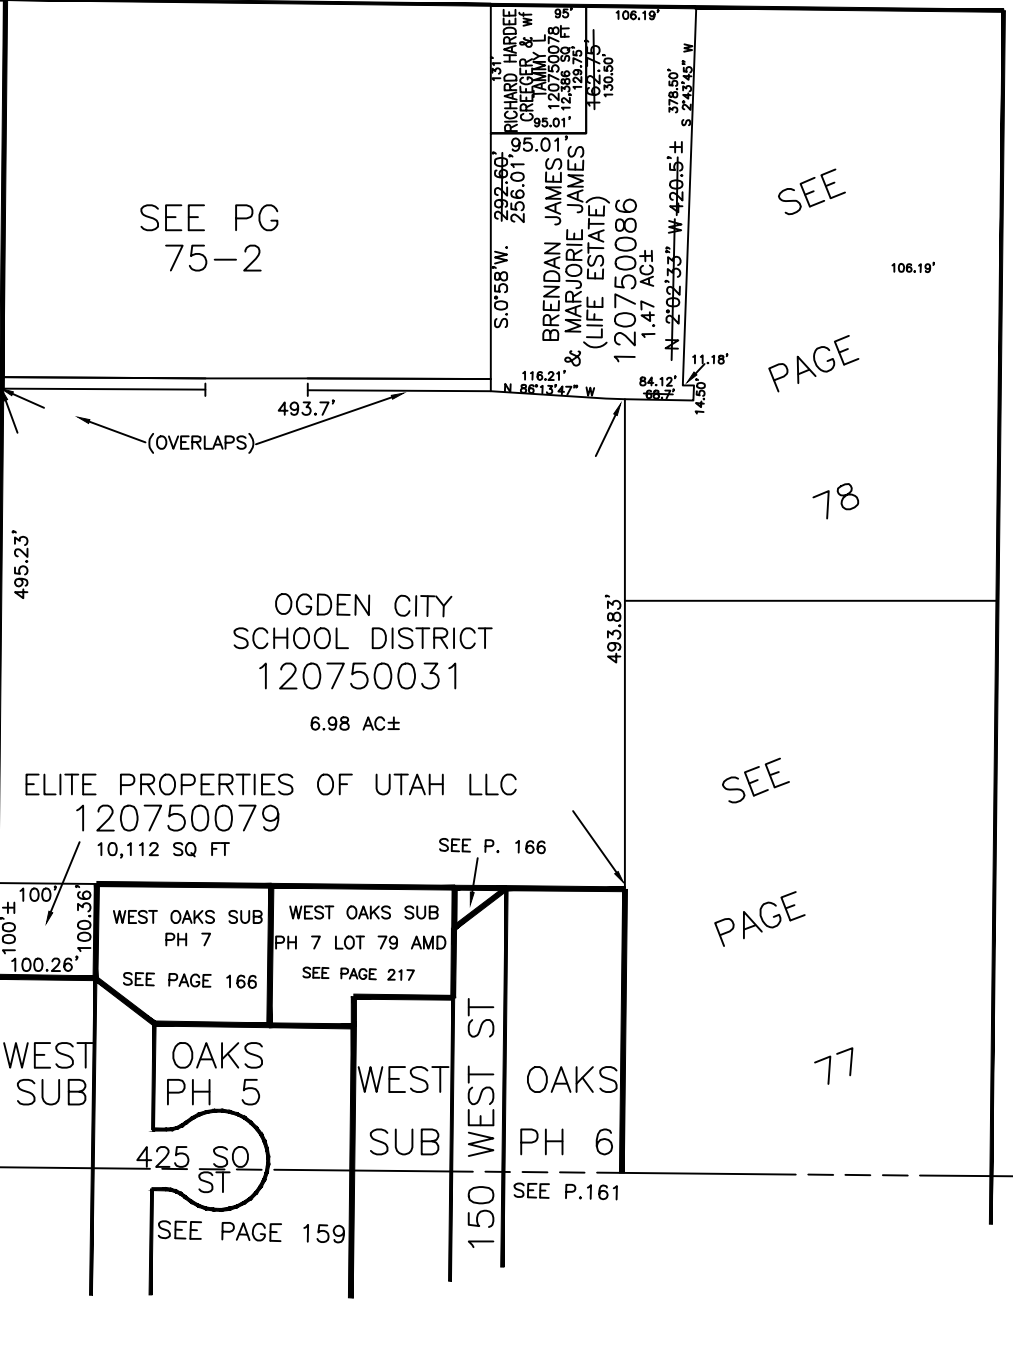

SEE PAGE 78

SEE PAGE 78

SEE PAGE 77

SEE PAGE 77

SEE PAGE 78

SEE PAGE 77

SEE PAGE 77

SEE PAGE 77

SEE PAGE 77

SEE PAGE 77

SEE PAGE 77

ADDITION 71 & 72
3 RD. ST.

HILL PAGES

DOUGLAS

WALNUT SEE

CHESTNUT

SEE PAGE 70