

PARADISE ACRES

BLOCKS 1 & 6

IN OGDEN CITY

TAXING UNIT 25


PREFIX 12-080

SCALE 1" = 50'

SEE PAGE 69

NOTE: * OGDEN CITY ENG. DEPT. PLATS
X ORIG. SEC. PLATBLAINE A. GARNER
S.W. DORIS W.
0011

BLVD.

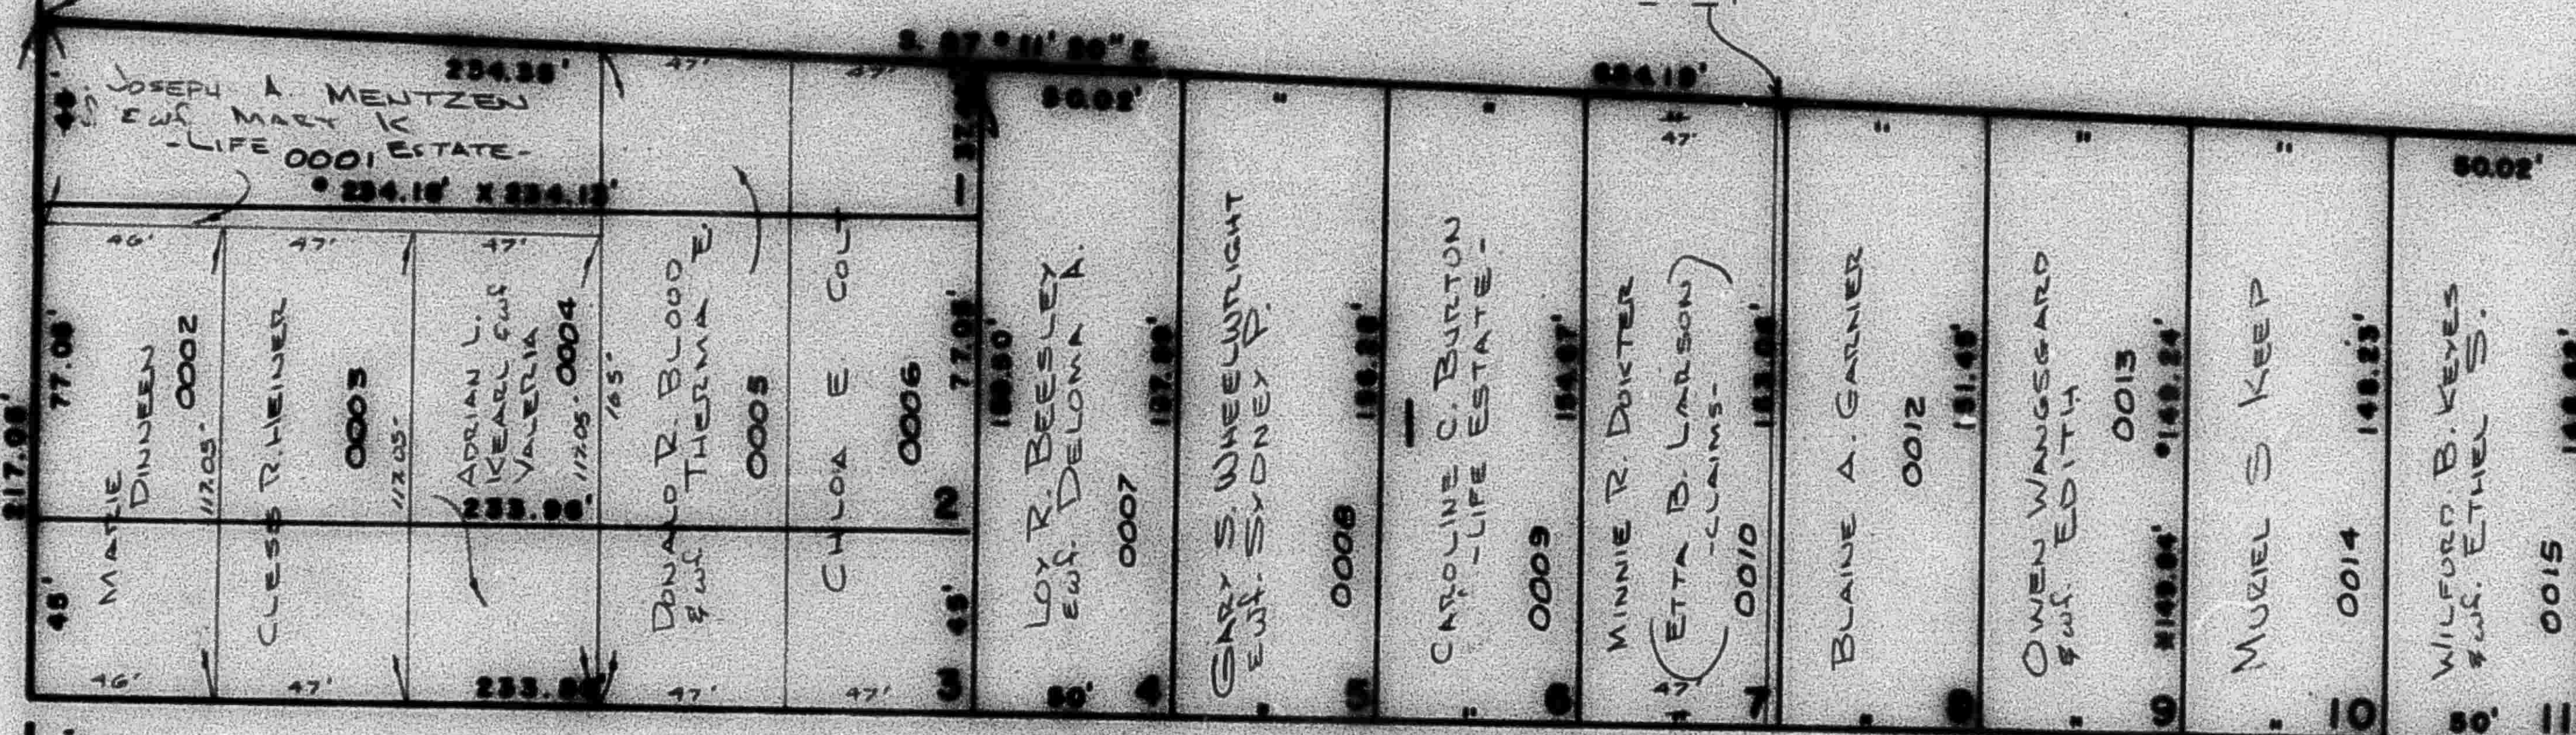

5TH.

0017
OGDEN CITY

STREET

OGDEN CITY
0026

WASHINGTON

BEN LOMOND PROPERTIES
- A PARTNERSHIP -

0029

ELZO JOHNSON
& VERA O.
0016CARL R. RUTHSTRUM
& DORIS DEAN
0018JIMMIE S. PRIEST
& LORA DEAN
0019DOUGLAS LEE
WHEELWRIGHT
& MARY K.
0020BEN B. BOLLIG
& ANN M.
0021H. PATRICK DABLING
& MARY M.
0022MILTON E. CSBORN
& MARGARET A.
0023STANLEY L. NELSON
& AUDREY
0024VIRGIL L. HUFFAKER
& MARGARET J.
0025

LEONA BAISER

0027

ROLAND J. MURRAY
& LORRAINE P.
0028OGDEN CITY
0030SEC. LINE - N. 1° 02' 47" E.
1 - N. 0° 00' 00" E.

ADAMS

AVENUE

SEE PAGE 47