

PART OF THE N.E. 1/4, OF SEC. 17, T.6N., R.1W., S.L.B. & M.

PARADISE ACRES

BLOCKS 1 & 6

TAXING UNIT: 25


IN OGDEN CITY

SCALE 1" = 50'

NOTE : ● OGDEN CITY ENG. DEPT. PLATS
X ORIG. DED. PLAT

SEE PAGE 69

SEE 120690033

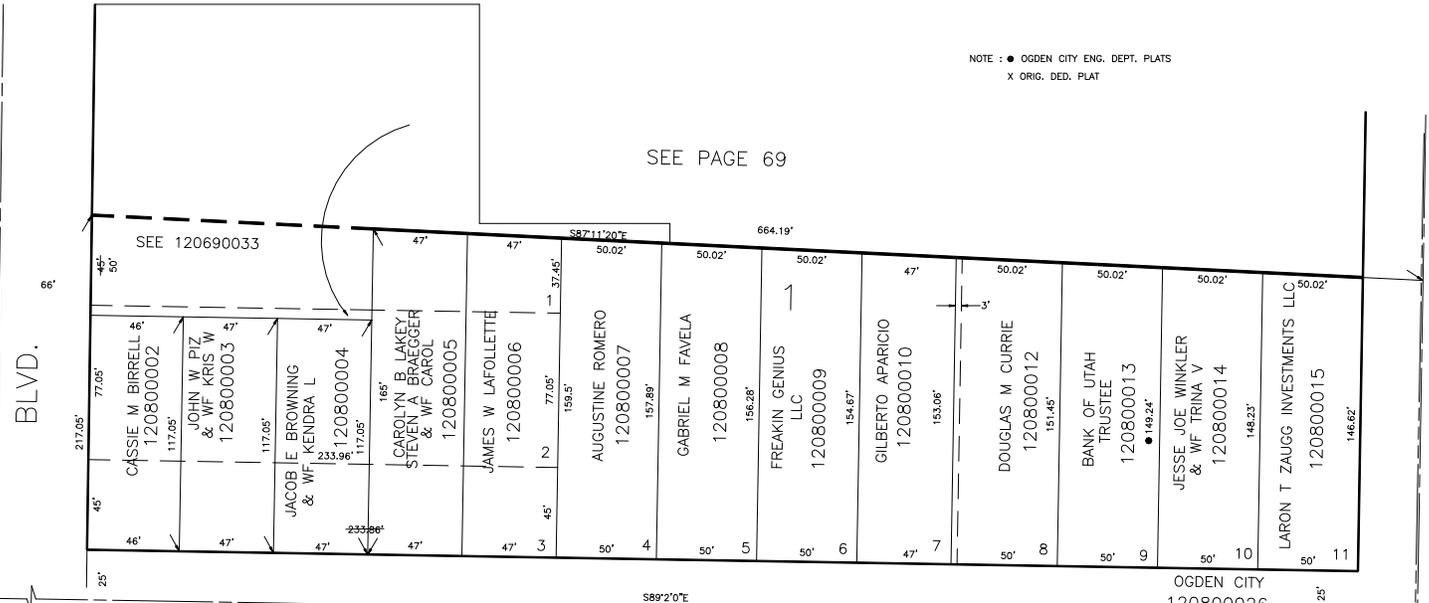

BLVD.

AVENUE

SEE PAGE 47

5TH. STREET

120800017
OGDEN CITY

OGDEN CITY
120800026

WASHINGTON

ADAMS

LONG TONG HUANG
& WF MEI-TSU
120800029
29,153 SQ FT

LESLIE NORTON
120800016

MARIA A MCGILL
120800018

BRETT CRAKER
& WF KATHLEEN
120800019

CHAD L KING
& CHAS LARSEN
120800020

AMBER MOLPUS
& WF RICKY MOLPUS
120800021

RICHARD B RAY
& WF SYLVIA C
120800022

JOHN L SAULS
120800023

STANLEY L NELSON JR
& WF AUDREY T
120800024

BEN S HAMMERLE
& KATHRYN HAMMERLE
120800025

VICTOR G BAKER
TRUSTEE ETAL
120800027

ROSAURA ALEJANDRE
& RUBEN ALVAREZ
120800028

SEE PAGE 82

OGDEN CITY
120800030
SECTION=N10247E
E = N05807E