

PART OF THE N.E. 1/4, OF SEC. 17, T.6N., R.1W., S.L.B. & M.

PARADISE ACRES

BLOCKS 1 & 6

TAXING UNIT: 25


IN OGDEN CITY

SCALE 1" = 50'

NOTE : ● OGDEN CITY ENG. DEPT. PLATS
X ORIG. DED. PLAT

SEE PAGE 69

SEE 120690033

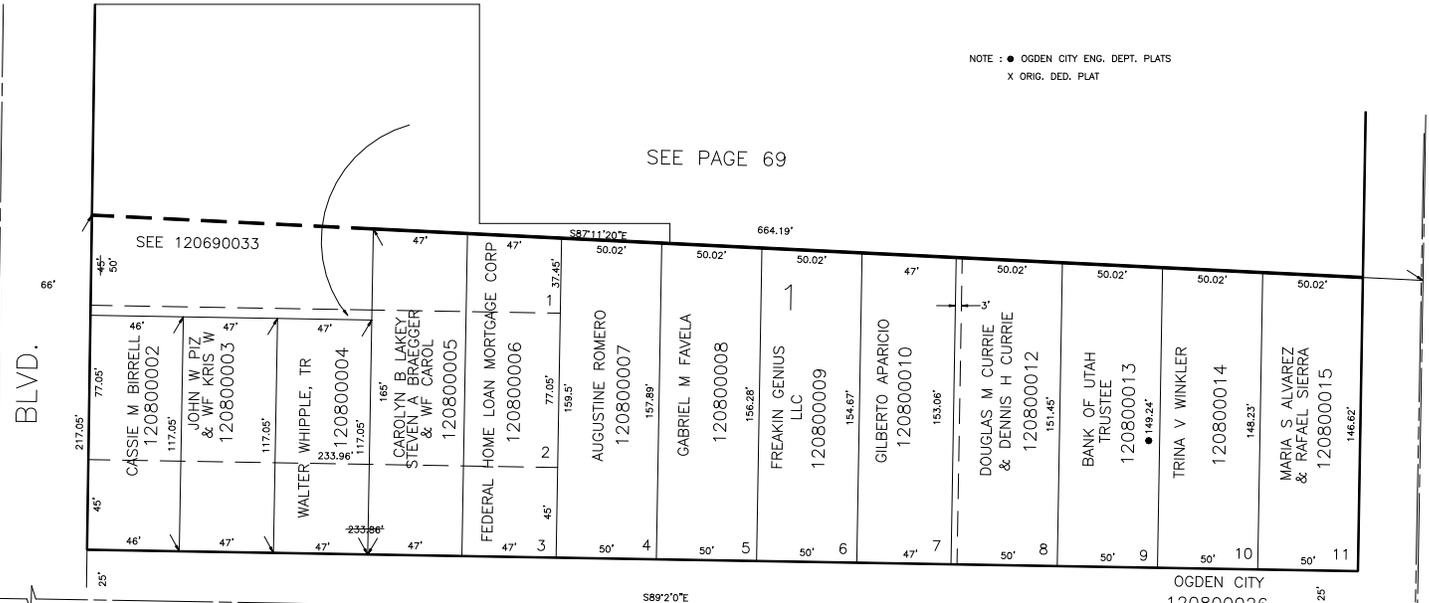

BLVD.

AVENUE

SEE PAGE 47

5TH. STREET

120800017
OGDEN CITY


OGDEN CITY
120800026

SEE PAGE 81

WASHINGTON

ADAMS

LONG TONG HUANG
& WF MEI-TSU
120800029
29,153 SQ FT

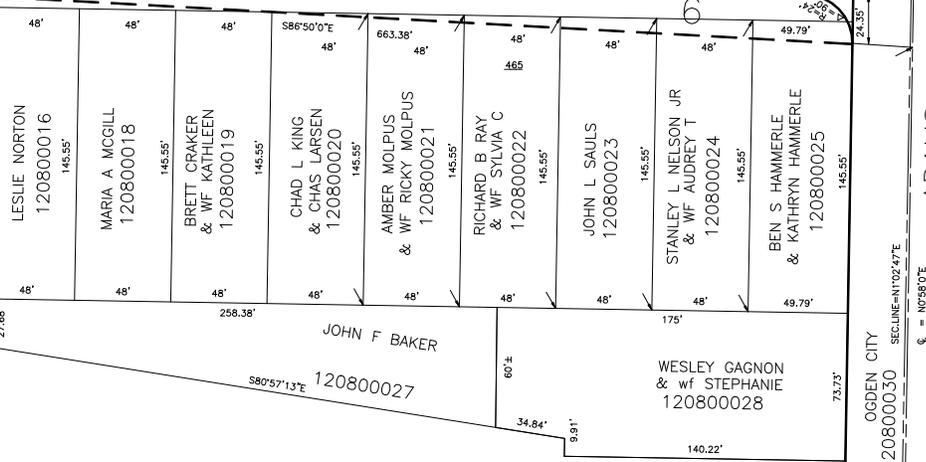

SEE PAGE 82

OGDEN CITY
120800030
SECTION=110247E
E = N0580°E