

PART OF THE N.E. 1/4, OF SEC. 17, T.6N., R.1W., S.L.B. & M.

# PARADISE ACRES

## BLOCKS 1 & 6

IN OGDEN CITY


SCALE 1" = 50'

TAXING UNIT: 25

NOTE : ● OGDEN CITY ENG. DEPT. PLATS  
X ORIG. DED. PLAT

SEE PAGE 69


SEE 120690033

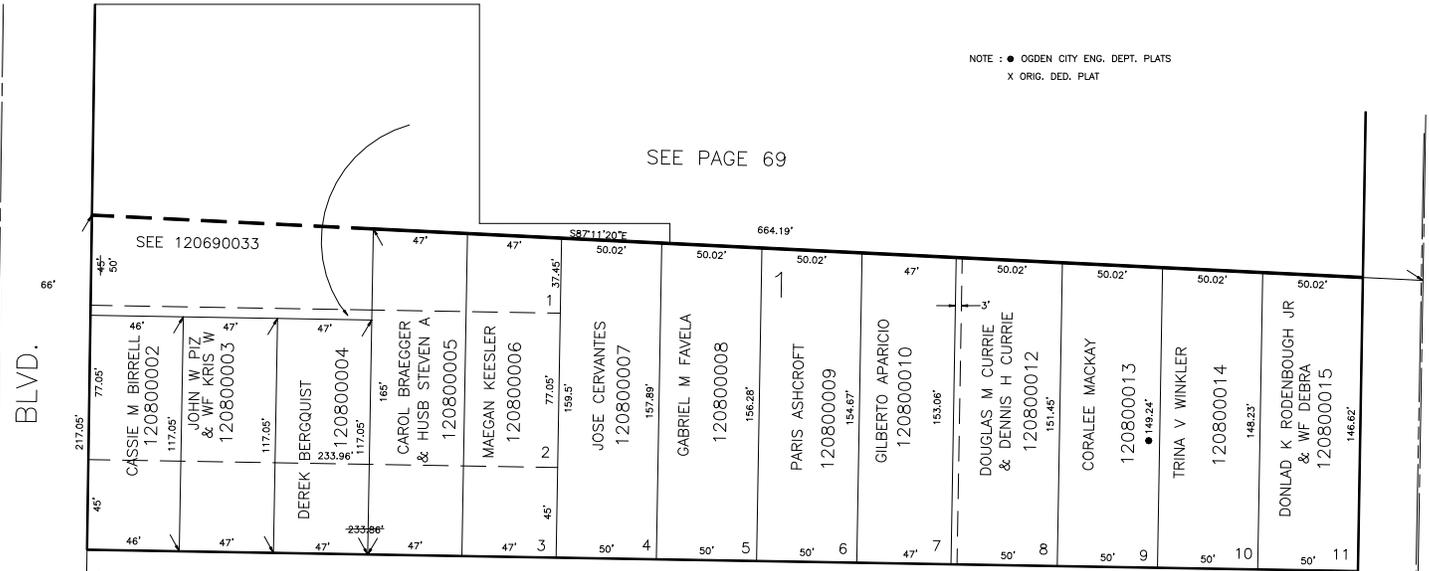

5TH. STREET  
120800017  
OGDEN CITY  
120800026

SEE PAGE 81

WASHINGTON

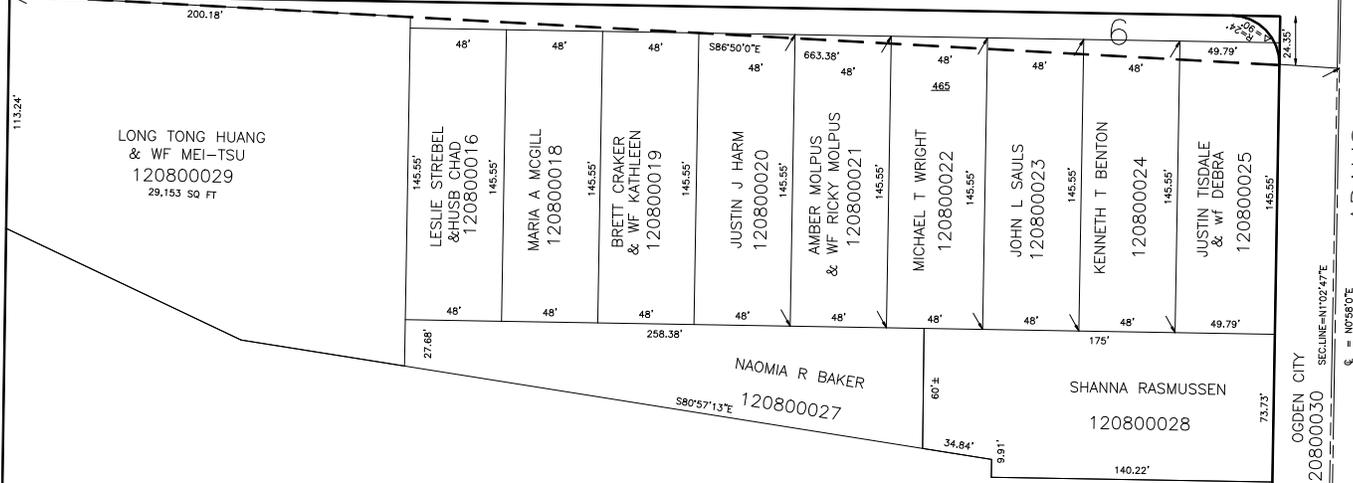

SEE PAGE 82

NAOMIA R BAKER  
120800027  
SHANNA RASMUSSEN  
120800028

ADAMS AVENUE

SEE PAGE 47

OGDEN CITY  
120800030  
SECTION=N102°47'E  
E = N0°58'0"E