

PART OF THE S.E. 1/4, OF SEC. 17, T.6N., R.1W., S.L.B. & M.  
MONTEREY ADDITION

IN OGDEN CITY  
SCALE 1" = 50'

SEE PAGE 80


TAXING UNIT: 25

12

SEE PAGE 79-2

SEE PAGE 79-1

12

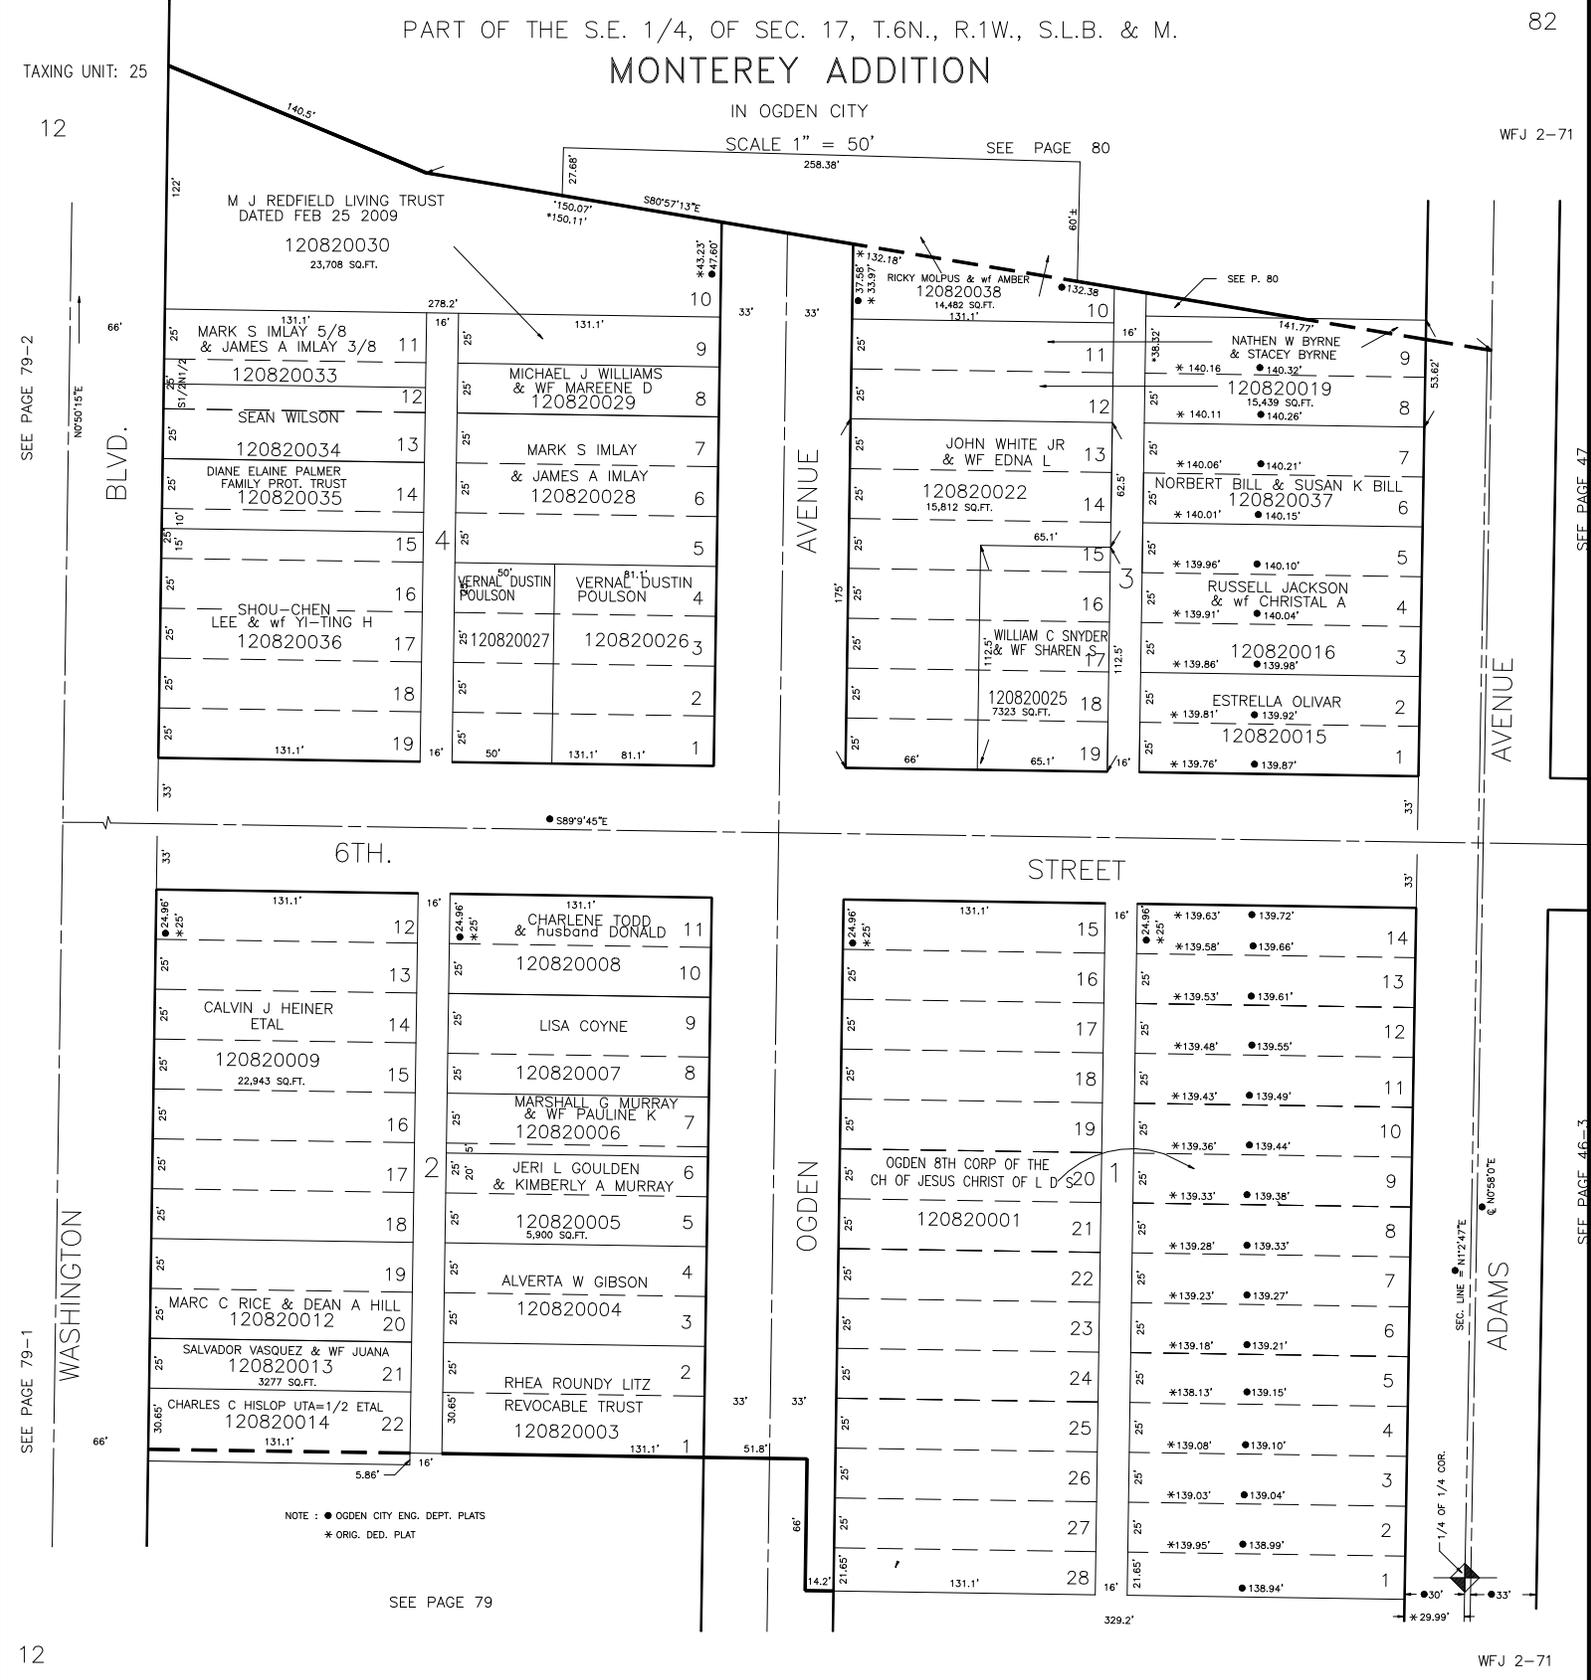

M. J. REDFIELD LIVING TRUST  
DATED FEB 25 2009  
120820030  
23,708 SQ.FT.

MARK S. IMLAY 5/8  
& JAMES A. IMLAY 3/8  
120820033

SEAN WILSON  
120820034

DIANE ELAINE PALMER  
FAMILY PROT. TRUST  
120820035

SHOU-CHEN LEE  
& wf YI-TING H  
120820036

MICHAEL J. WILLIAMS  
& wf MAREENE D  
120820029

MARK S. IMLAY  
& JAMES A. IMLAY  
120820028

VERNAL DUSTIN POULSON  
120820027

VERNAL DUSTIN POULSON  
120820026

RICKY MOLPUS & wf AMBER  
120820038  
14,482 SQ.FT.

NATHAN W. BYRNE  
& STACEY BYRNE  
120820019  
15,439 SQ.FT.

NORBERT BILL & SUSAN K. BILL  
120820037

RUSSELL JACKSON  
& wf CHRISTAL A  
120820016

ESTRELLA OLIVAR  
120820015

CALVIN J. HEINER  
ETAL  
120820009  
22,943 SQ.FT.

MARSHALL G. MURRAY  
& wf PAULINE K  
120820006

JERI L. COULDEN  
& KIMBERLY A. MURRAY  
120820005  
5,900 SQ.FT.

ALVERTA W. GIBSON  
120820004

SALVADOR VASQUEZ & wf JUANA  
120820013  
3277 SQ.FT.

CHARLES C. HISLOP UTA=1/2 ETAL  
120820014

CHARLENE TODD  
& husband DONALD  
120820008

LISA COYNE  
120820007

OGDEN 8TH CORP OF THE  
CH OF JESUS CHRIST OF L D S  
120820001

RHEA ROUNDY LITZ  
REVOCABLE TRUST  
120820003

NOTE : ● OGDEN CITY ENG. DEPT. PLATS  
\* ORIG. DED. PLAT

SEE PAGE 79

SEC. LINE N12°47'E  
N0°48'0"E

1/4 OF 1/4 COR.

● 29.99'

SEE PAGE 47

SEE PAGE 46-3